



BEGIN WORK
STA. 26+52

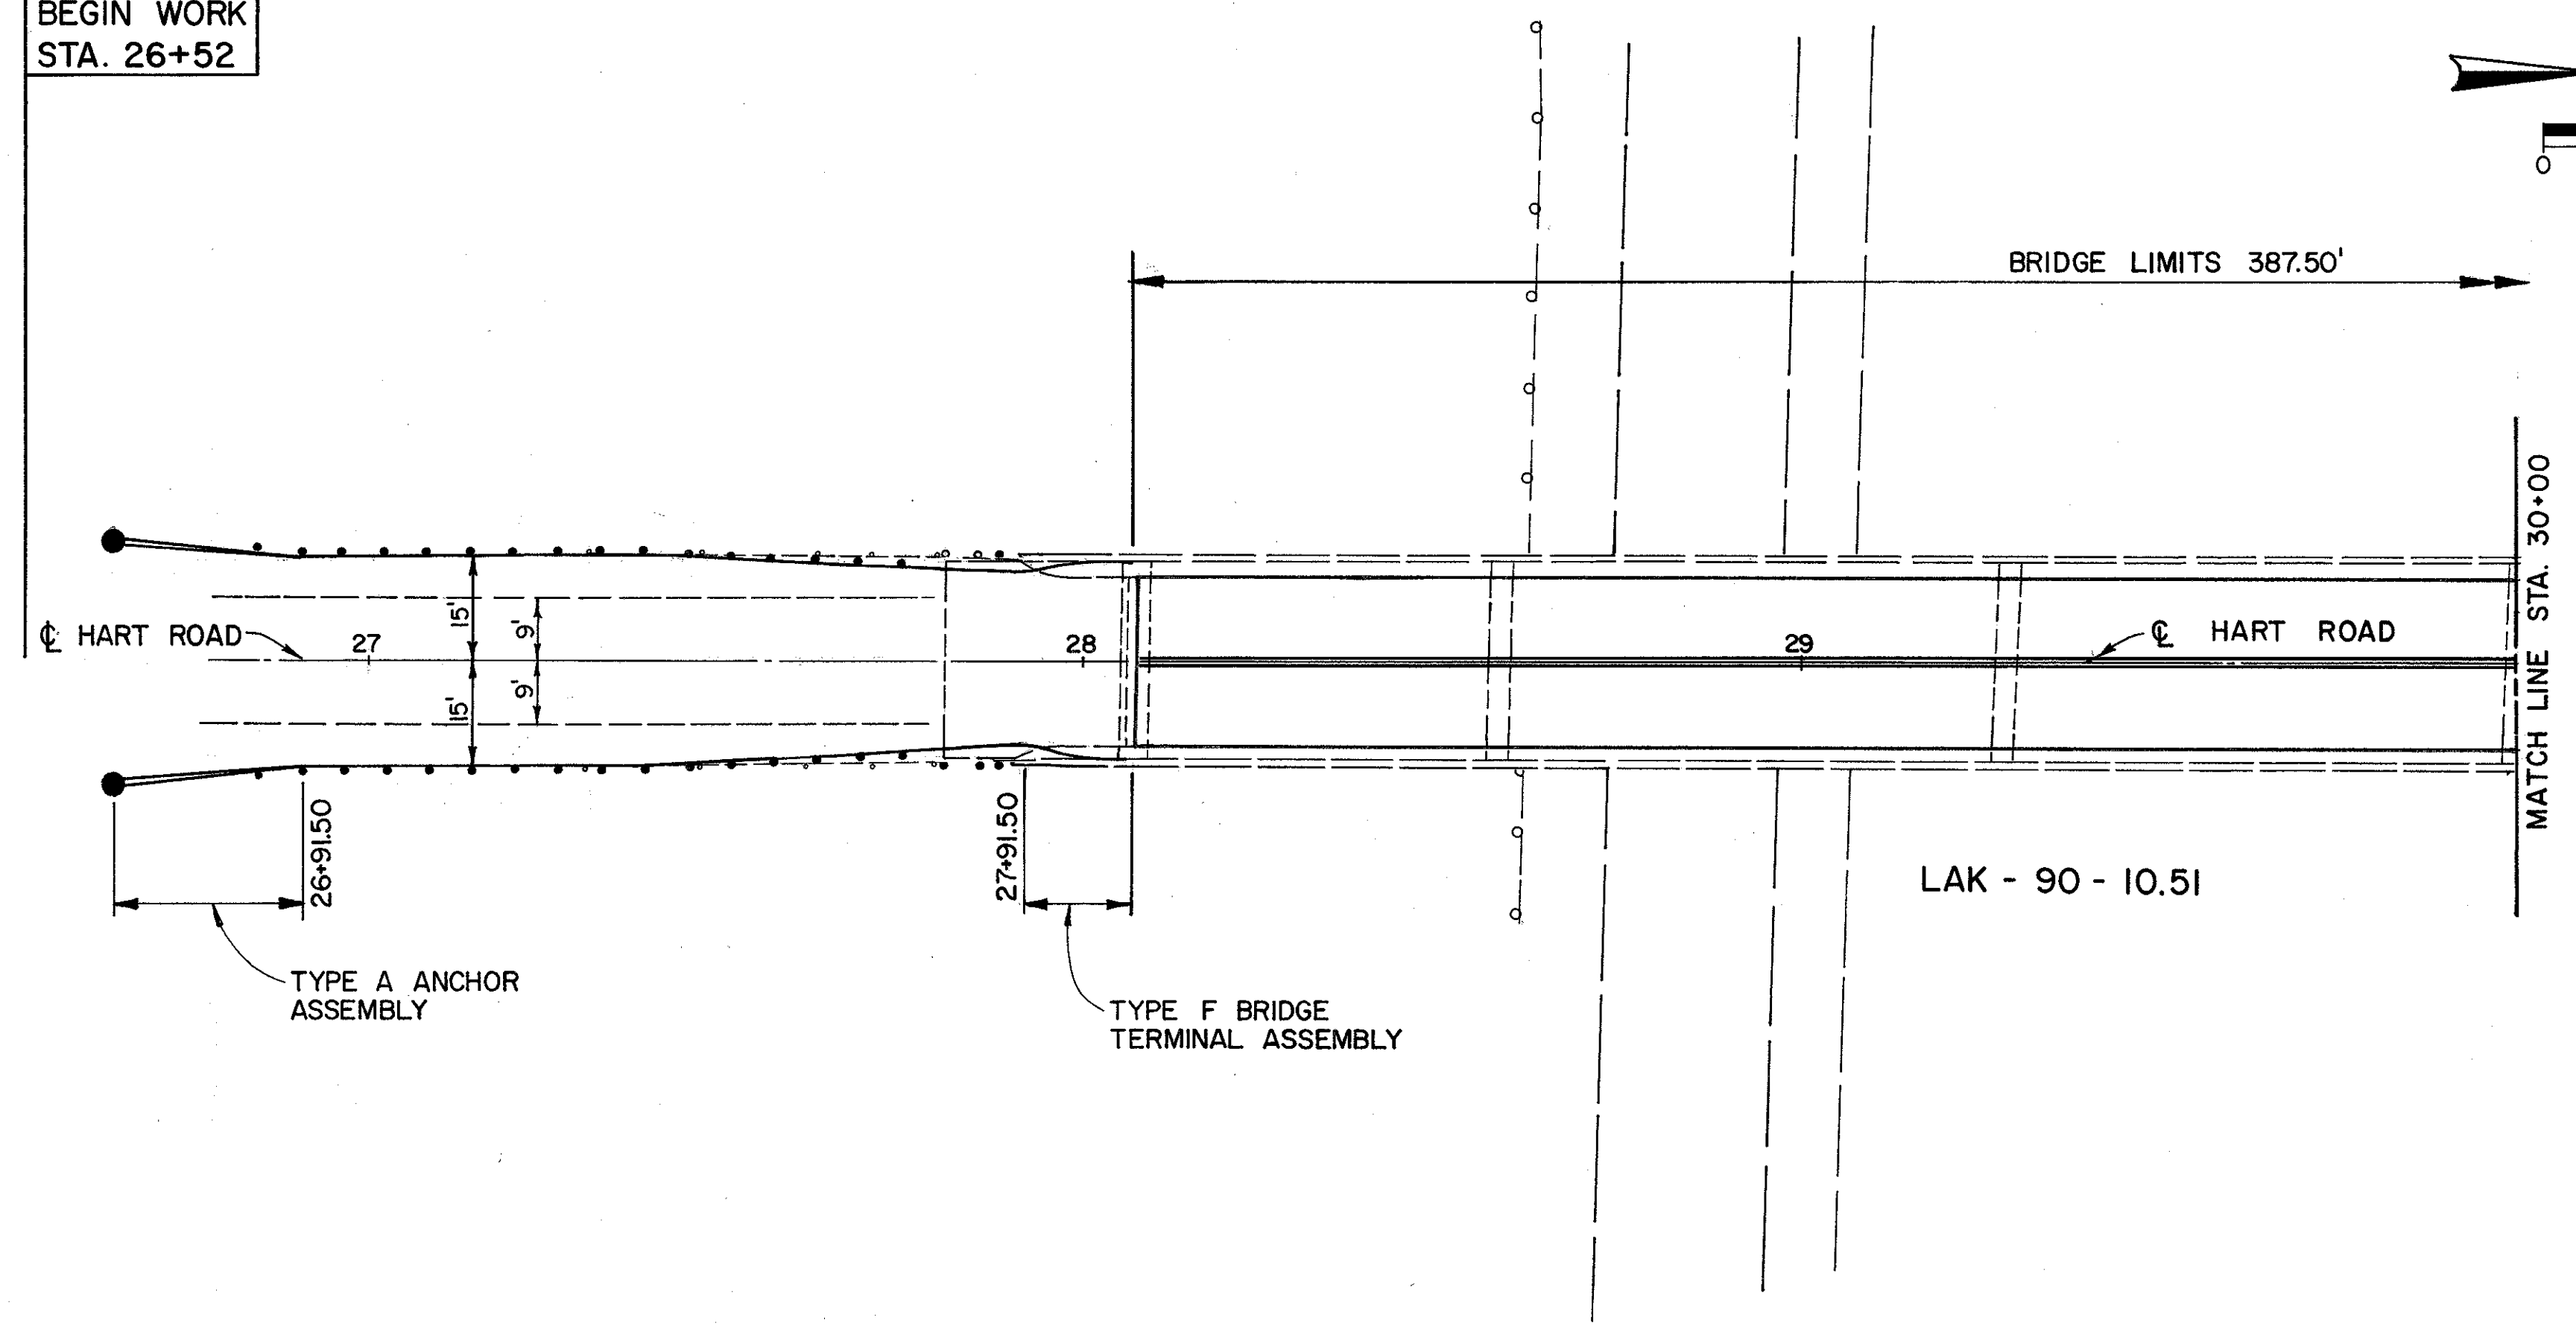

REFERENCE DRAWINGS	SH'T No.
FOR MISC DETAILS	37
FOR TYPICAL SECTIONS	38
FOR MAINTENANCE OF TRAFFIC	92

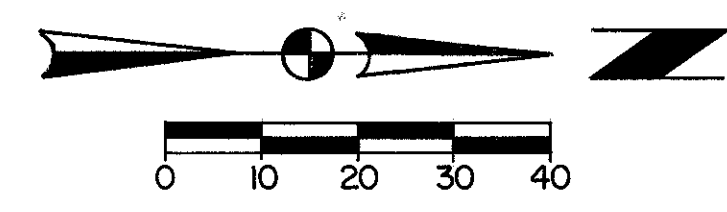