



LAK-90-1370R

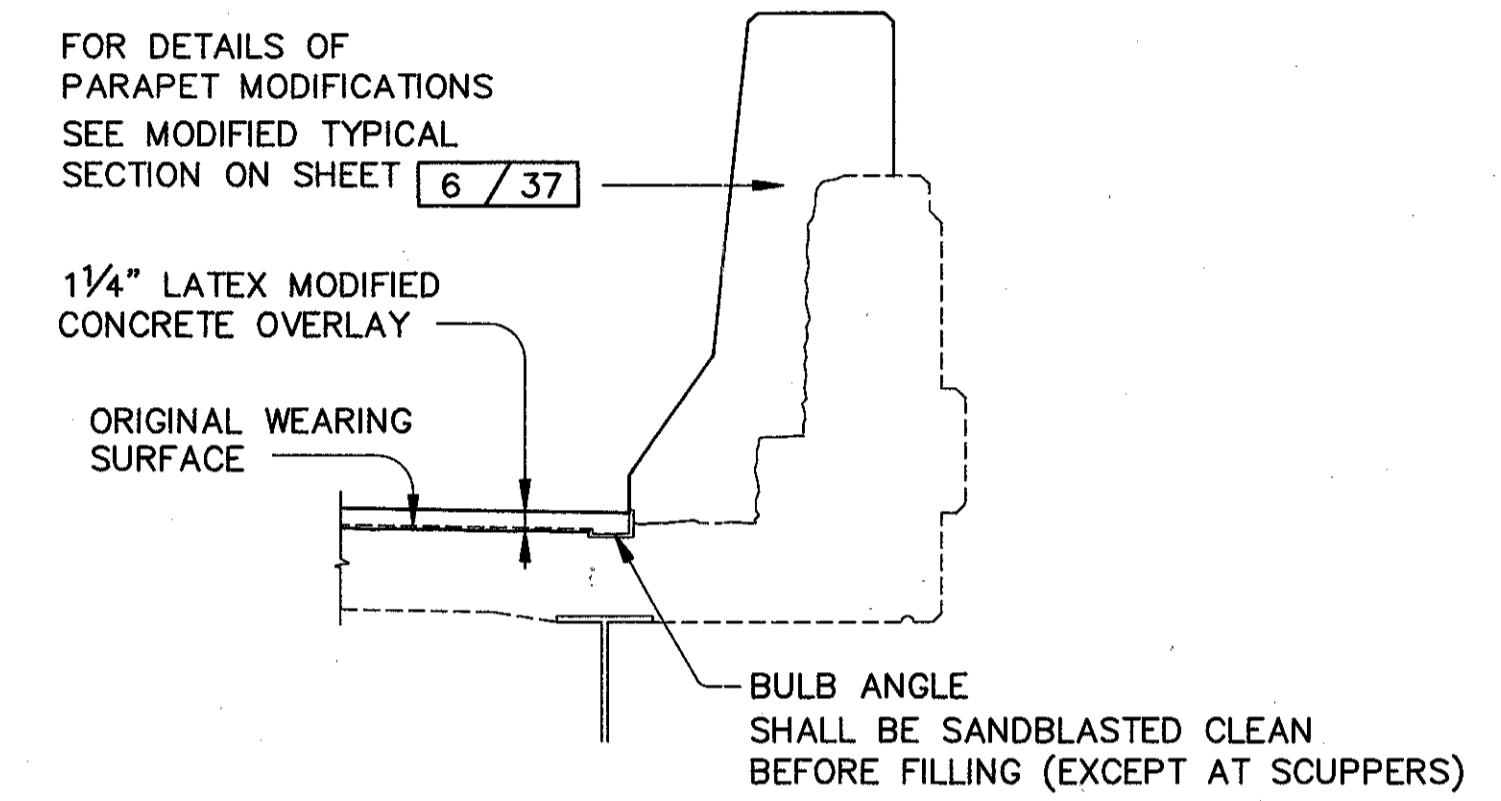

DETAIL "A"

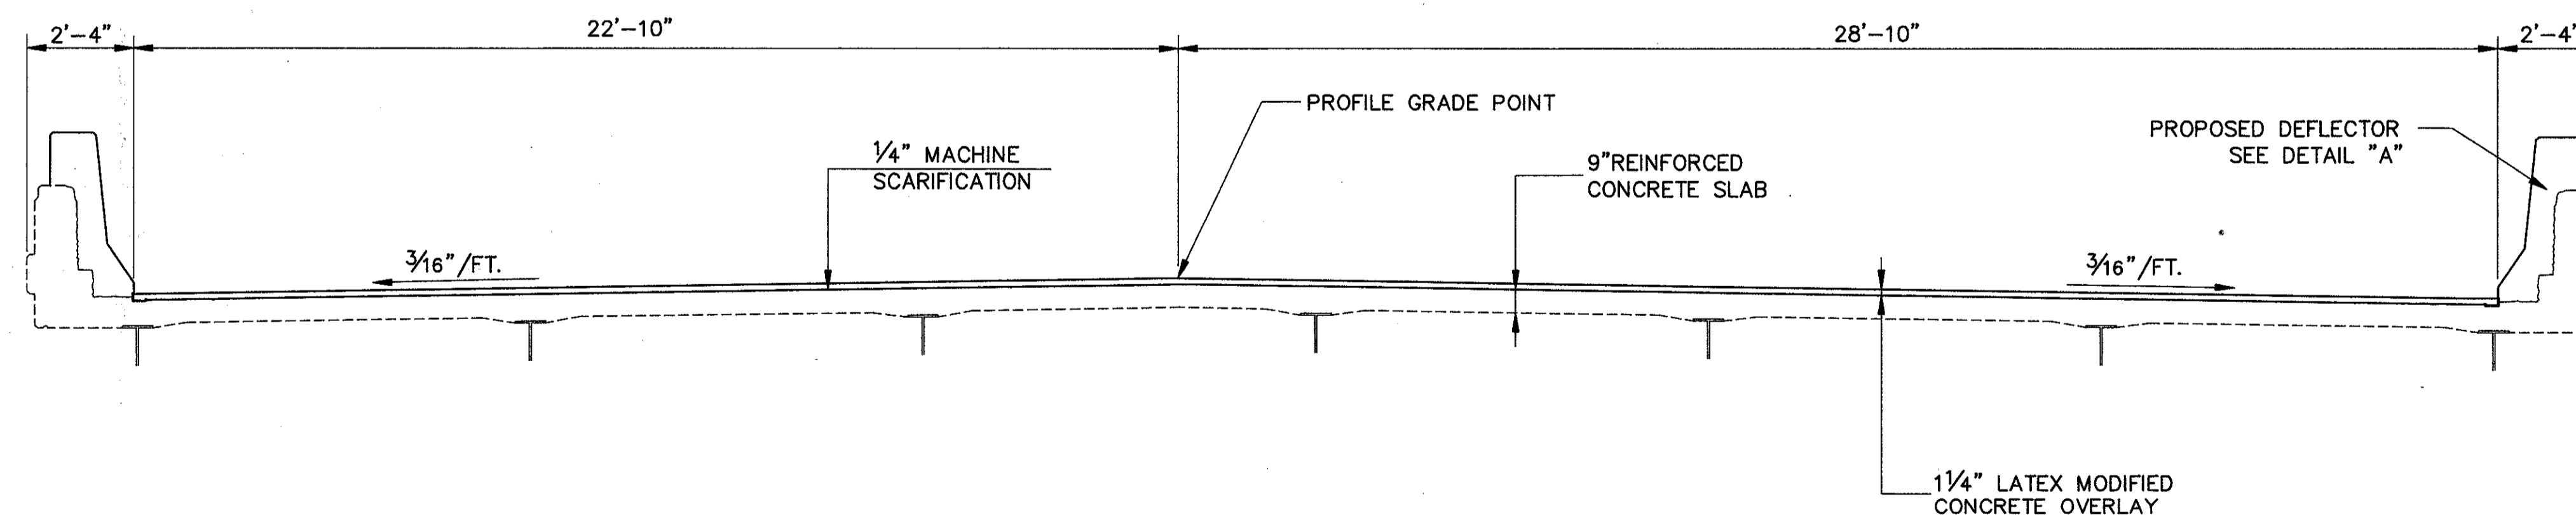

LAK-90-1370L

CT COLPETZER-THOMAS, INC. AN ENGINEERING GROUP						
WILLOUGHBY • MENTOR • NORTH CANTON • STEUBENVILLE • LORAIN						2 / 37
TYPICAL SECTIONS LAK-90-1370R LAK-90-1370L						
DESIGNED	DRAWN	TRACED	CHECKED	REVIEWED	DATE	REVISED
J.E.A.	R.L.B.	R.L.B.	R.J.C.	B.J.A.	11/2/87	