


PLAN

- NOTE:
- ELEVATIONS INDICATED AS BEING APPROXIMATE (±) ARE FROM ORIGINAL DESIGN DRAWINGS. THEY ARE PROVIDED FOR INFORMATION ONLY AND ACTUAL FIELD CONDITIONS SHOULD BE EXPECTED TO DEVIATE DUE TO SETTLEMENT. ELEVATIONS NOT MARKED W/± ARE FROM FIELD MEASUREMENTS.
 - ALL BARS SHALL BE EPOXY COATED.
 - FOR APPROACH SLAB REPLACEMENT SEE HIGHWAY DRAWINGS.
 - SEE HIGHWAY DRAWINGS FOR LIMITS OF PHASE CONSTRUCTION.
 - NOTATION: E.F.—EACH FACE, F.F.—FAR FACE, N.F.—NEAR FACE, TYP.—TYPICAL, EL.—ELEVATION, MIN.—MINIMUM, EXIST.—EXISTING, DWLS.—DOWELS
 - FOR SECTIONS SEE SHEET **18/37**

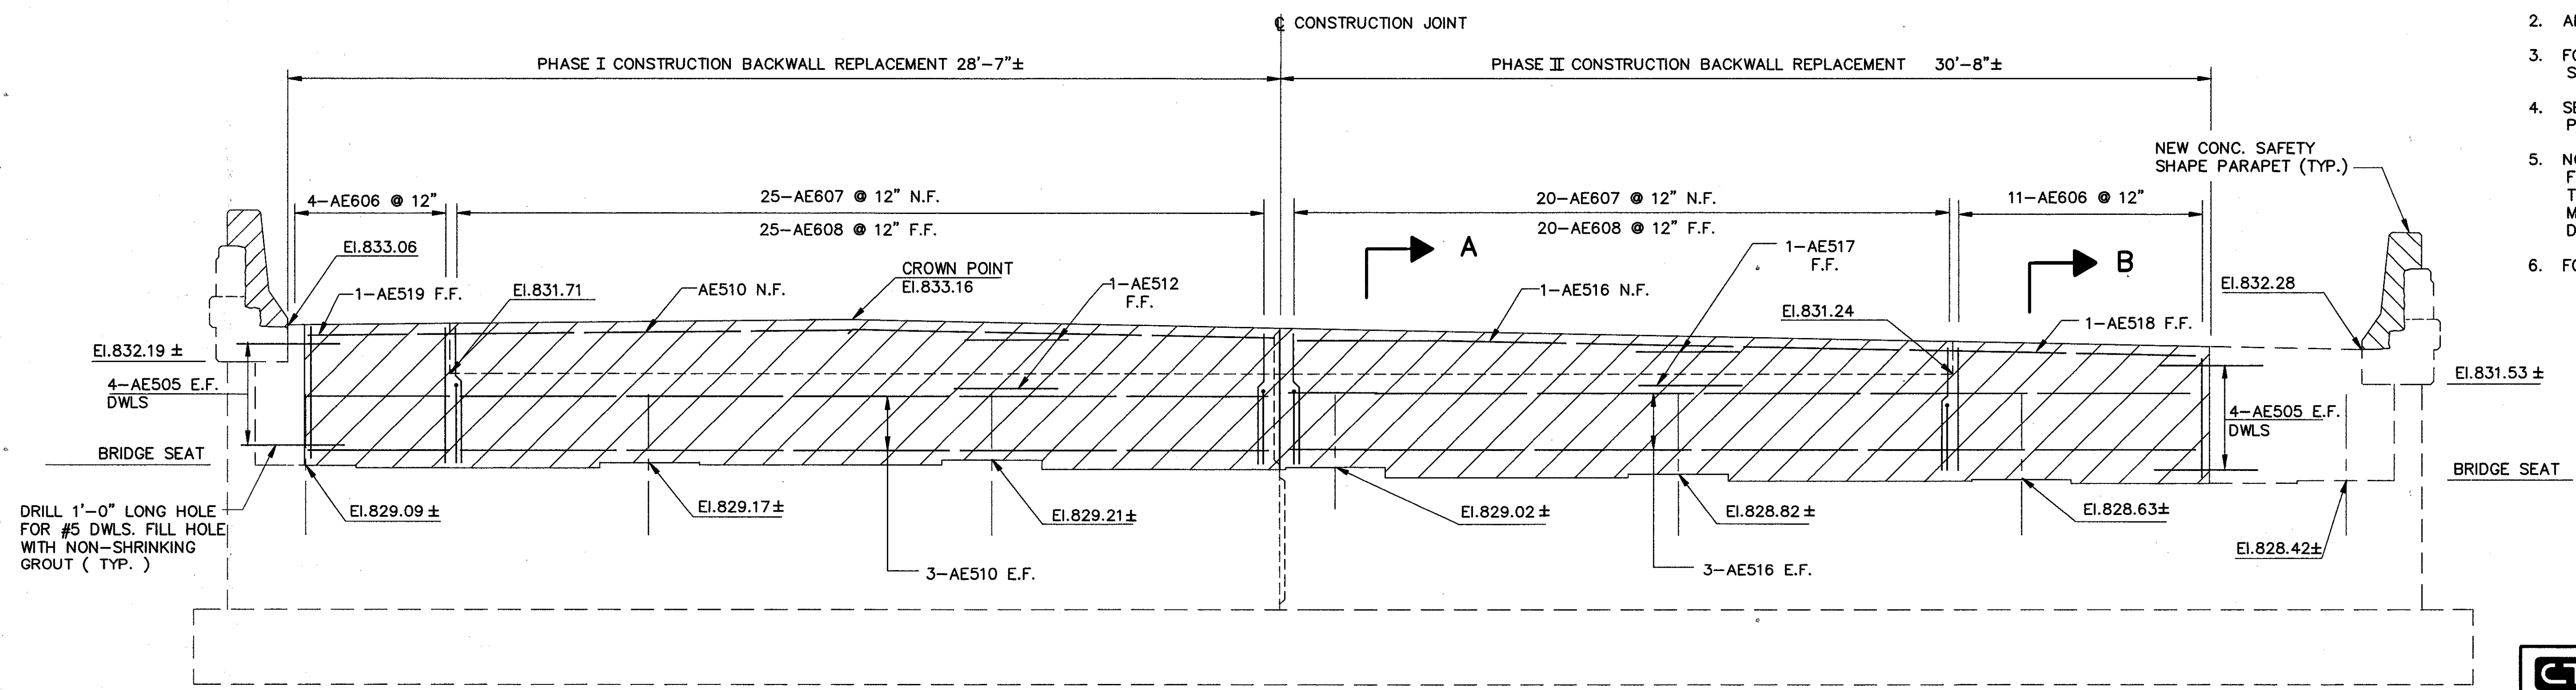

ELEVATION

COLPETZER-THOMAS, INC. AN ENGINEERING GROUP WILLOUGHBY • MENTOR • NORTH CANTON • STEUBENVILLE • LORAIN		17/37				
PLAN AND ELEVATION REAR ABUTMENT BACKWALL AUBURN RD. LAK-90-1487L						
DESIGNED	DRAWN	TRACED	CHECKED	REVIEWED	DATE	REVISED
H.B.M.	J.L.J.	H.P.	R.J.C.	B.J.A.	11/2/87	