


PLAN

- NOTES:
- 1.) ELEVATIONS INDICATED AS BEING APPROXIMATE (\pm) ARE FROM ORIGINAL DESIGN DRAWINGS. THEY ARE PROVIDED FOR INFORMATION ONLY AND ACTUAL FIELD CONDITIONS SHOULD BE EXPECTED TO DEVIATE DUE TO SETTLEMENT. ELEVATIONS NOT MARKED W/ \pm ARE FROM FIELD MEASUREMENTS.
 - 2.) ALL BARS SHALL BE EPOXY COATED.
 - 3.) FOR APPROACH SLAB REPLACEMENT SEE HIGHWAY DRAWINGS.
 - 4.) SEE HIGHWAY DRAWINGS FOR LIMITS OF PHASE CONSTRUCTION.
 - 5.) NOTATION: E.F.—EACH FACE, F.F.—FAR FACE, N.F.—NEAR FACE, TYP.—TYPICAL, EL.—ELEVATION, MIN.—MINIMUM, EXIST.—EXISTING, DWLS—DOWELS.
 - 6.) FOR SECTIONS SEE SHEET 23/37

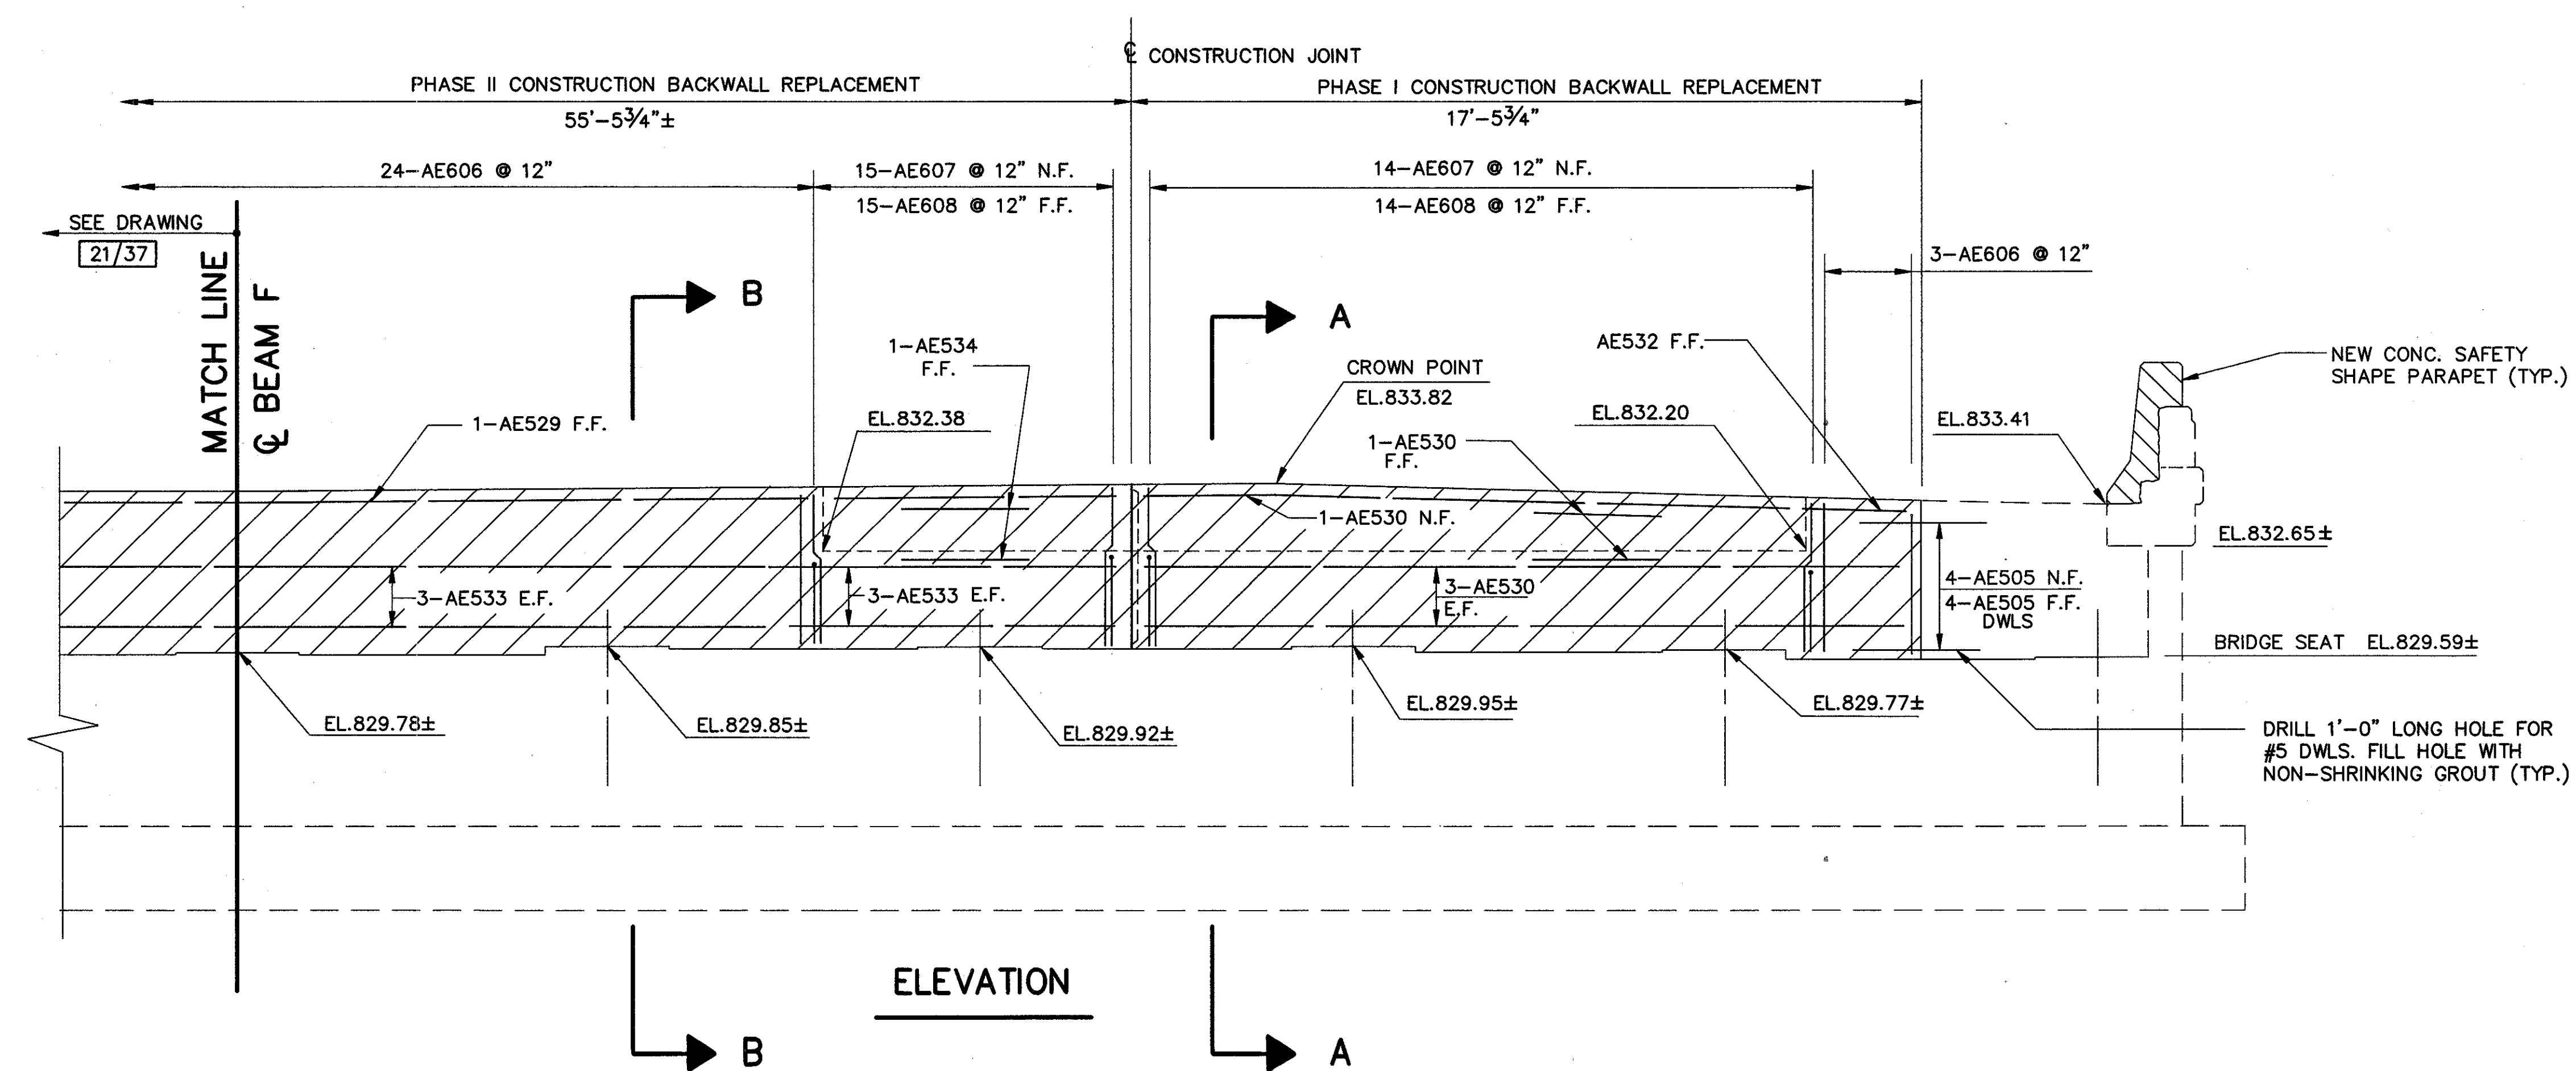

ELEVATION

COLPETZER-THOMAS, INC. AN ENGINEERING GROUP <small>WILLOUGHBY • MENTOR • NORTH CANTON • STEUBENVILLE • LORAIN</small>		22 / 37				
PLAN AND ELEVATION REAR ABUTMENT BACKWALL AUBURN RD. LAK-90-1487R						
DESIGNED	DRAWN	TRACED	CHECKED	REVIEWED	DATE	REVISED
H.B.M.	J.L.J.	J.L.J.	R.J.C.	B.J.A.	11/2/87	