



FOR ADVANCE WARNING SIGNS
SEE ADVANCE WARNING SIGN
CHART, SHEET N° 79 AND
STANDARD DETAILS FOR
SIGNALIZED CLOSING, 1 LANE
OF A 2 LANE HIGHWAY, SHEETS
N° 98,99,100.

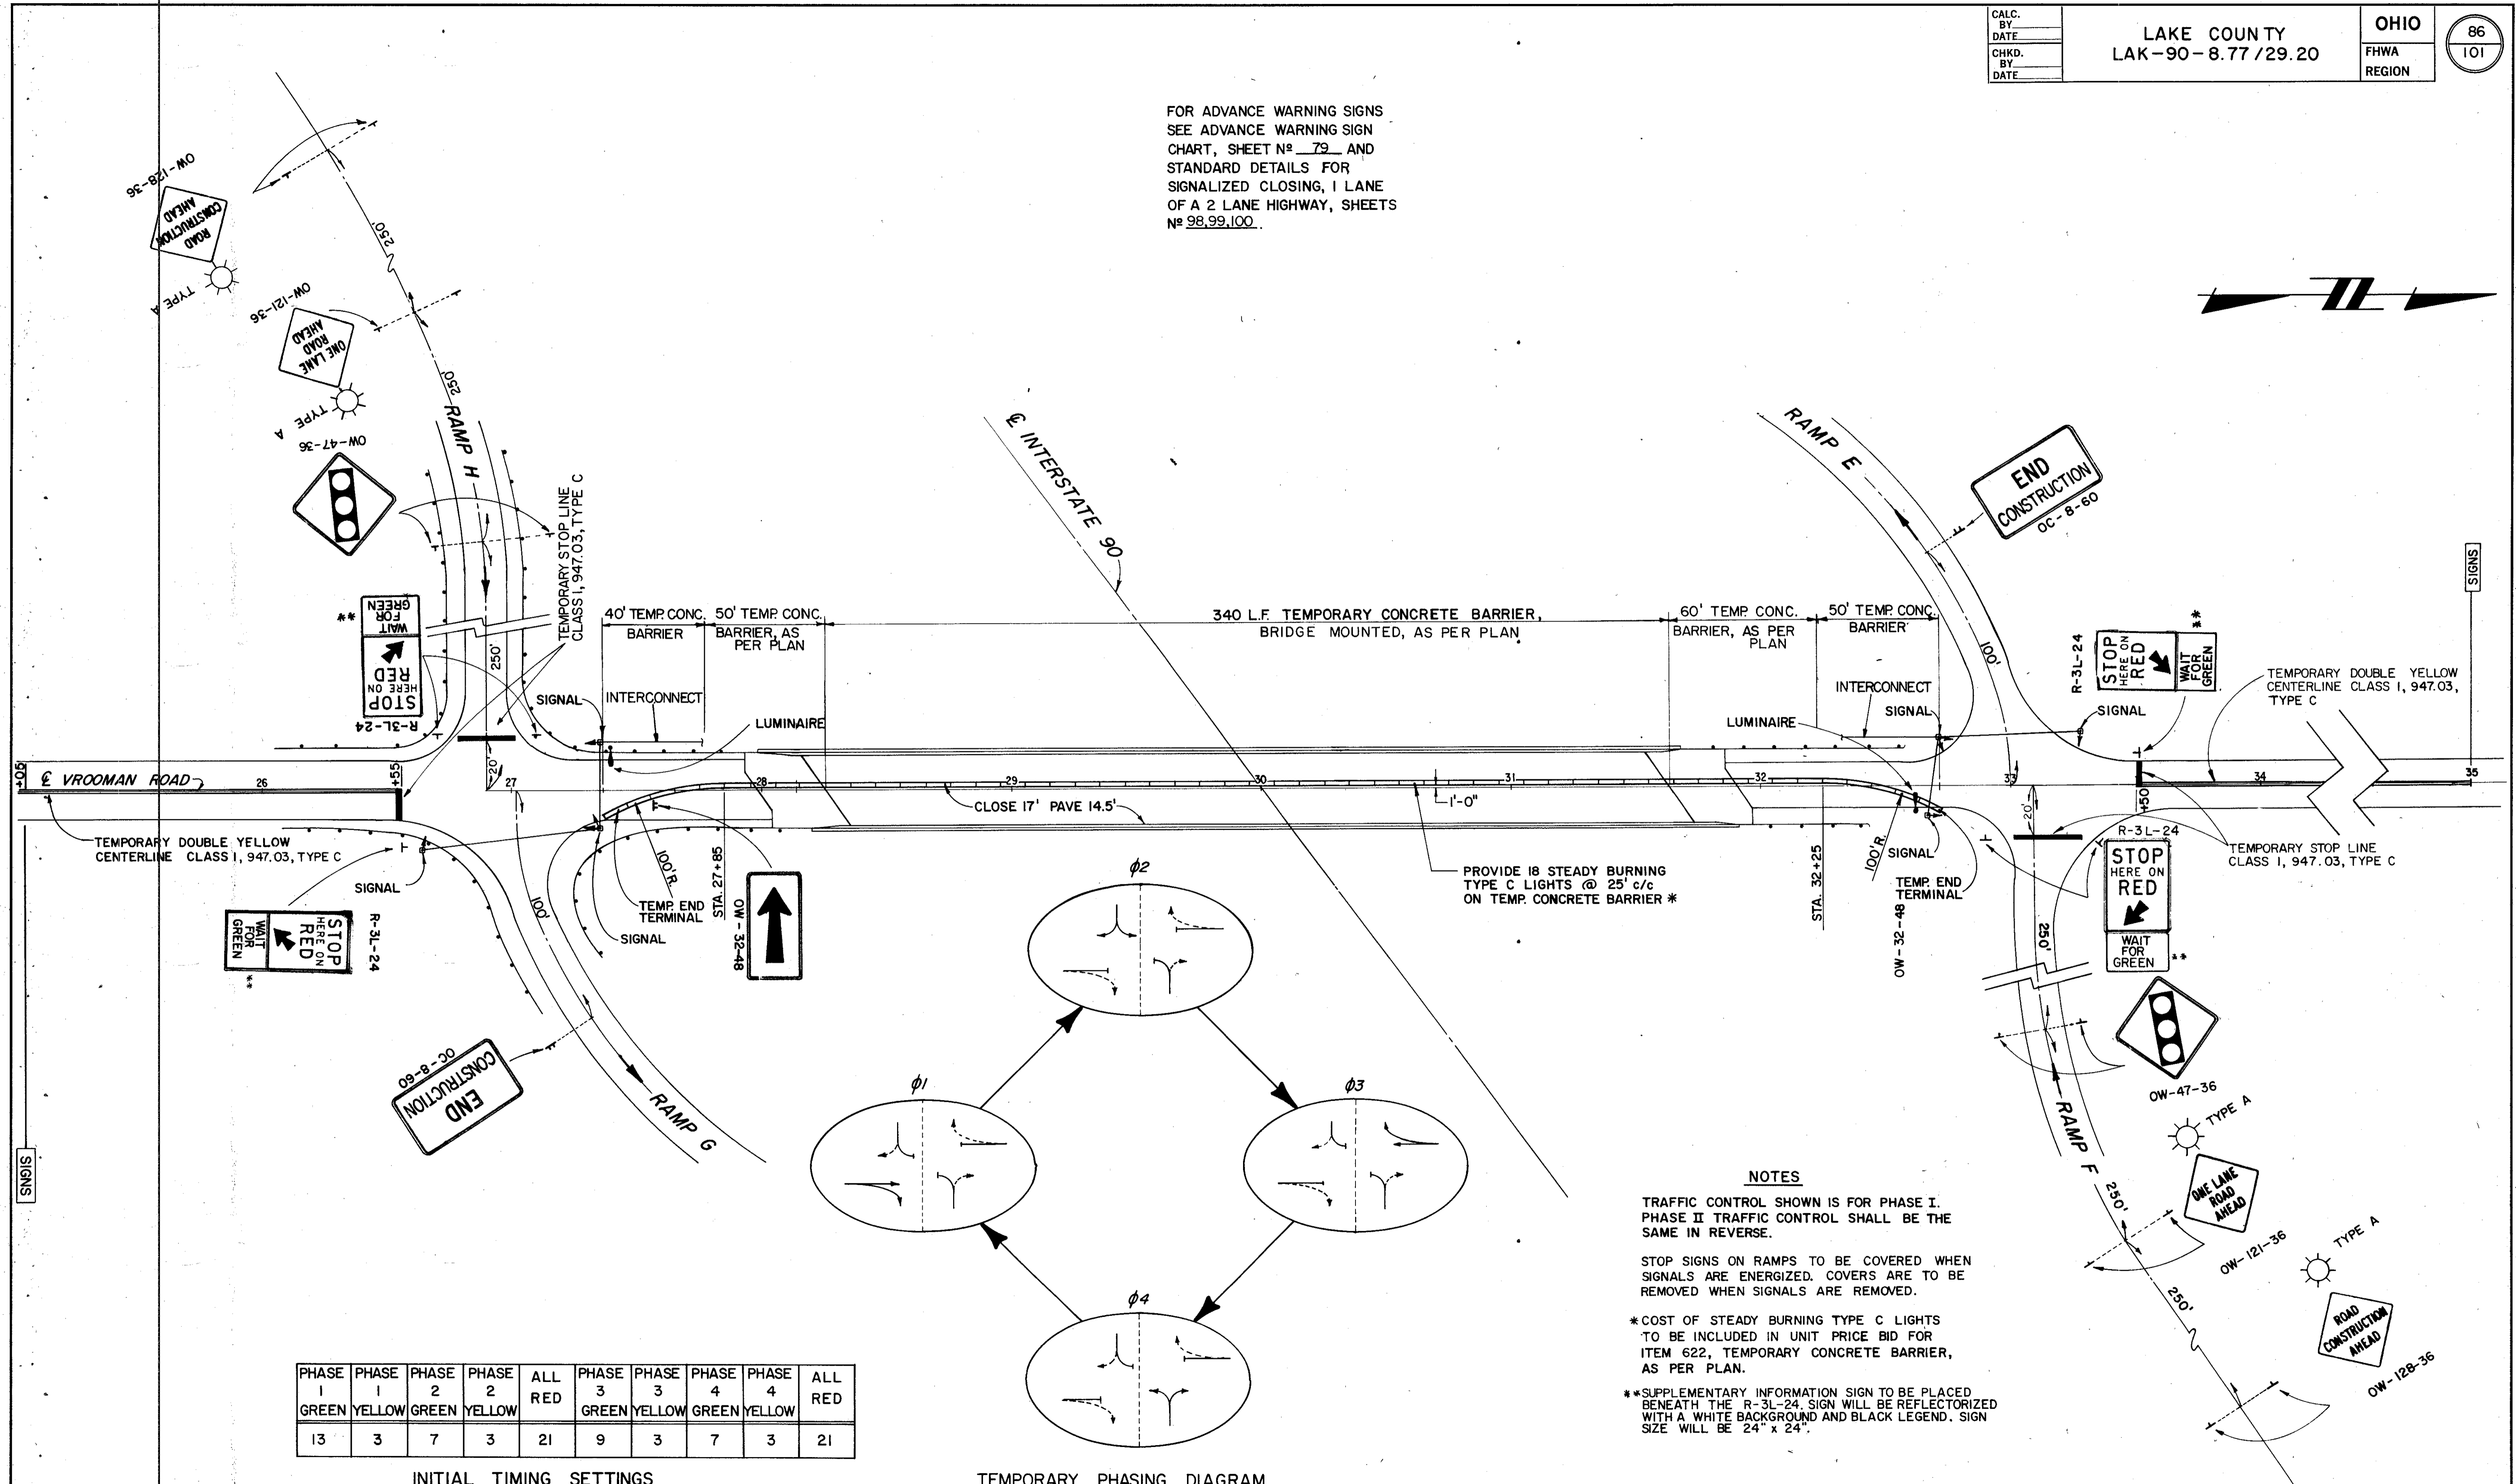

PHASE 1	PHASE 1	PHASE 2	PHASE 2	ALL RED	PHASE 3	PHASE 3	PHASE 4	PHASE 4	ALL RED
GREEN	YELLOW	GREEN	YELLOW	RED	GREEN	YELLOW	GREEN	YELLOW	RED
13	3	7	3	21	9	3	7	3	21

INITIAL TIMING SETTINGS
(FOR BOTH PHASES OF CONSTRUCTION)

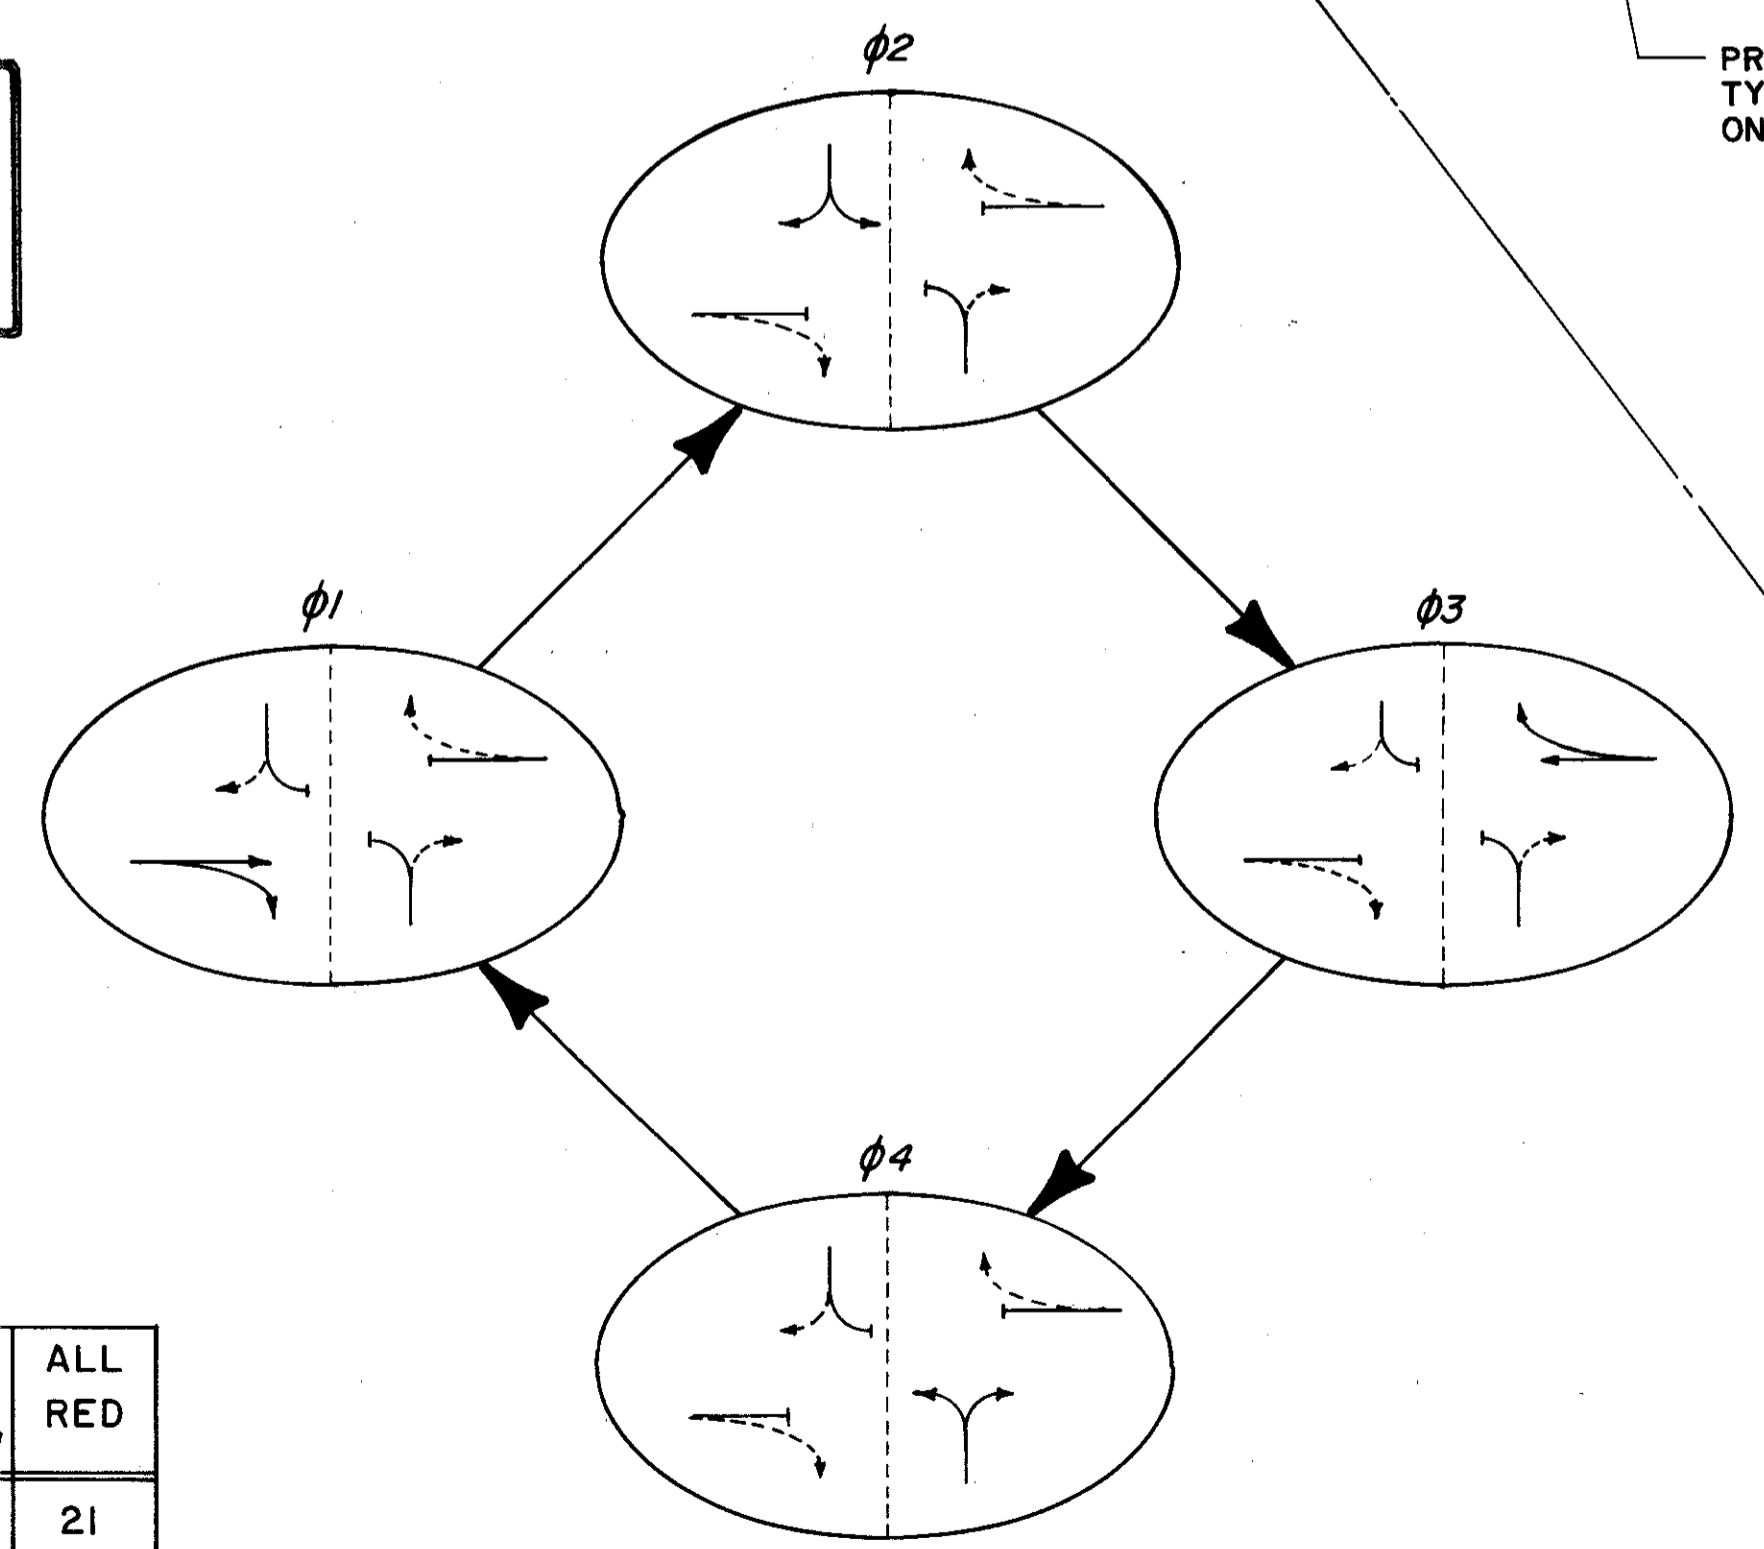

TEMPORARY PHASING DIAGRAM
(FOR BOTH PHASES OF CONSTRUCTION)

NOTES

TRAFFIC CONTROL SHOWN IS FOR PHASE I. PHASE II TRAFFIC CONTROL SHALL BE THE SAME IN REVERSE.

STOP SIGNS ON RAMPS TO BE COVERED WHEN SIGNALS ARE ENERGIZED. COVERS ARE TO BE REMOVED WHEN SIGNALS ARE REMOVED.

* COST OF STEADY BURNING TYPE C LIGHTS TO BE INCLUDED IN UNIT PRICE BID FOR ITEM 622, TEMPORARY CONCRETE BARRIER, AS PER PLAN.

** SUPPLEMENTARY INFORMATION SIGN TO BE PLACED BENEATH THE R-3L-24. SIGN WILL BE REFLECTORIZED WITH A WHITE BACKGROUND AND BLACK LEGEND. SIGN SIZE WILL BE 24" x 24".