
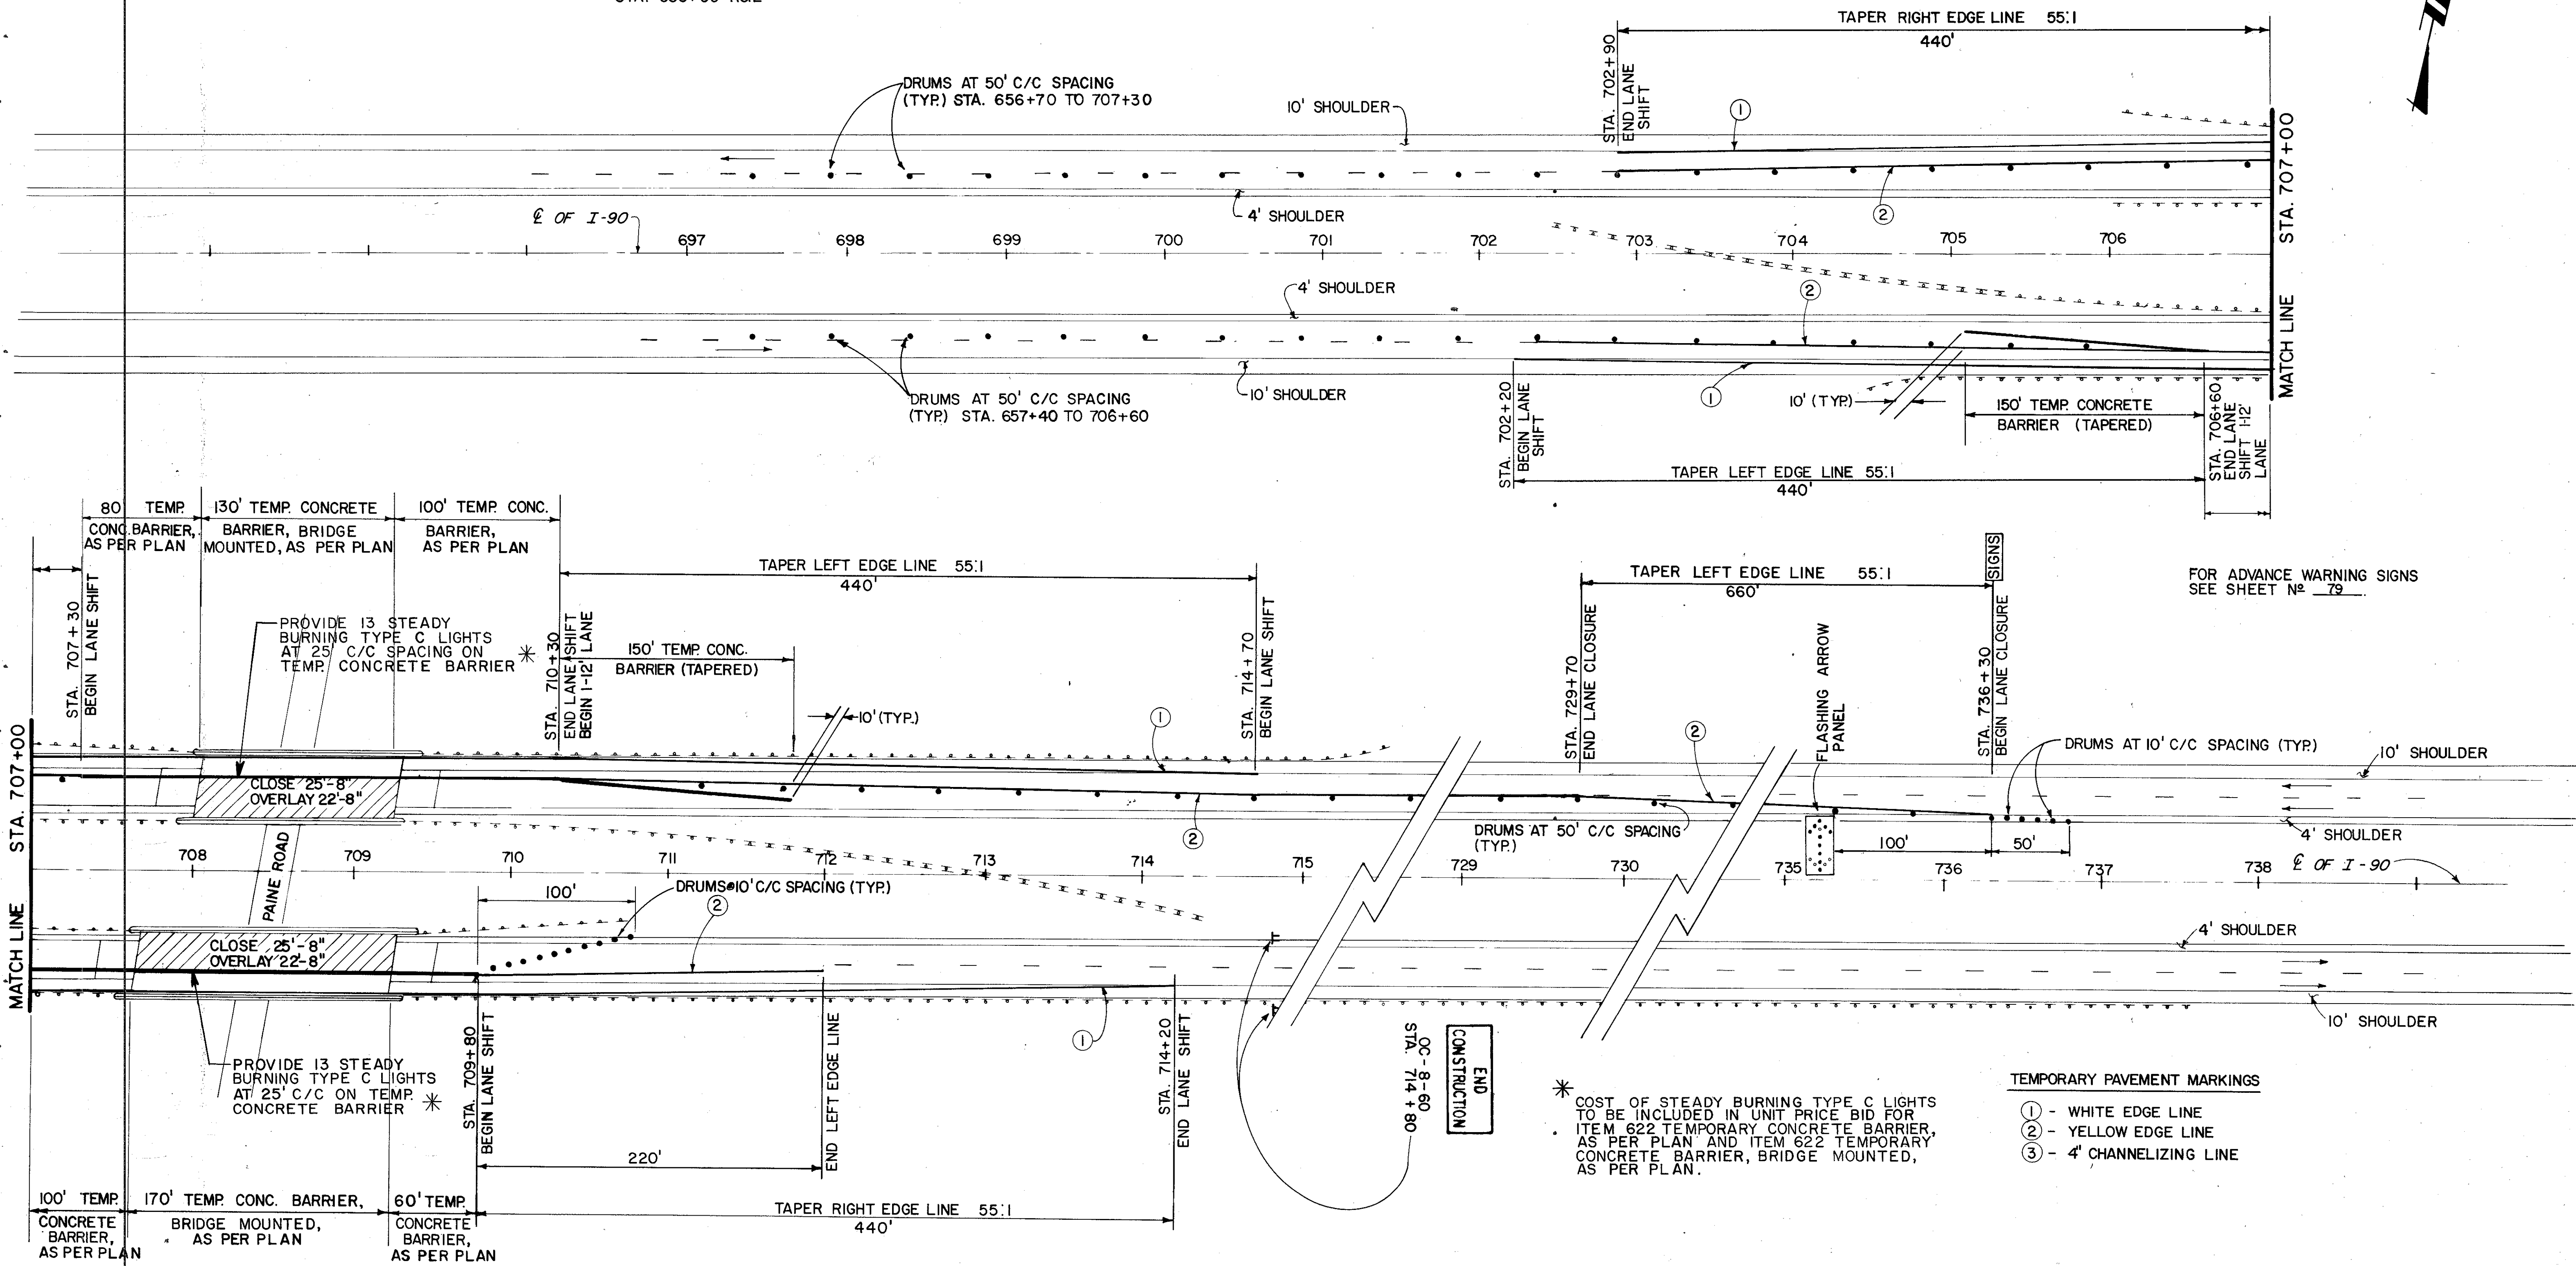
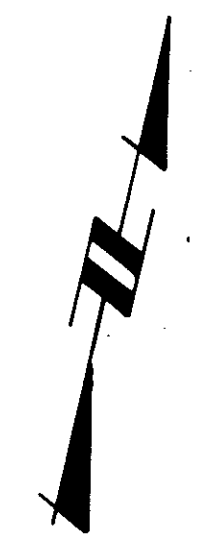
 OW-SPEC-48
 OW-143-24
 WESTBOUND AT STA. 698+00 R&L
 STA. 686+00 R&L



FOR ADVANCE WARNING SIGNS
SEE SHEET No. 79

* COST OF STEADY BURNING TYPE C LIGHTS TO BE INCLUDED IN UNIT PRICE BID FOR ITEM 622 TEMPORARY CONCRETE BARRIER, AS PER PLAN AND ITEM 622 TEMPORARY CONCRETE BARRIER, BRIDGE MOUNTED, AS PER PLAN.

- TEMPORARY PAVEMENT MARKINGS
- ① - WHITE EDGE LINE
 - ② - YELLOW EDGE LINE
 - ③ - 4' CHANNELIZING LINE

LAK-90-21.10 L&R