


**LAKE COUNTY EMERGENCY OPERATIONS CENTER
ACCESS ROUTE - LAKELAND C.C.**


LAKE COUNTY
EMERGENCY OPERATION
CENTER.

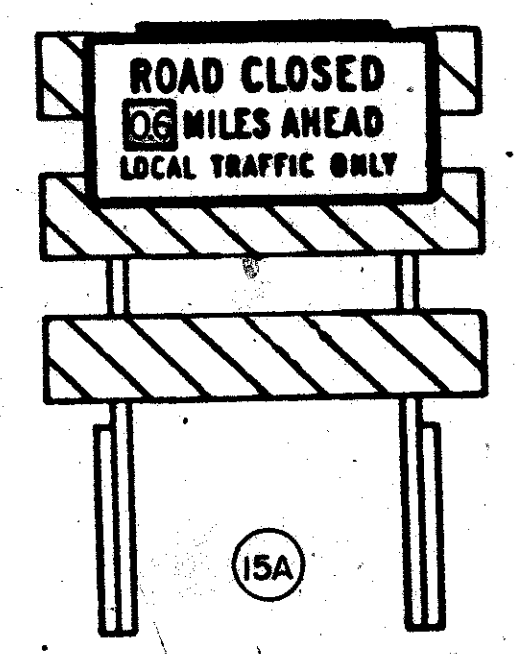

**LAKELAND C.C. / LAKE CO. E.O.C.
ACCESS ROUTE**

SIGN LEGEND

- LAKELAND C.C. / LAKE CO. E.O.C. SPECIAL NO.1
48" x 15" ORANGE BACKGROUND
- LAKE CO. E.O.C. SPECIAL NO.2
48" x 8" ORANGE BACKGROUND
- LAKE CO. E.O.C. DELIVERIES SPECIAL NO.3
48" x 15" ORANGE BACKGROUND

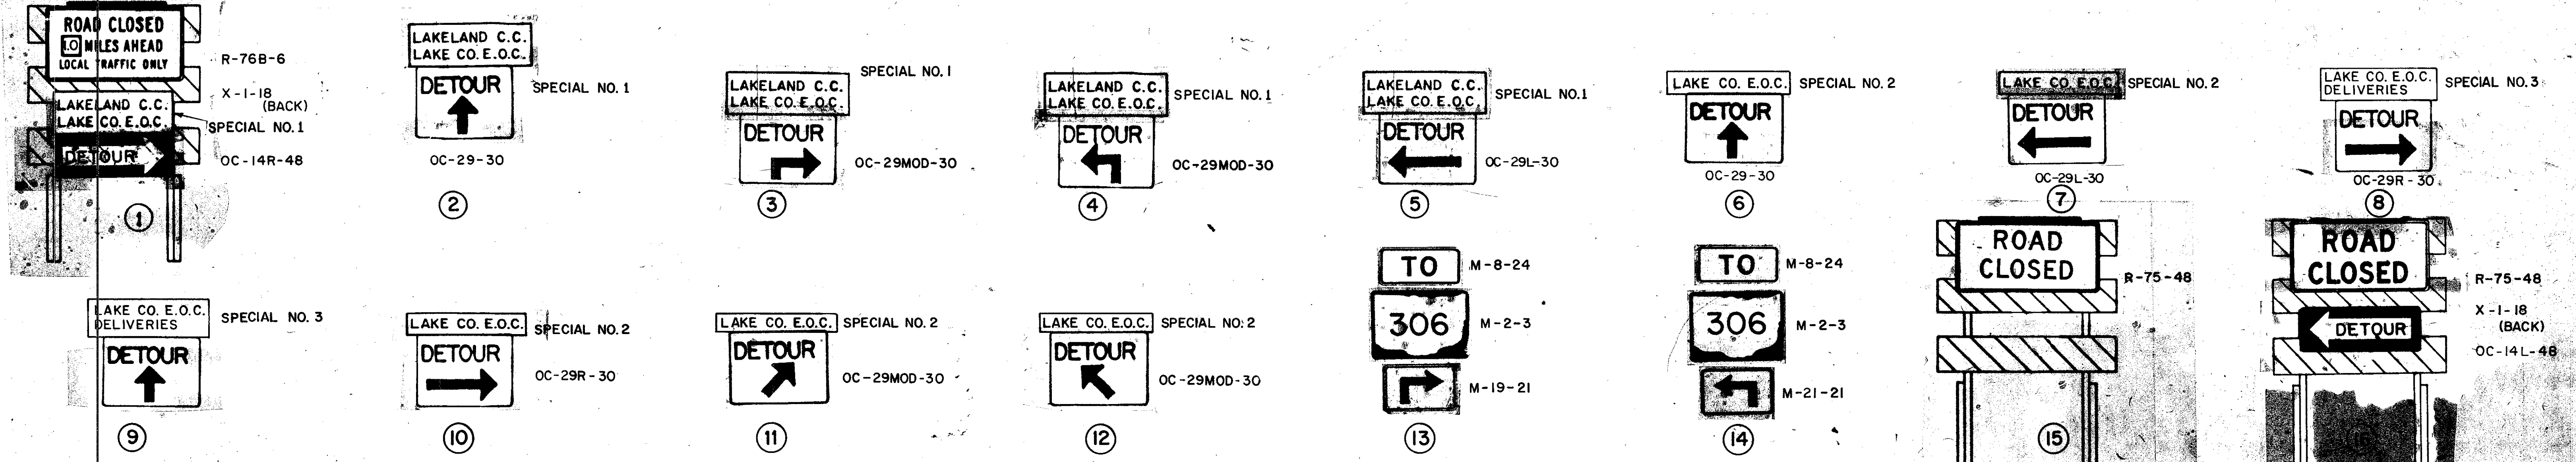

LAK-90-8.77