


PLOTTED BY: jgr:movse
 PLOTTED FROM: I:\PROJECTS\p16458\don\16458qa.dgn
 16458qa.dgn
 PLOT SUBMITTED: 19-JAN-2000 15:06

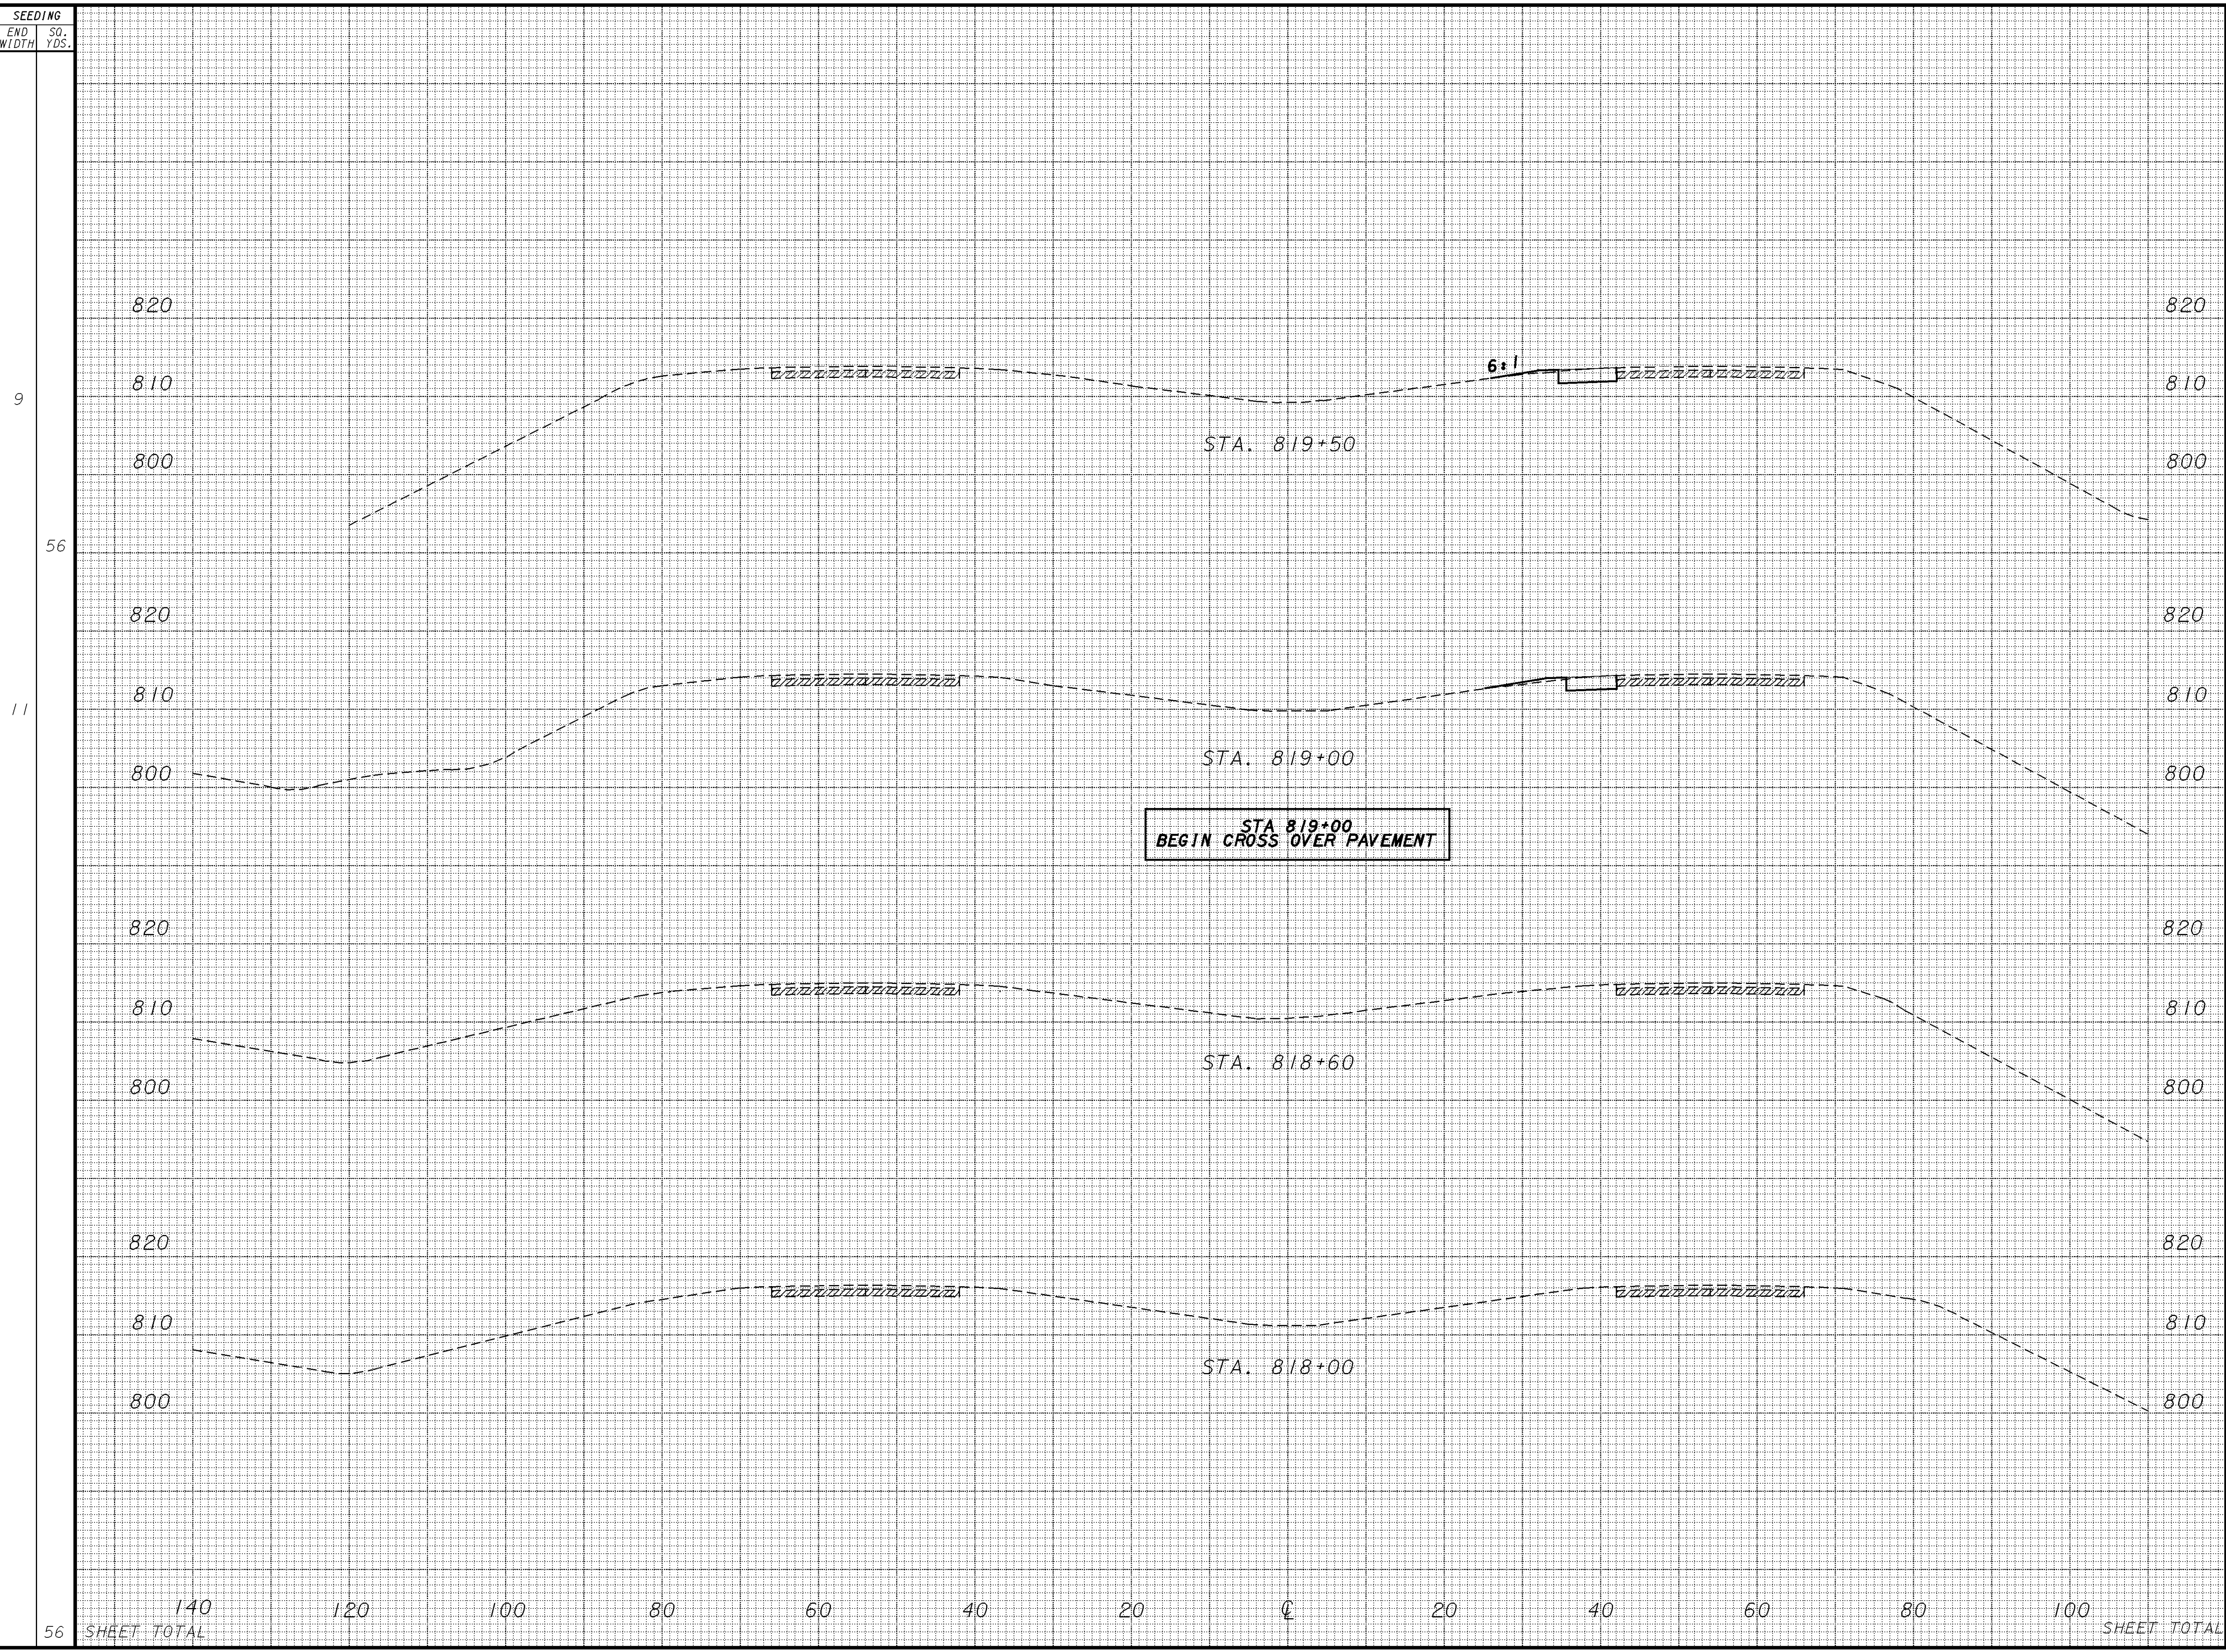

SEEDING		END AREA		VOLUME		CALCULATED		CHECKED	
END WIDTH	SO. YDS.	CUT	FILL	CUT	FILL	JEL	ENF	JEL	ENF
56	140								
	120								
	100								
	80								
	60								
	40								
	20								
	0								
	20								
	40								
	60								
	80								
	100								
56	SHEET TOTAL			20	4				

CROSS SECTION SHEET
 JR-90
 STA. 817+50 TO STA. 819+50
 LAKE COUNTY
 LAK-90-EMERGENCY X-OVER
 6/39