


PLOTTED BY: jgr:mavse  
 PLOTTED FROM: I:\PROJECTS\pid16458\don\16458gx.o.dgn  
 16458gx.o.dgn  
 PLOT SUBMITTED: 19-JAN-2000 15:22

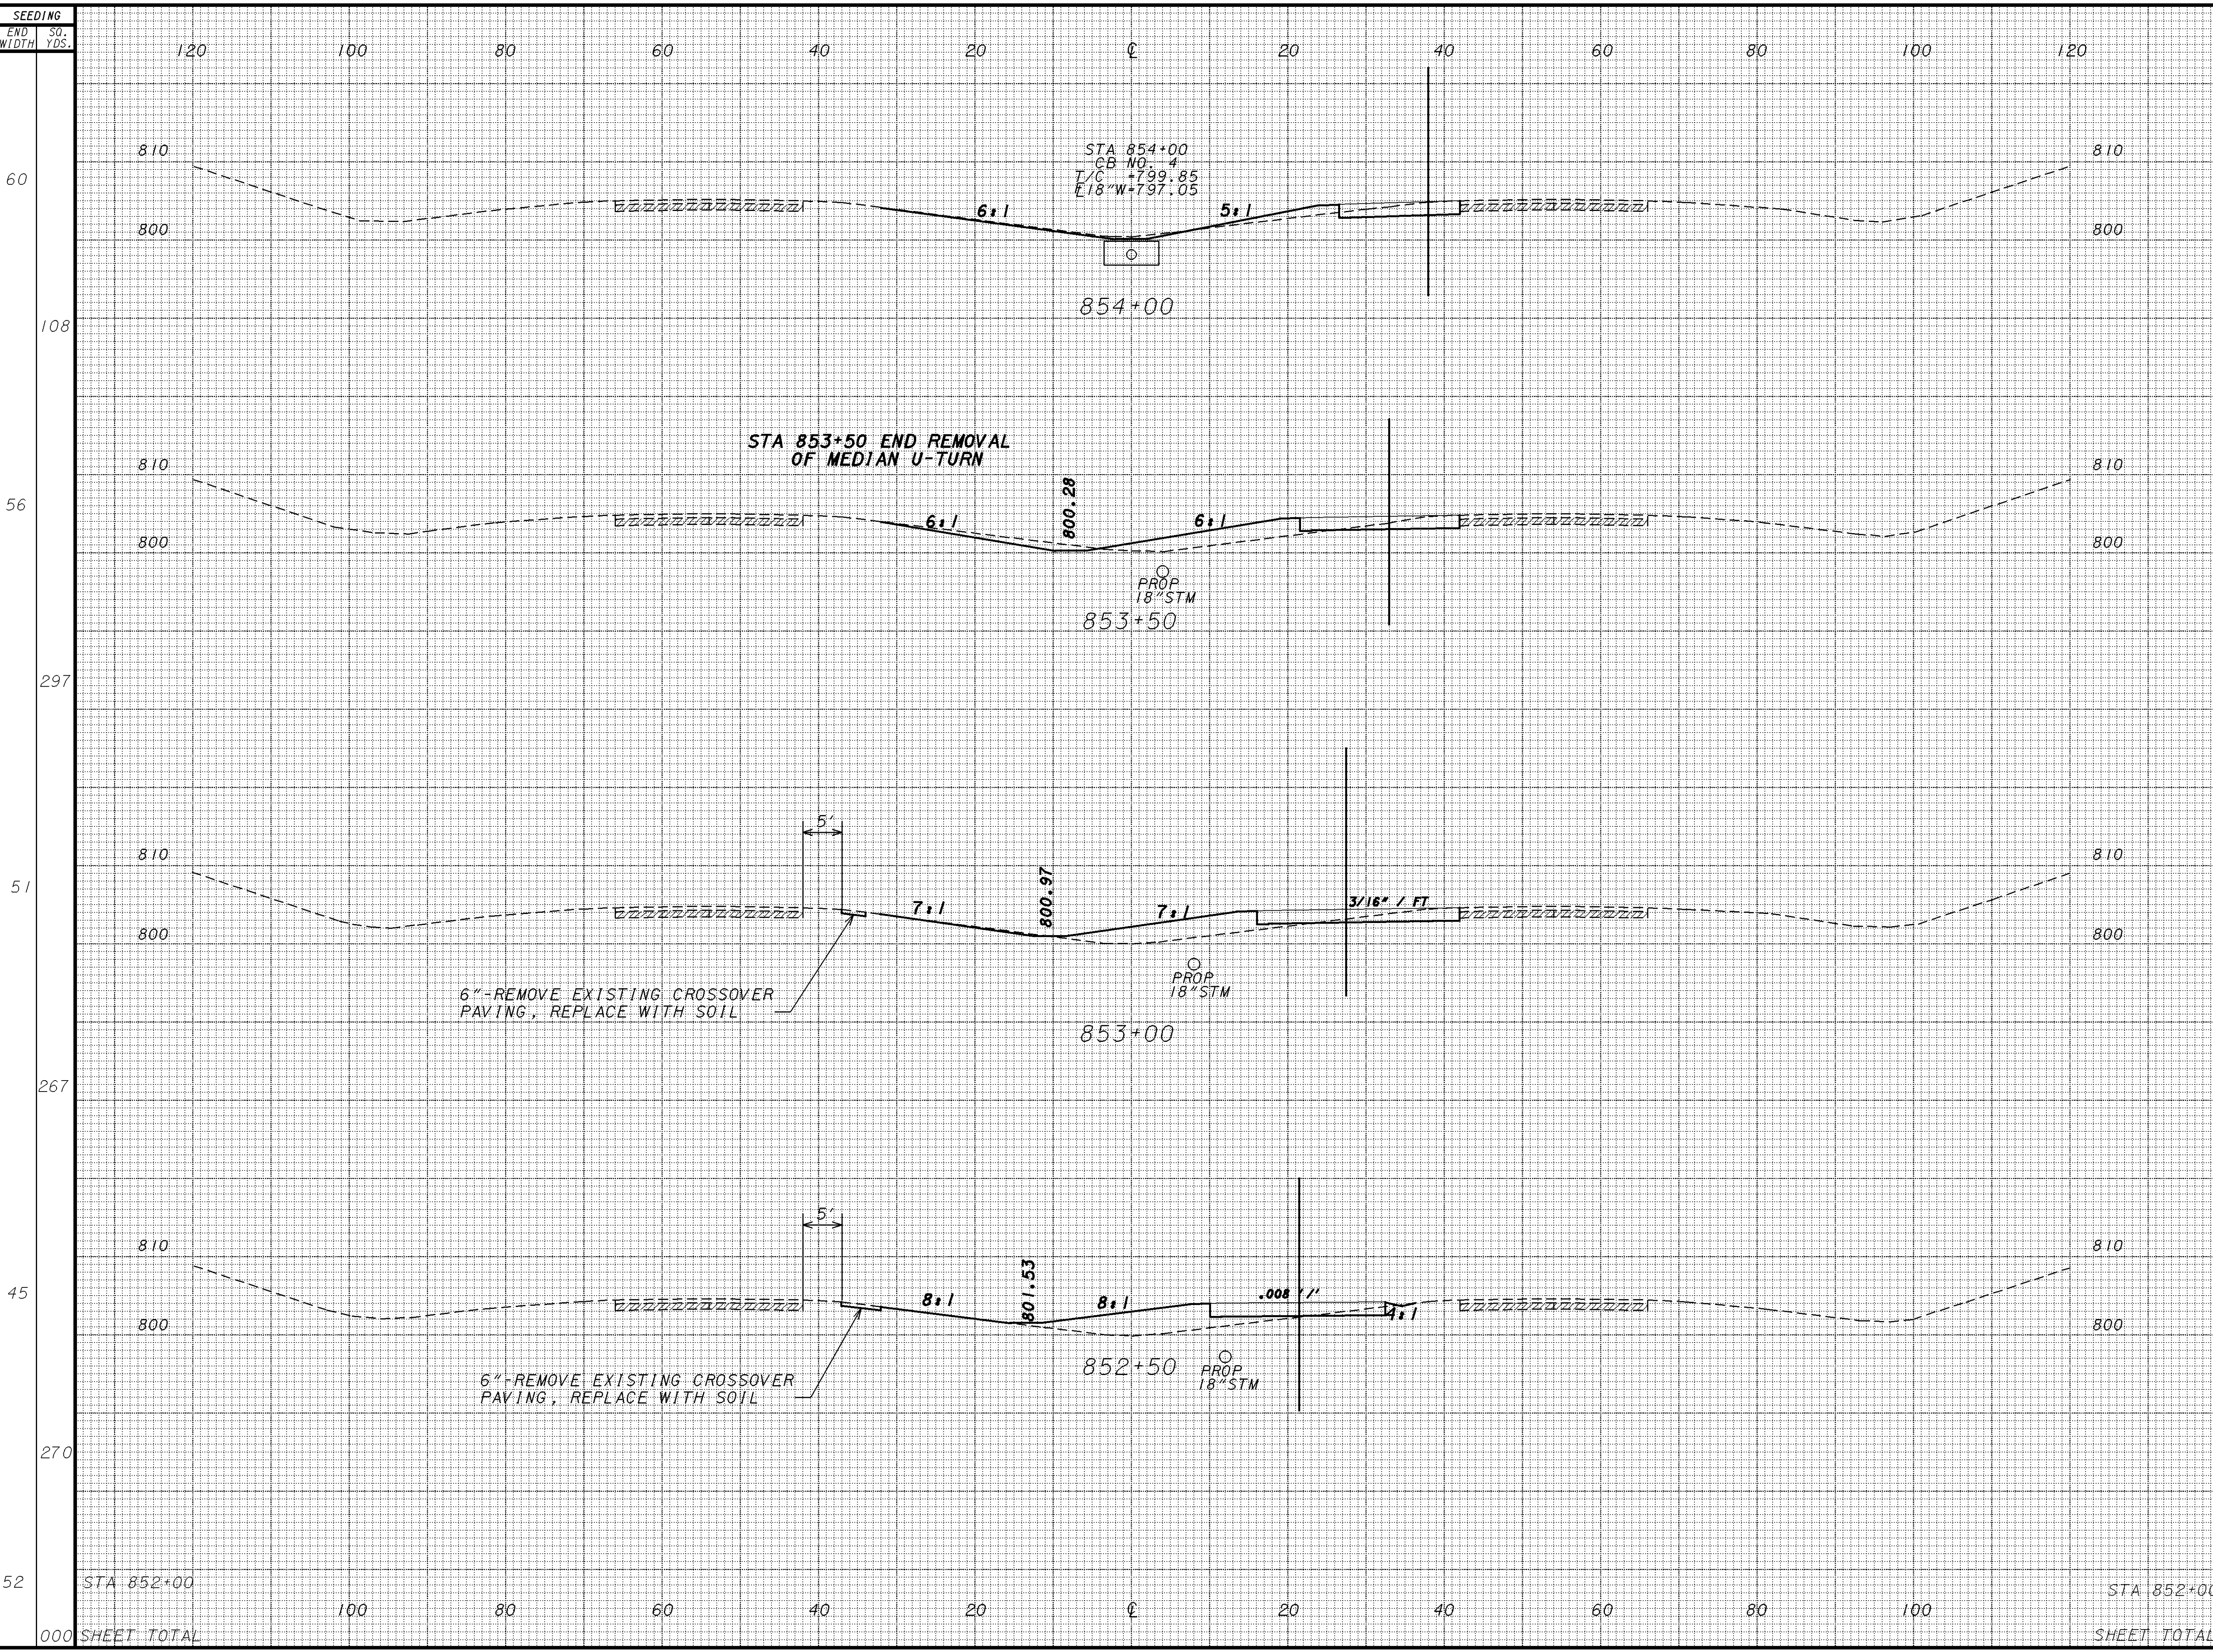

SEEDING		END AREA		VOLUME		CALCULATED	DRL	CHECKED	ENF
END WIDTH	SO. YDS.	CUT	FILL	CUT	FILL				
60		27	13						
108				53	53				
56		30	44						
297				49	92				
51		23	55						
267				30	114				
45		9	68						
270				30	114				
52		18	105						
000	SHEET TOTAL			000	000				

CROSS SECTION SHEET  
 I/R-90  
 STA. 852+50 TO STA. 854+00  
 LAKE COUNTY  
 LAK-90-EMERGENCY X-OVER  
 19  
 39