


SEEDING
END WIDTH SQ. YDS.
PLOT SUBMITTED: 19-JAN-2000 15:40
30 (64)
167 (358)
30 (65)
153 (364)
25 (66)
114 (369)
16 (67)
45 (367)
0 (65)
479 (1458)

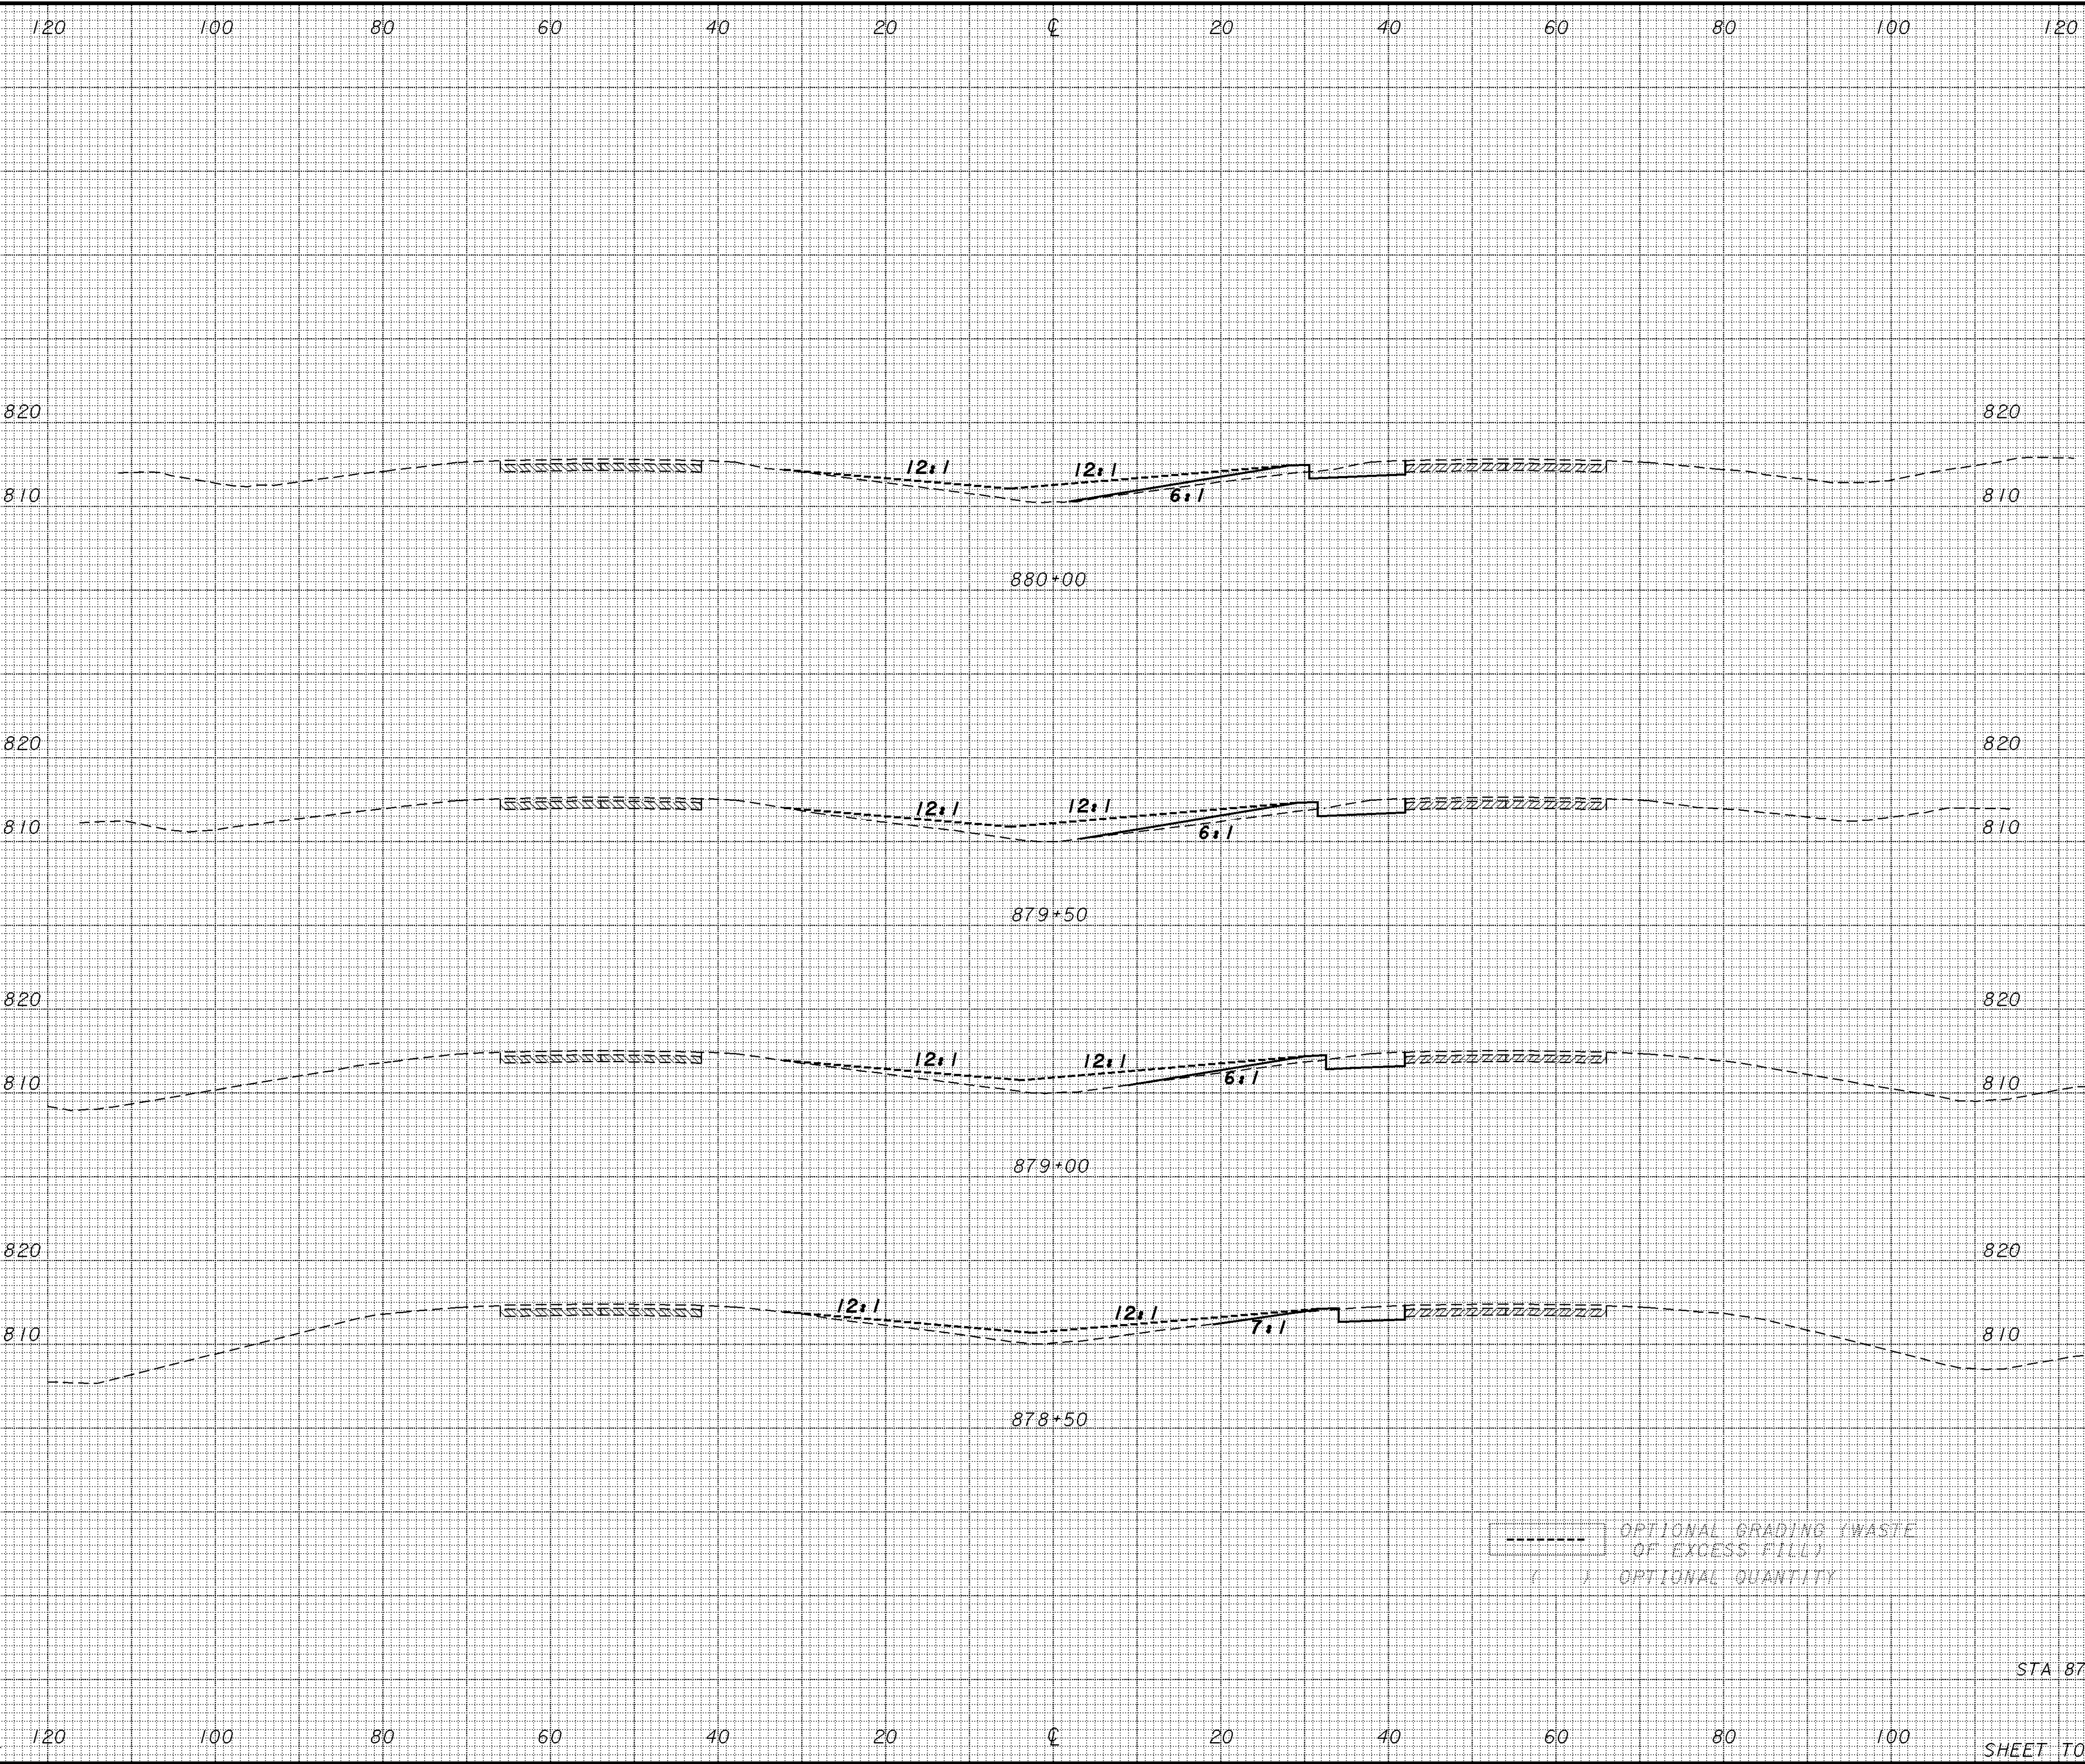

END AREA		VOLUME	
CUT	FILL	CUT	FILL
15	15 (73)	28	29 (142)
15	16 (80)	27	23 (137)
14	9 (68)	25	10 (111)
13	2 (52)	12	2 (92)
0	0 (47)	92	64 (482)

CROSS SECTION SHEET
 IR-90 MEDIAN U-TURN RELOCATION
 STA. 878+50 TO STA. 880+00
 LAKE COUNTY
 LAK-90-EMERGENCY X-OVER

32
39

SHEET TOTALS 120 100 80 60 40 20 0 20 40 60 80 100 SHEET TOTALS