


LAKE COUNTY
LAK 91-(0.00)-(2.38)

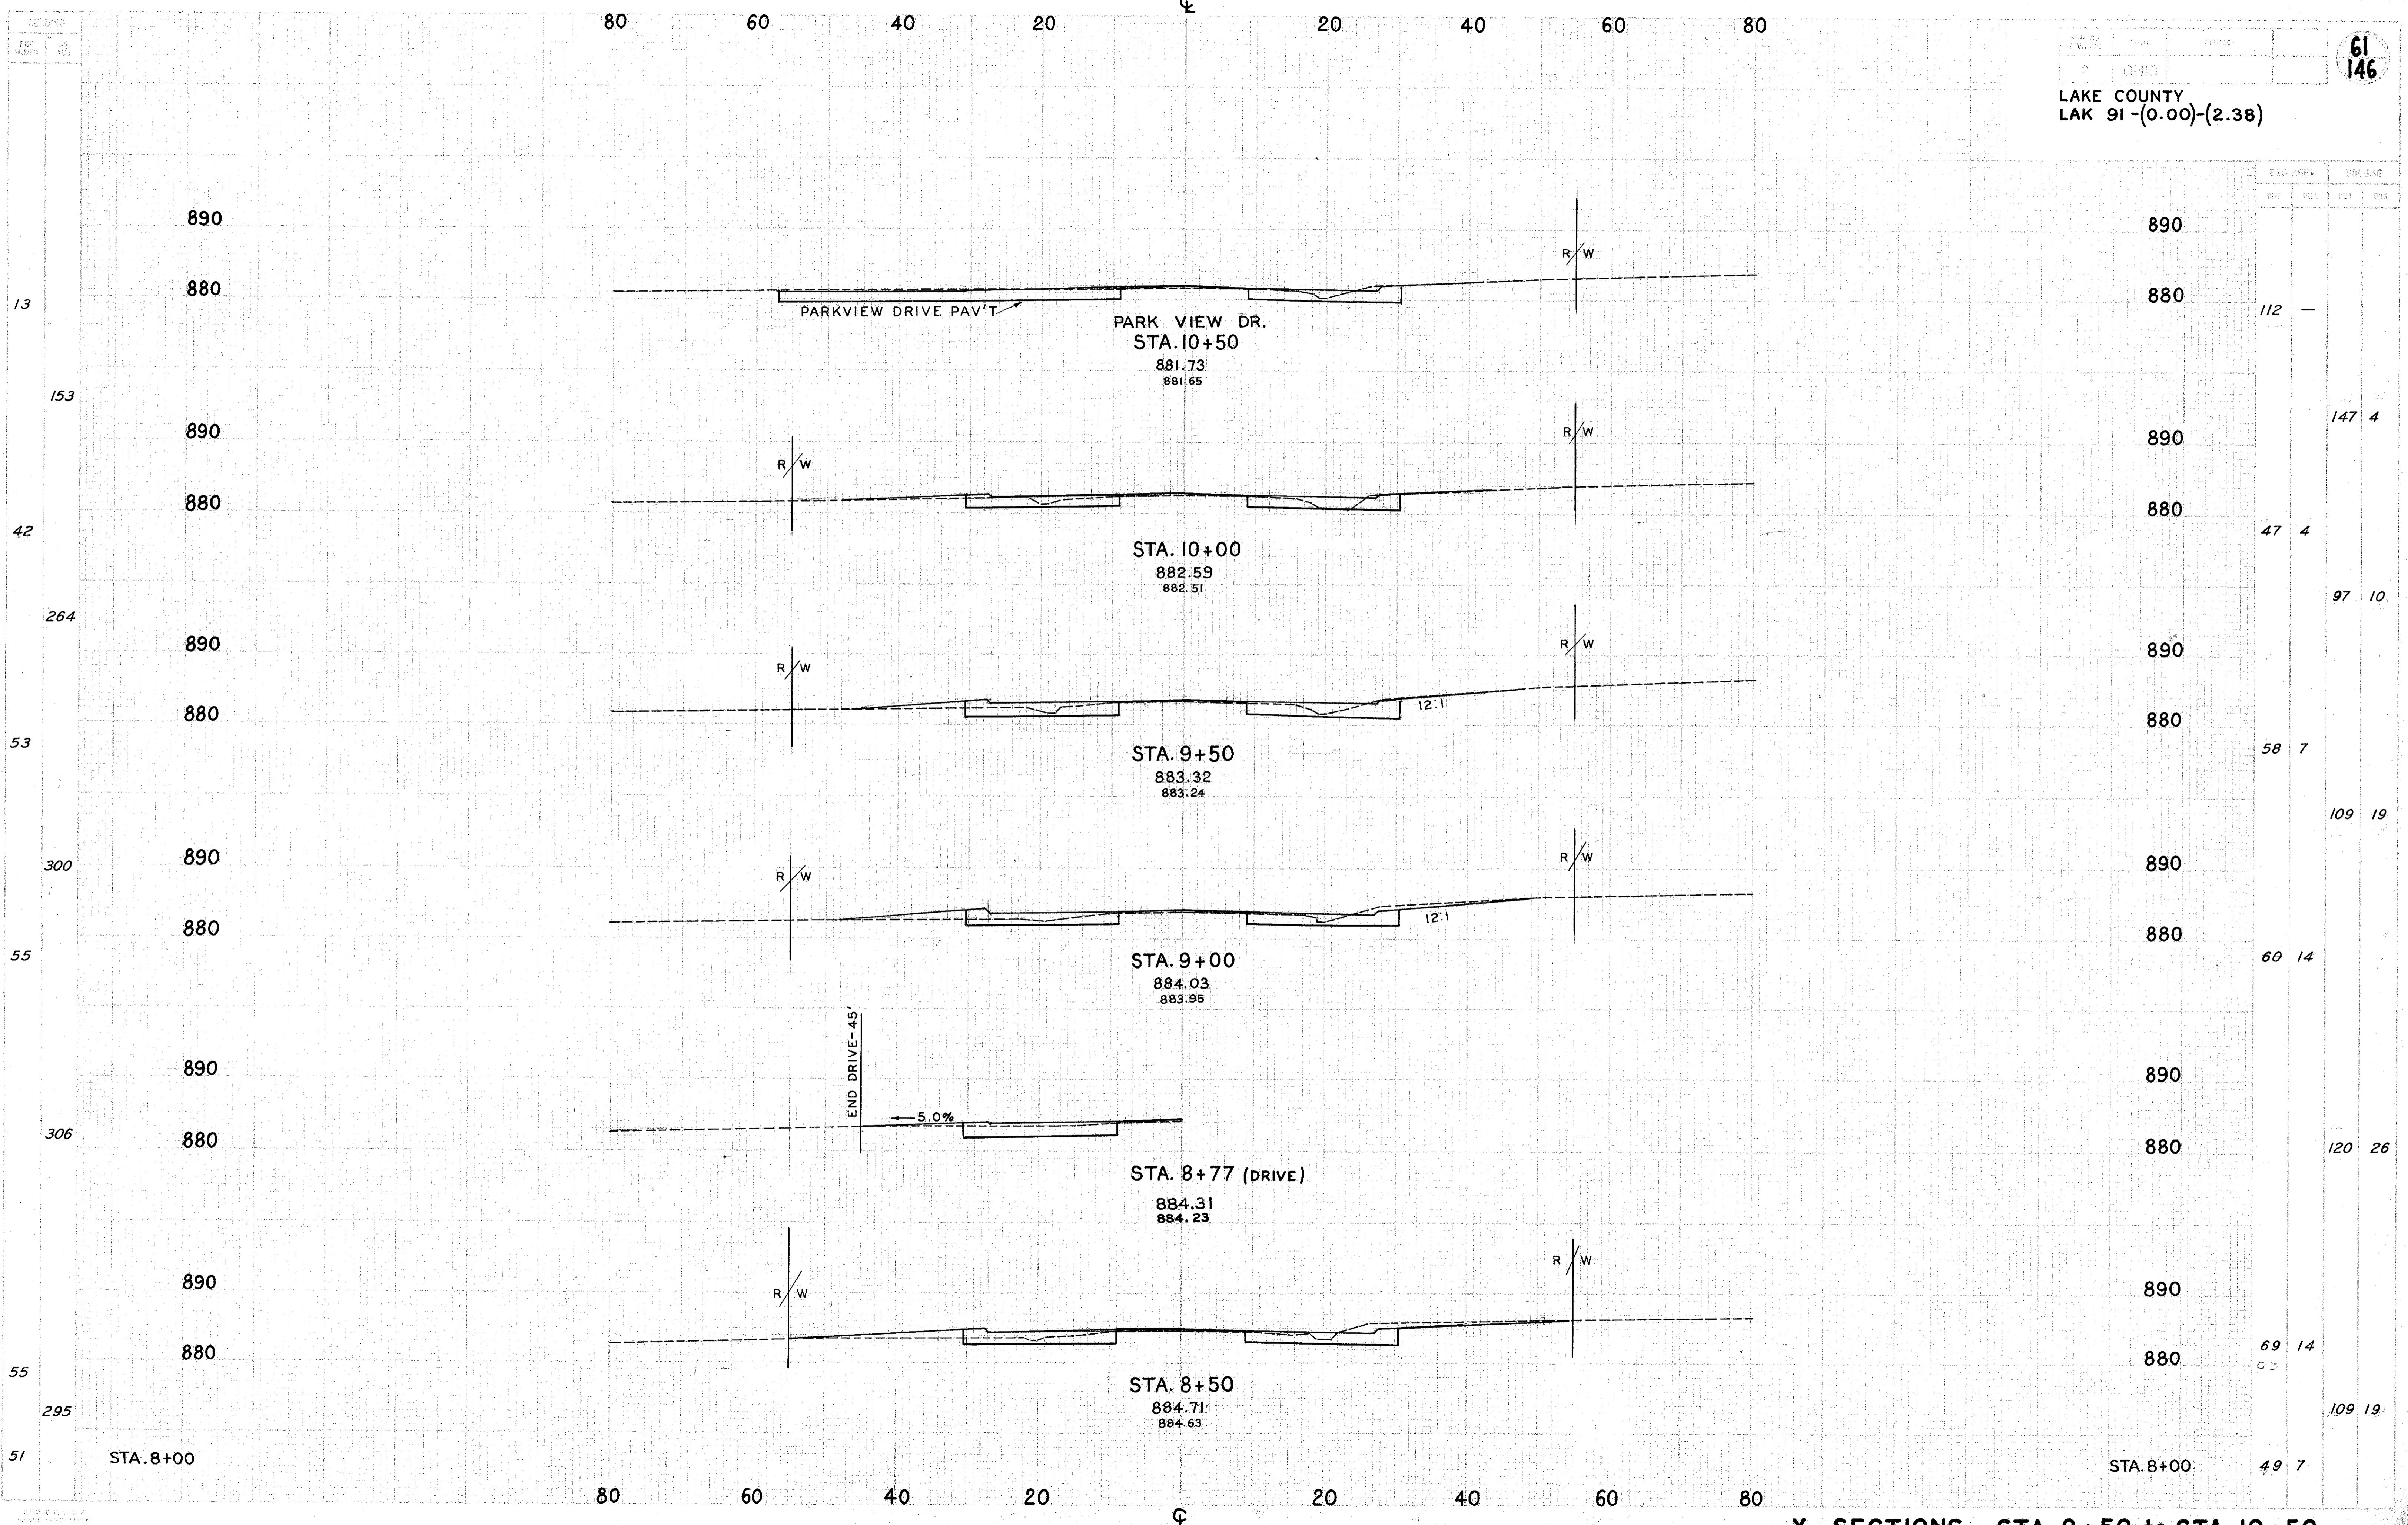

X - SECTIONS ... STA. 8+50 to STA. 10+50