


END AREA		VOLUME		SEEDING	
CUT	FILL	CUT	FILL	END WIDTH	SQ YDS.
158	0	77			

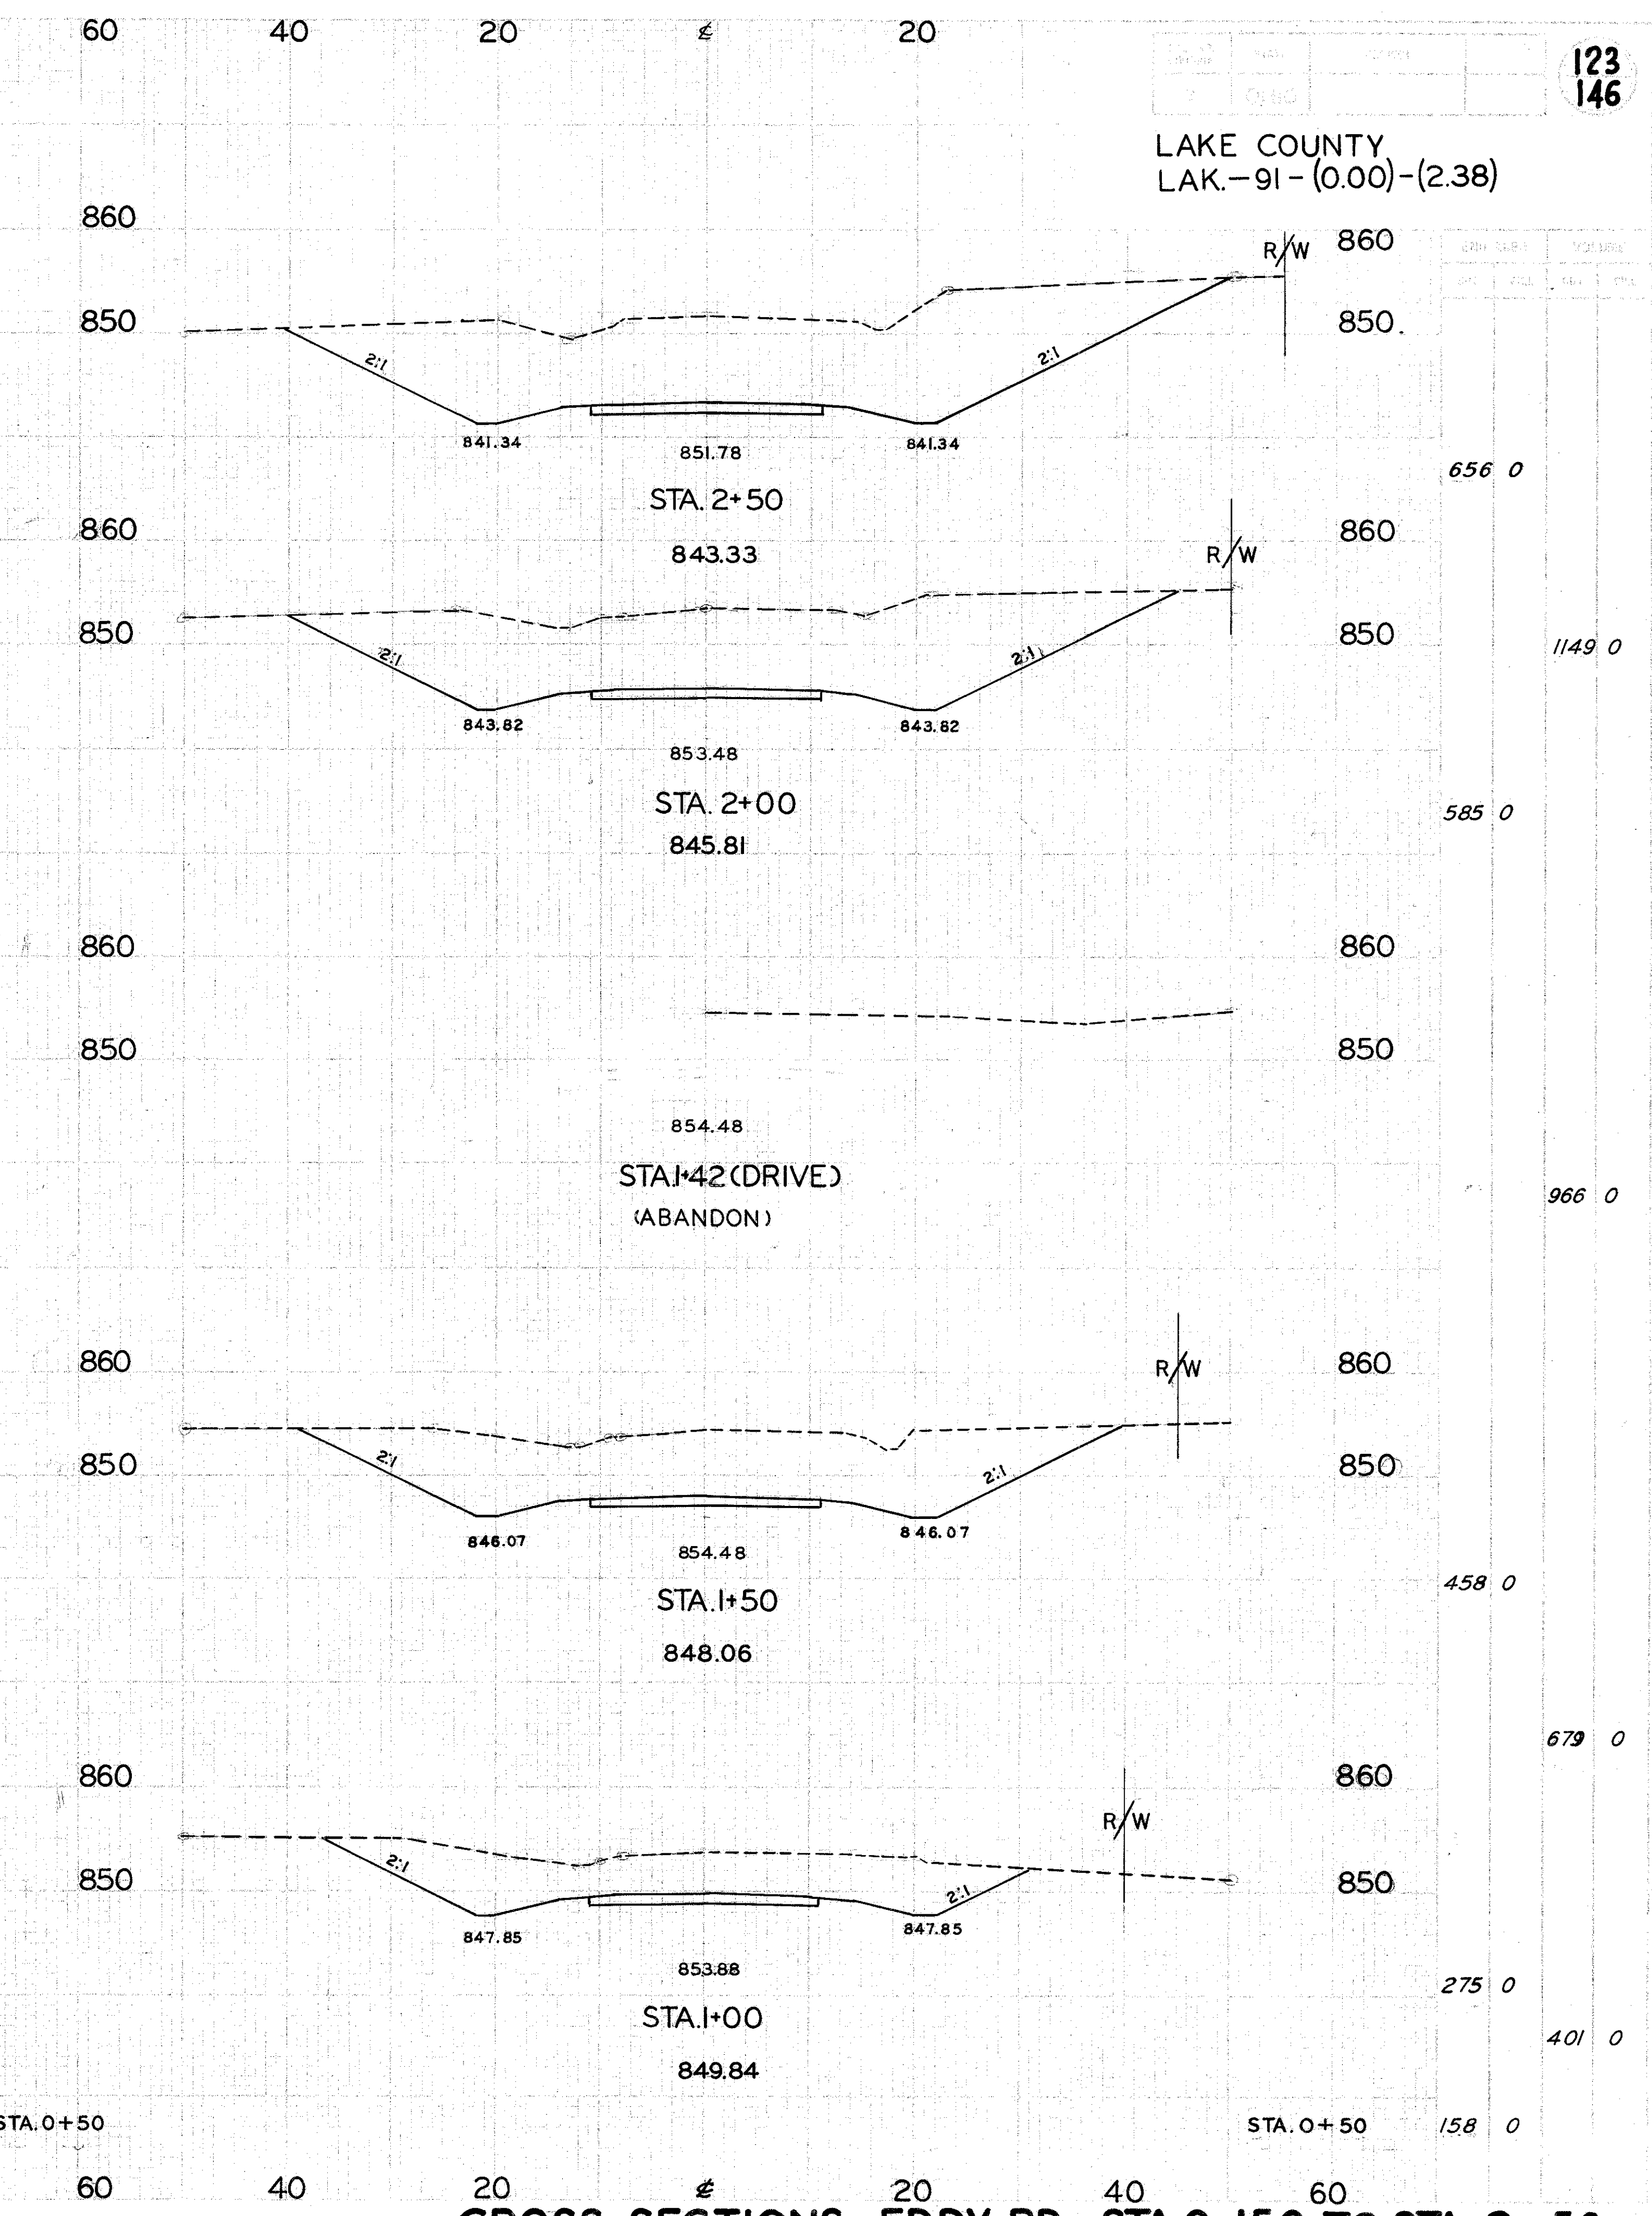

CROSS SECTIONS...EDDY RD...STA.0-150 TO STA. 2+50