


FED. RD. DIVISION	STATE	PROJECT
2	OHIO	

137
146


LAKE COUNTY
LAK. 91 (0.00)-(2.38)



R/W 3/12

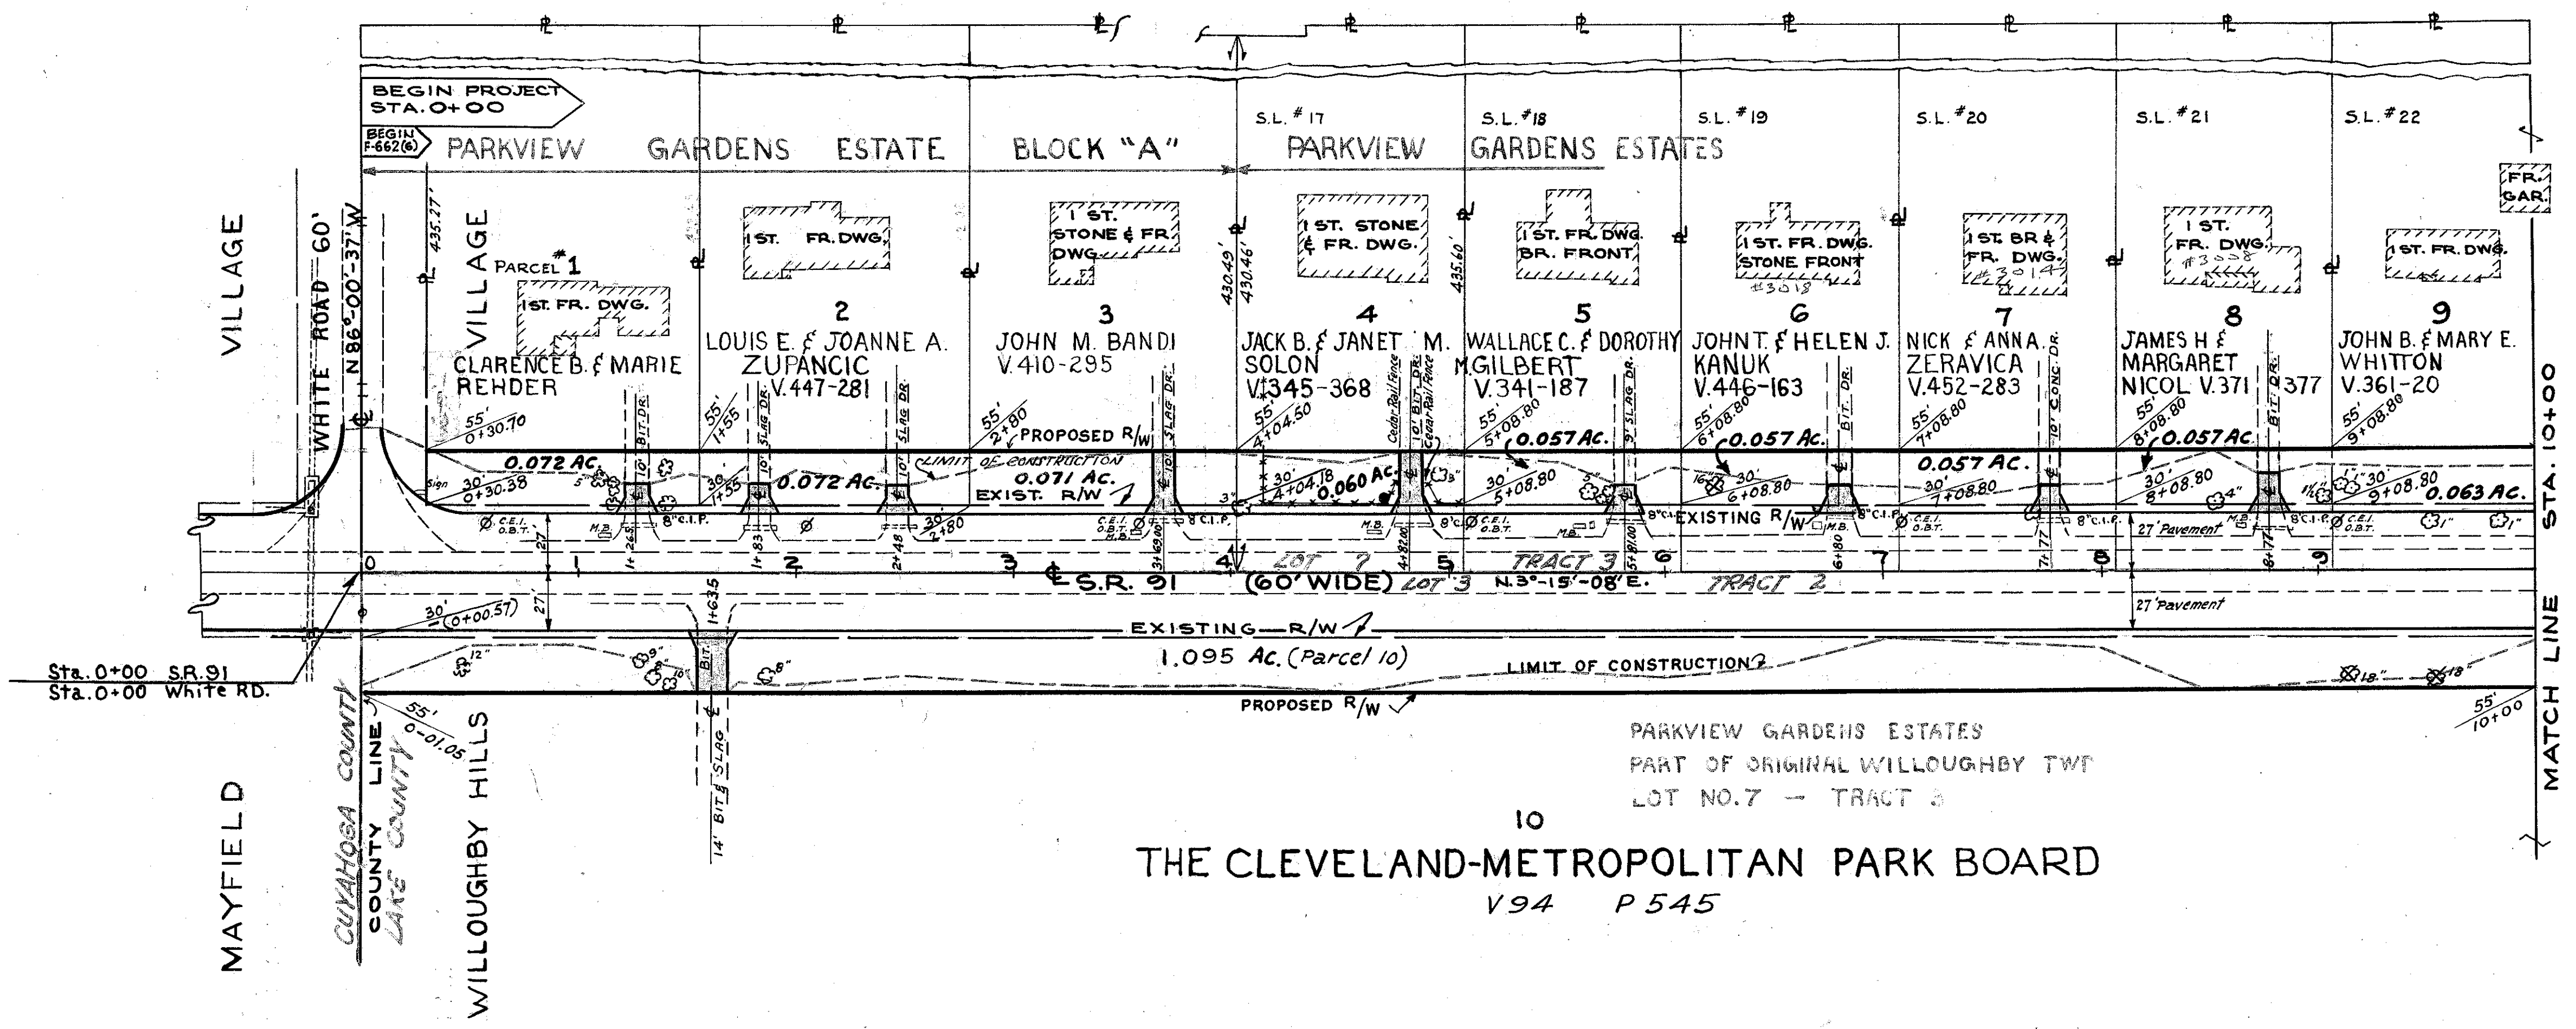

THE CLEVELAND-METROPOLITAN PARK BOARD
V94 P545

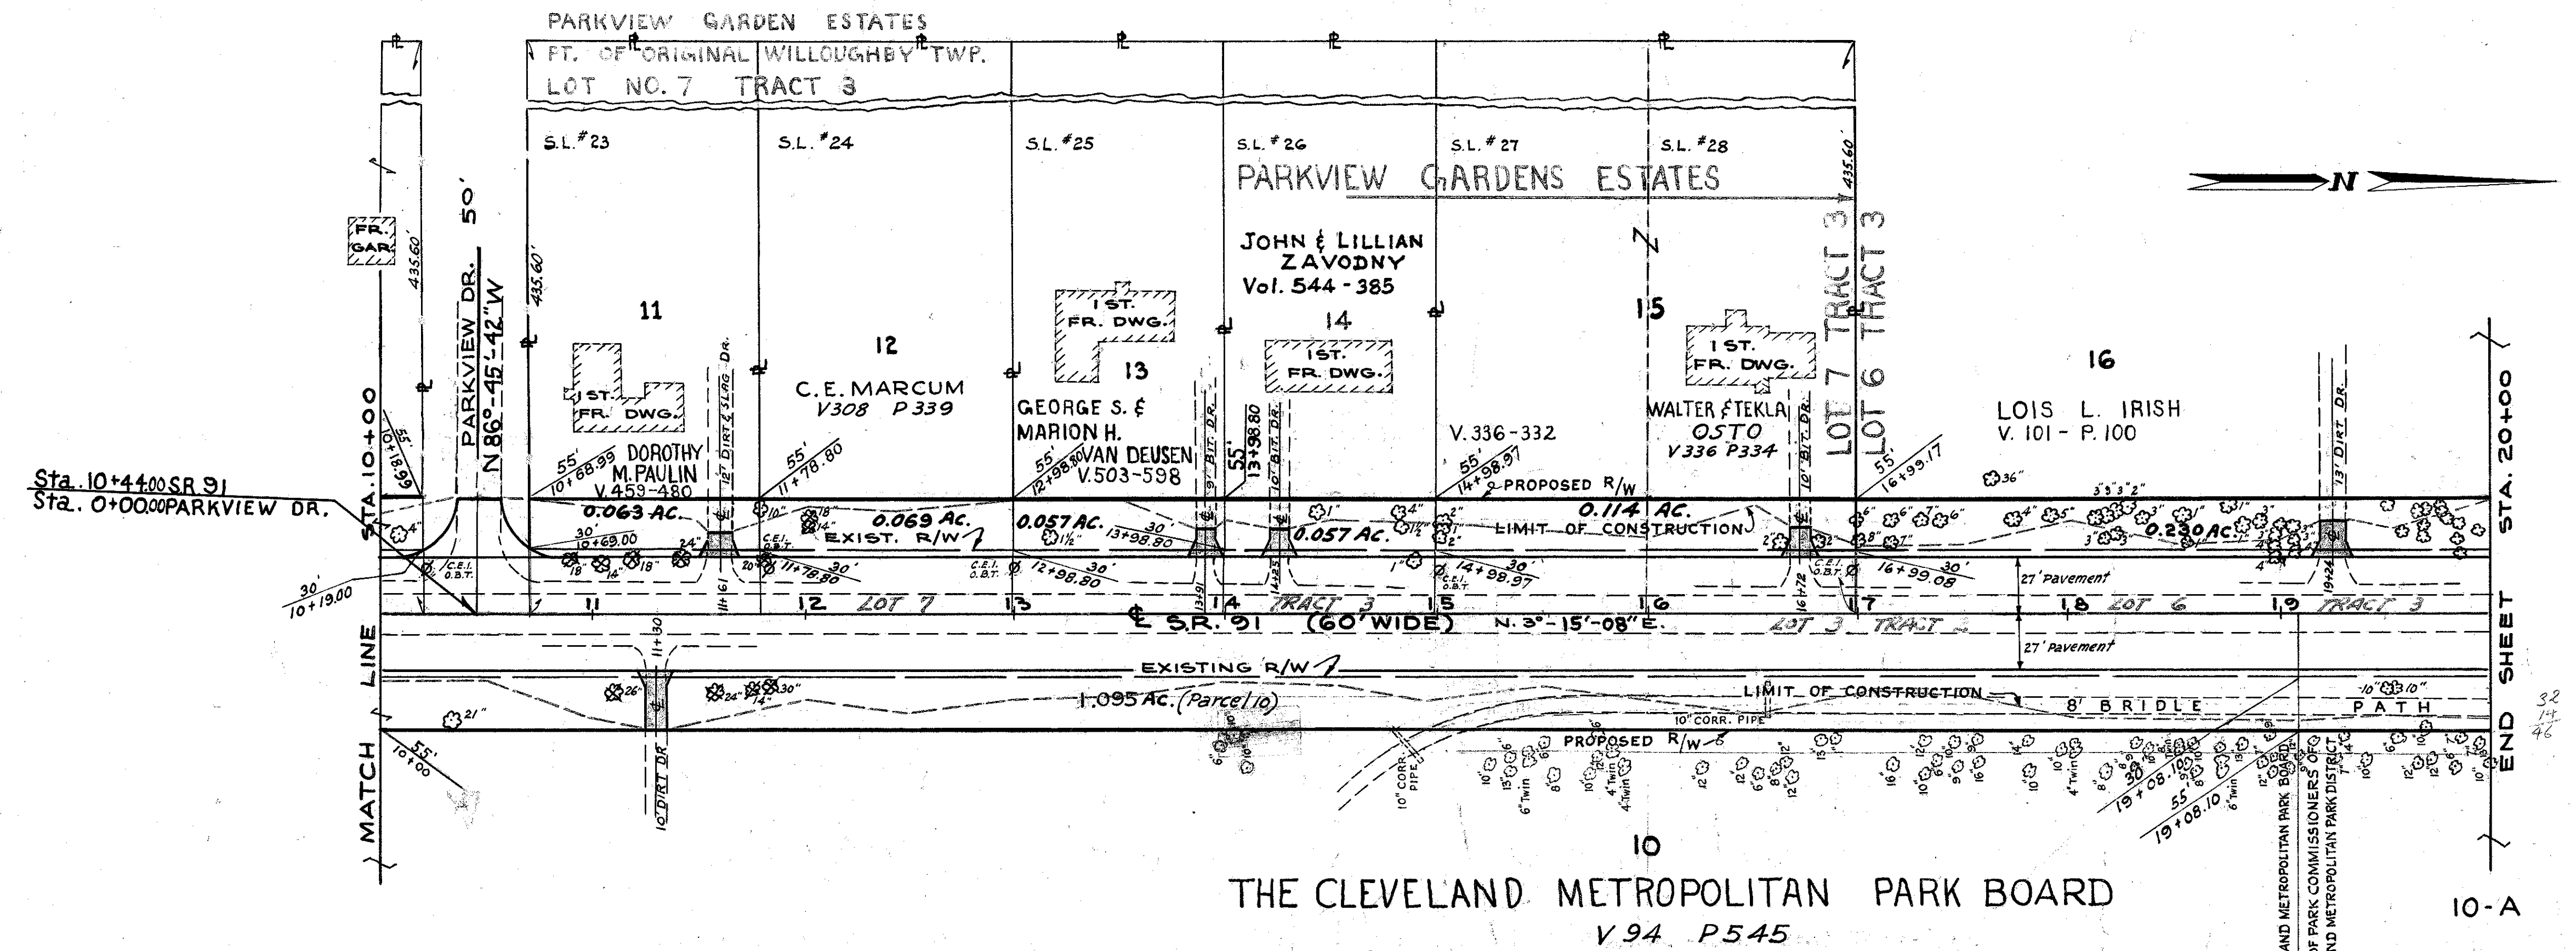

THE CLEVELAND METROPOLITAN PARK BOARD
V94 P545

9-19-63	Parcel #14 Property Owner Changed.	P.M.
DATE	REVISIONS	BY
COMPLETED		DATE :-

R/W PLAN STA. 0+00 TO STA. 20+00

FEB 24 1964