



End Area		Cu. Yds.	
Cut	Fill	Cut	Fill
24.2	12.6		
		114.8	31.1
57.8	4.2		
		101.9	34.1
17.2	14.2		
		42.6	54.1
5.8	15.0		
		21.9	80.7
6.0	28.6		
		36.7	96.1
13.8	24.4		
		50.0	69.3
13.2	13.0		
		71.5	36.3
25.4	6.6		
		105.9	20.4
31.8	4.4		
		137.0	8.1
42.2	0.0		

Cut = 712.7 cu. yds.
 Fill = 467.3 cu. yds.

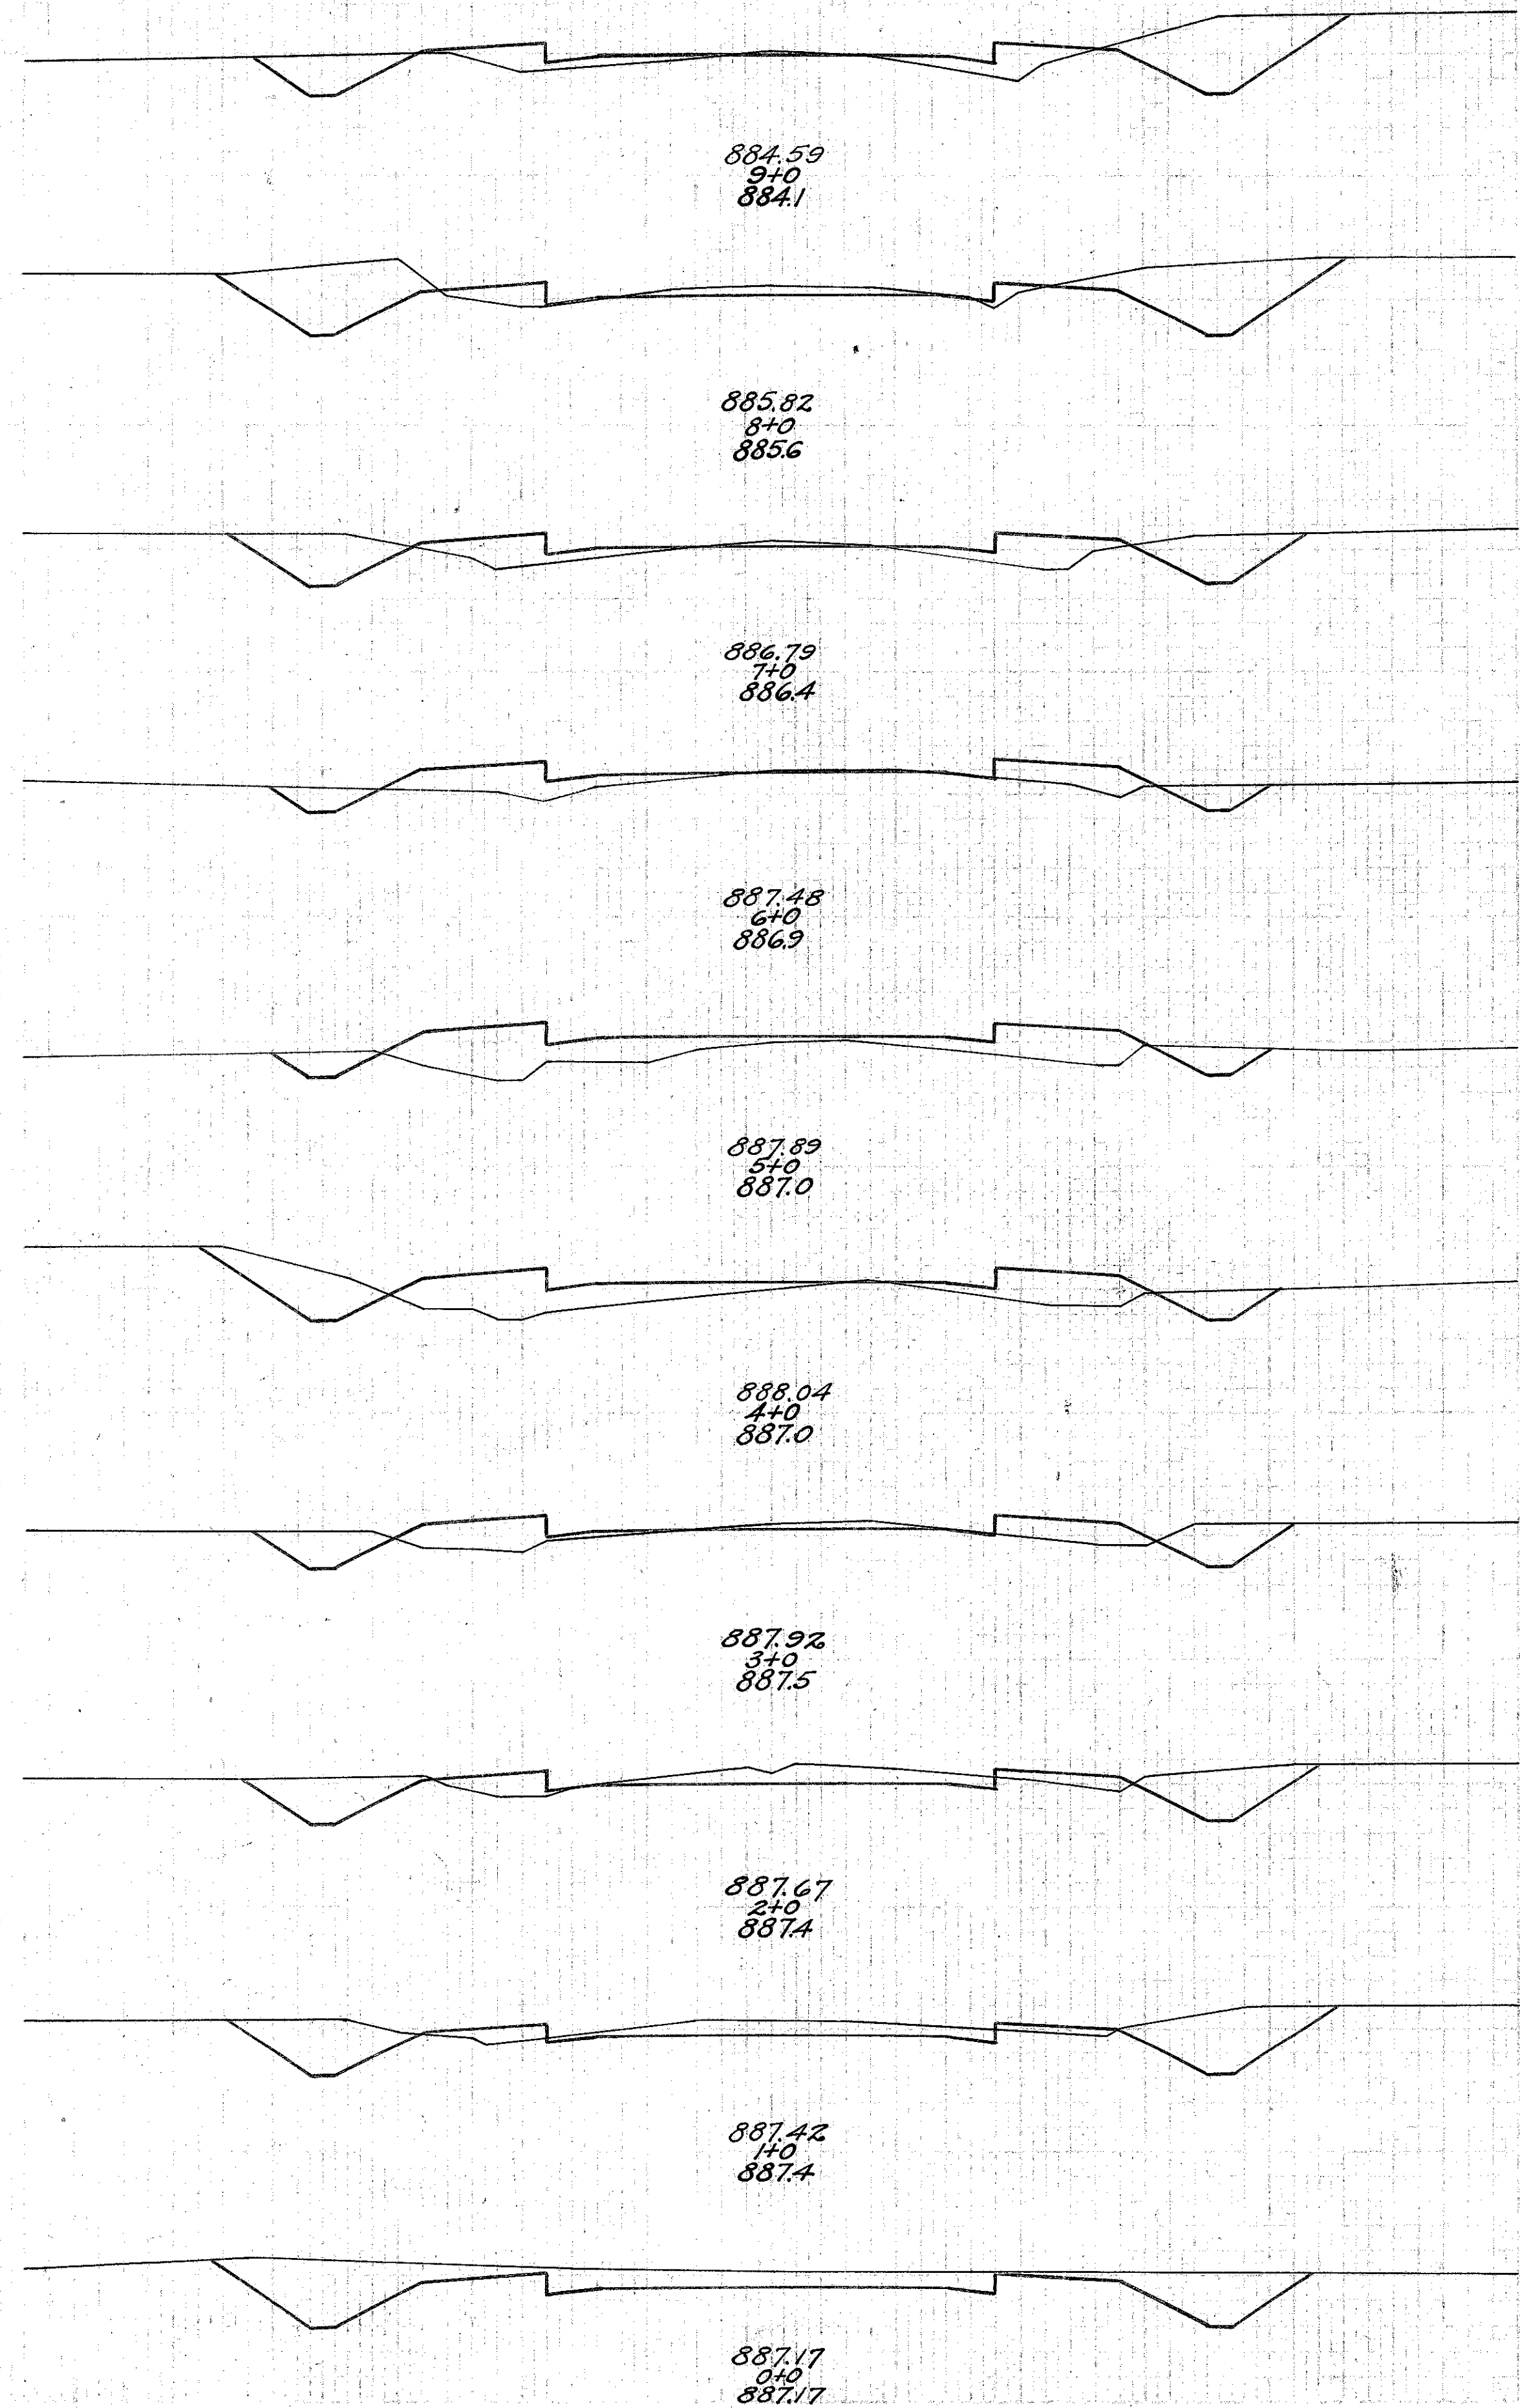

End Area		Cu. Yds.	
Cut	Fill	Cut	Fill
		92.2	32.6
26.2	10.0		
		93.3	35.9
24.2	9.4		
		93.7	35.6
26.4	9.8		
		106.3	25.6
31.0	4.0		
		128.9	11.1
38.6	2.0		
		135.6	3.7
34.6	0.0		
		98.5	7.0
18.6	3.8		
		56.7	24.8
12.0	9.6		
		97.0	24.4
40.4	3.6		
		120.4	17.4
24.6	5.8		
		90.4	34.1

Cut = 1022.6 cu. yds.
 Fill = 218.1 cu. yds.

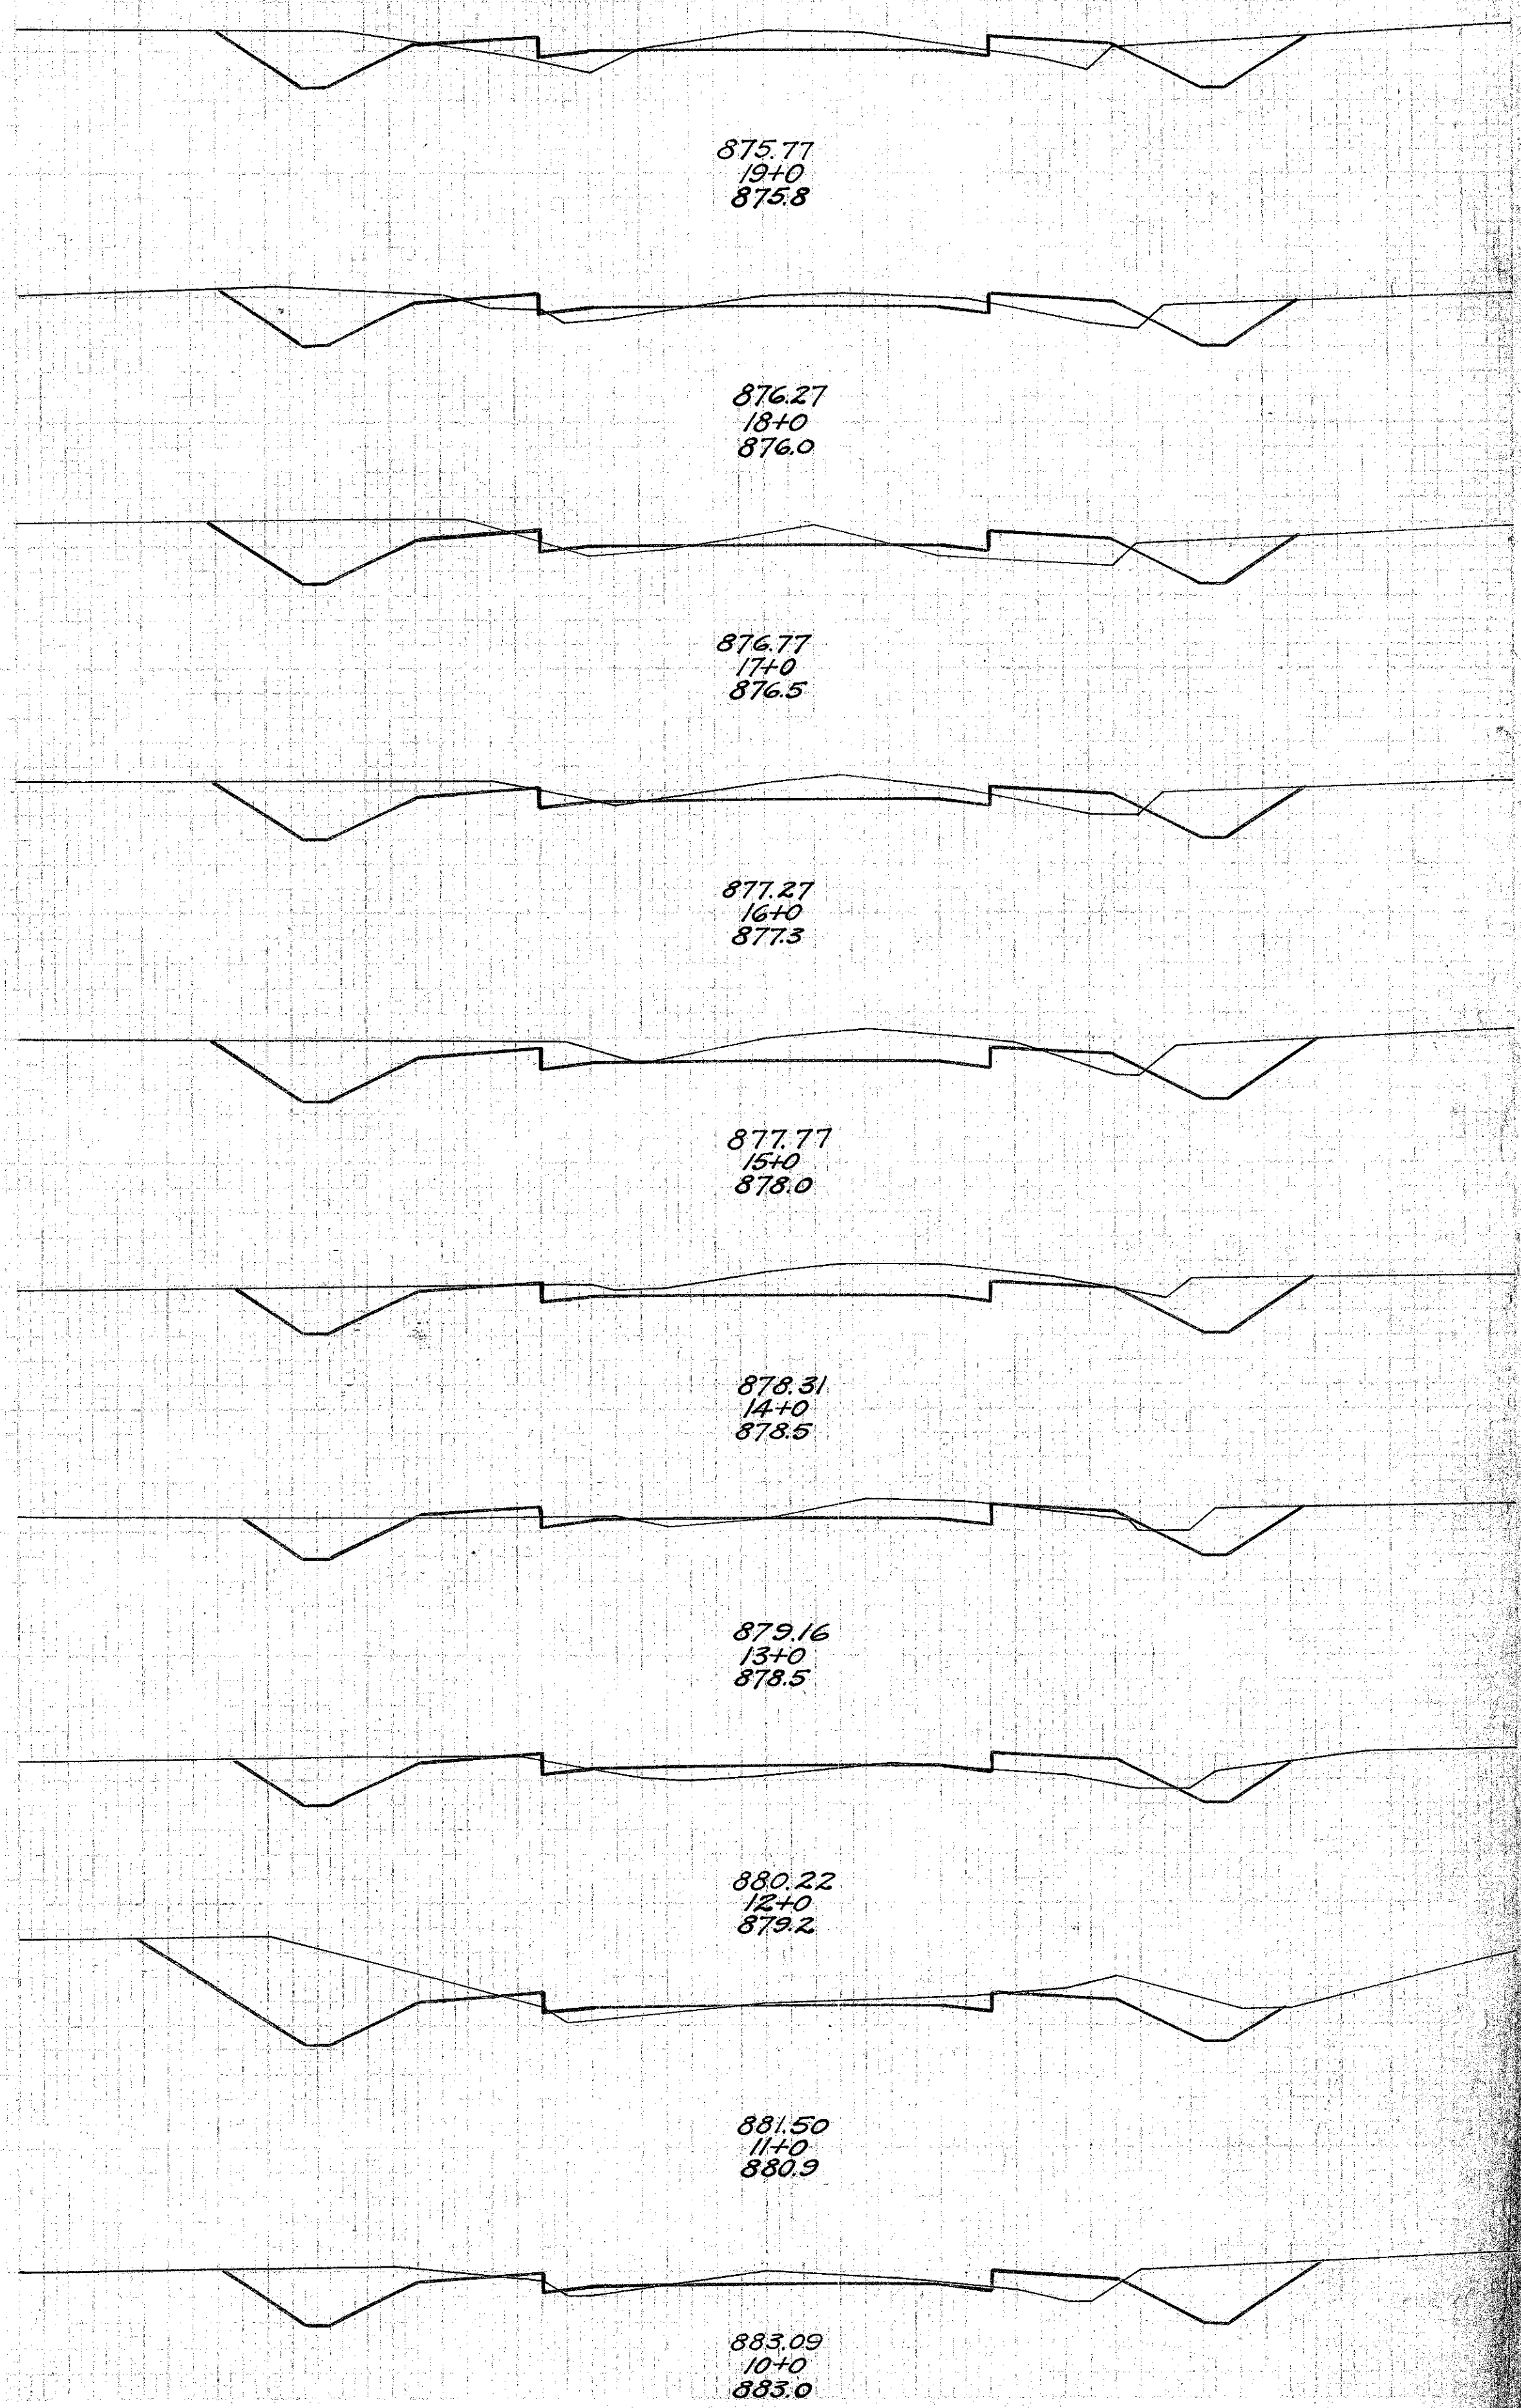

FED. RD. DIST. NO.	STATE	FED. AID PROJECT	FISCAL YEAR	10
	OHIO			32

I.C.H. NO. 466 SEG. D LAKE COUNTY