



End Area		Cu. Yds.	
Cut	Fill	Cut	Fill
		145.0	54.4
35.0	22.0		
		113.3	79.6
26.2	21.0		
		72.4	67.2
12.9	15.3		
		43.1	43.7
10.4	8.3		
		44.1	28.7
13.4	7.2		
		48.1	25.0
12.6	6.3		
		33.5	41.3
5.5	16.0		
		37.6	43.0
14.8	7.2		
		48.7	28.5
11.5	8.2		
		47.2	42.6
14.0	14.8		

Cut = 633.0 cu yds.
Fill = 454.0 cu yds.

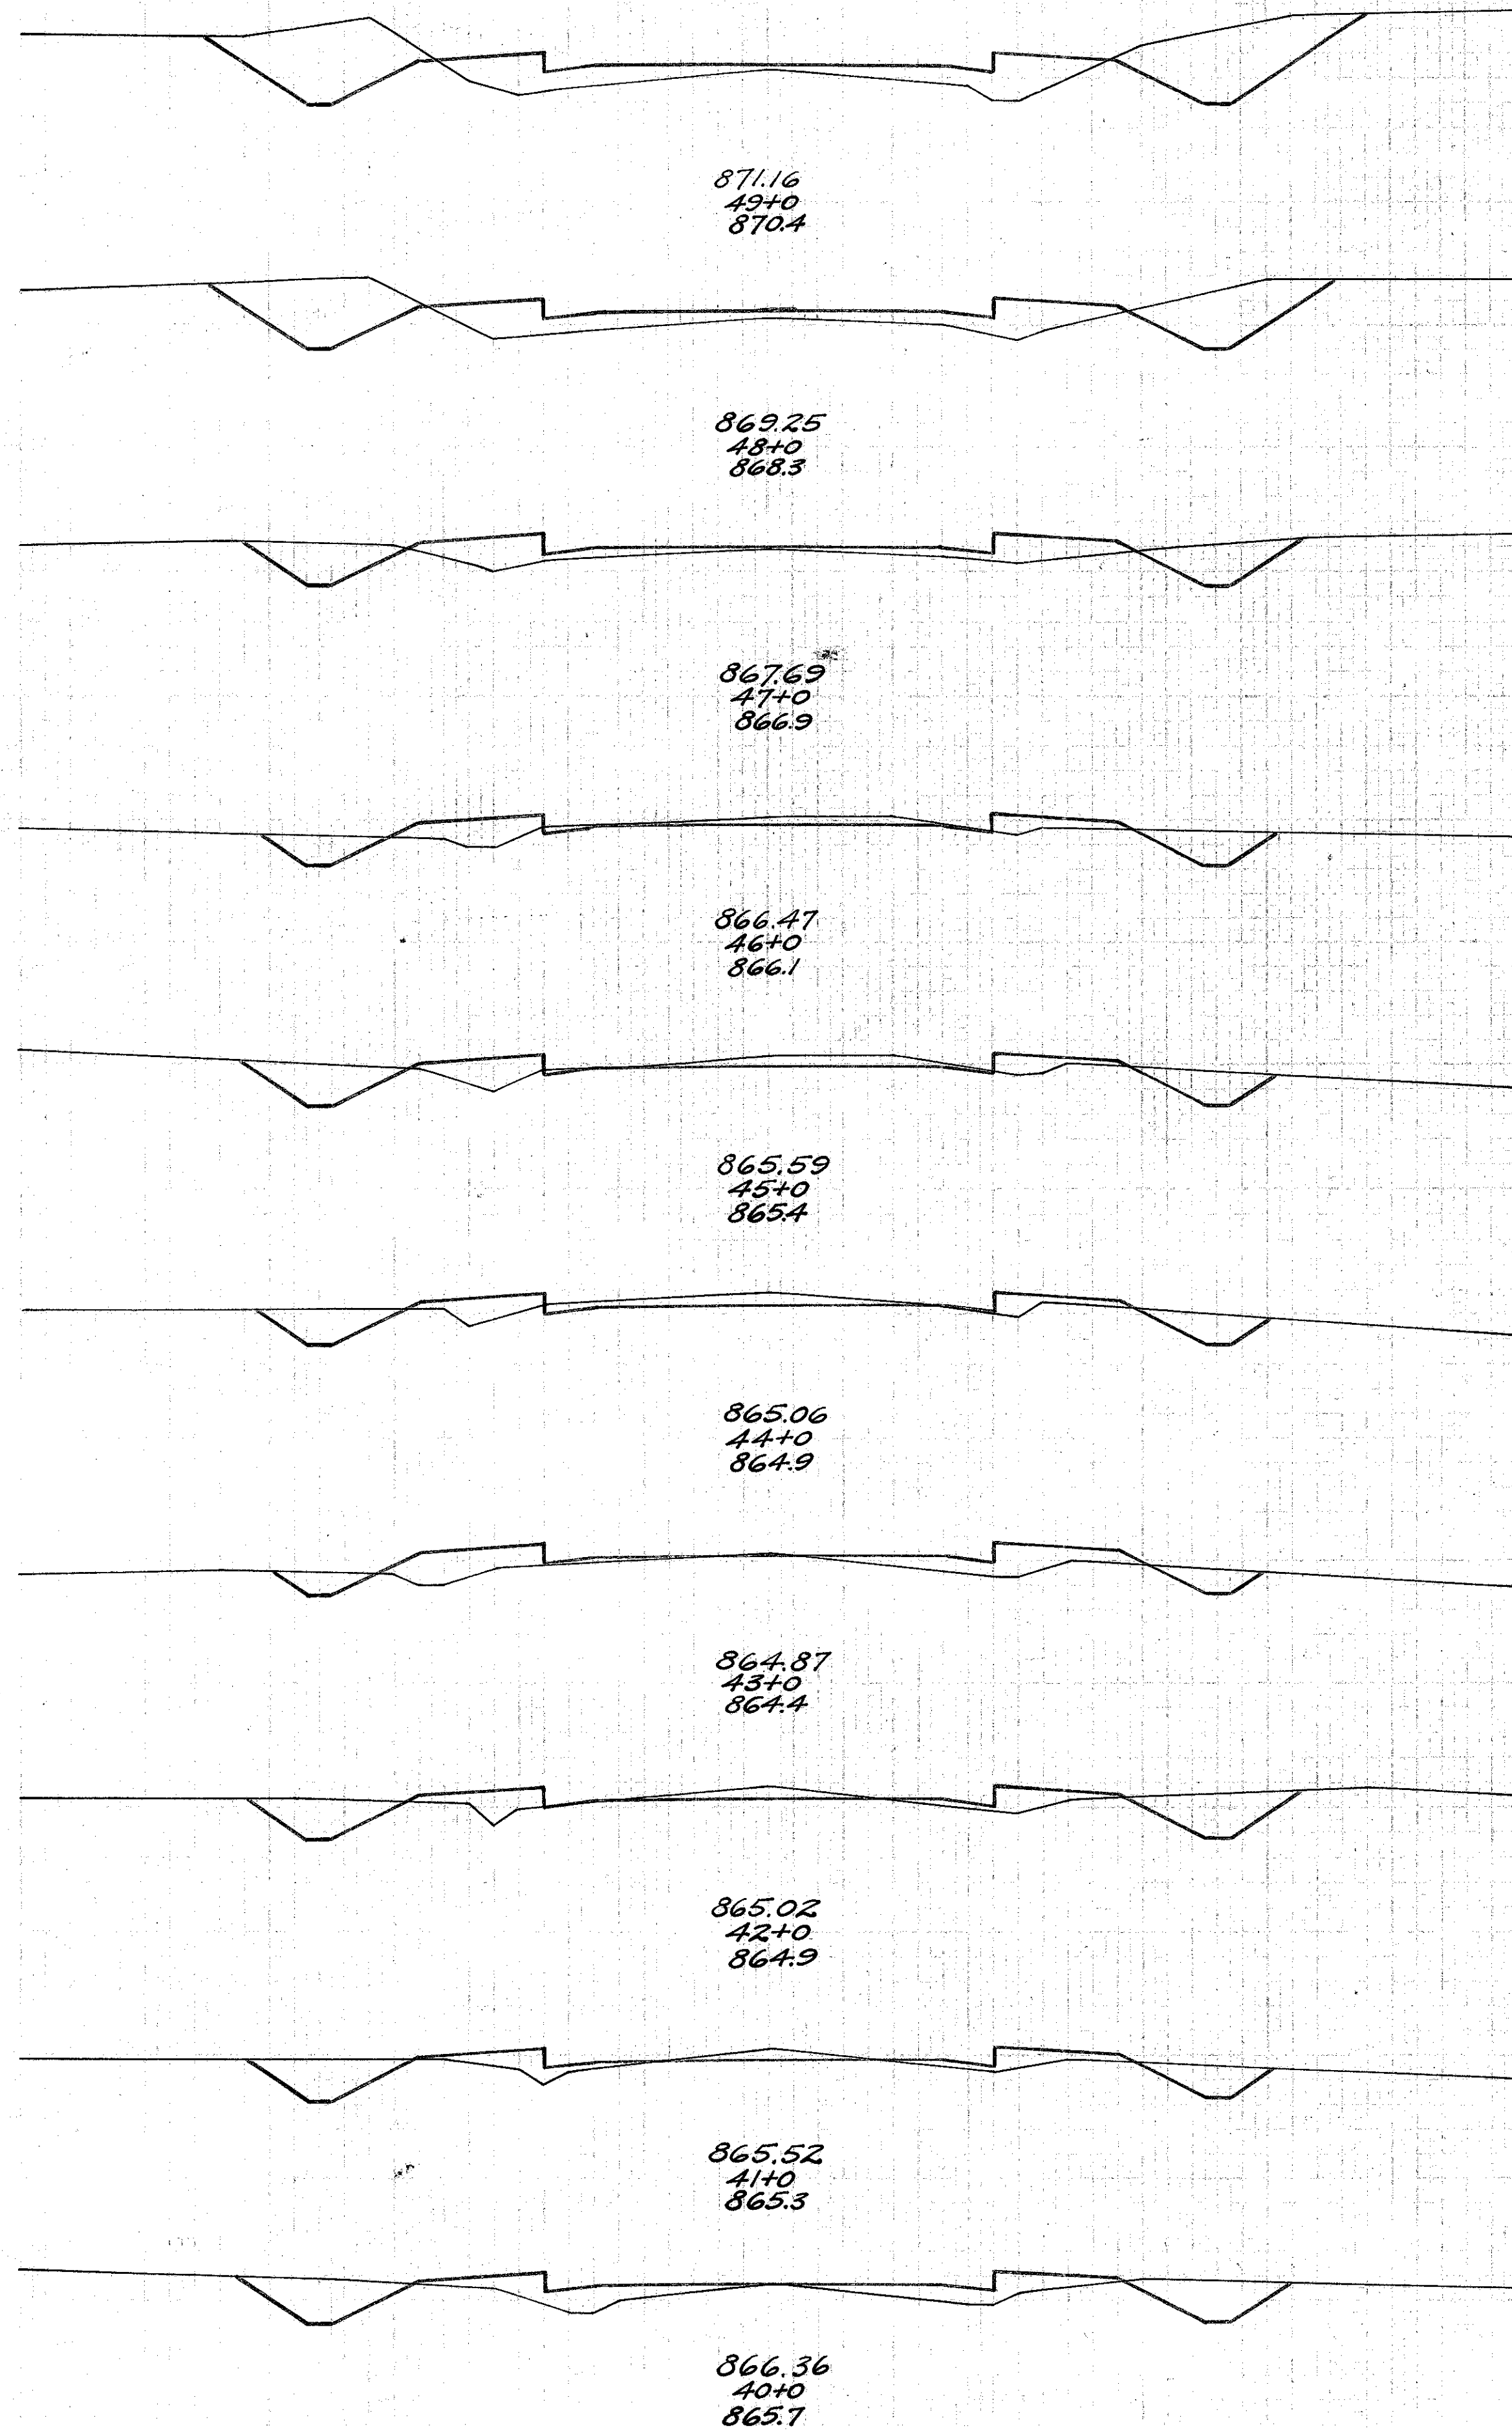

End Area		Cu. Yds.	
Cut	Fill	Cut	Fill
		25.7	72.6
6.1	21.0		
		24.1	67.2
6.9	15.3		
		45.4	65.4
17.6	20.0		
		137.2	84.3
56.5	25.5		
		253.0	53.7
80.1	3.5		
		128.0	3.0
67.0	0.0		
		105.7	2.3
39.7	2.3		
		127.0	11.5
28.9	3.9		
		135.4	18.5
44.2	6.1		
		162.0	25.0
43.3	7.4		

Cut = 1173.4 cu yds.
Fill = 466.1 cu yds.

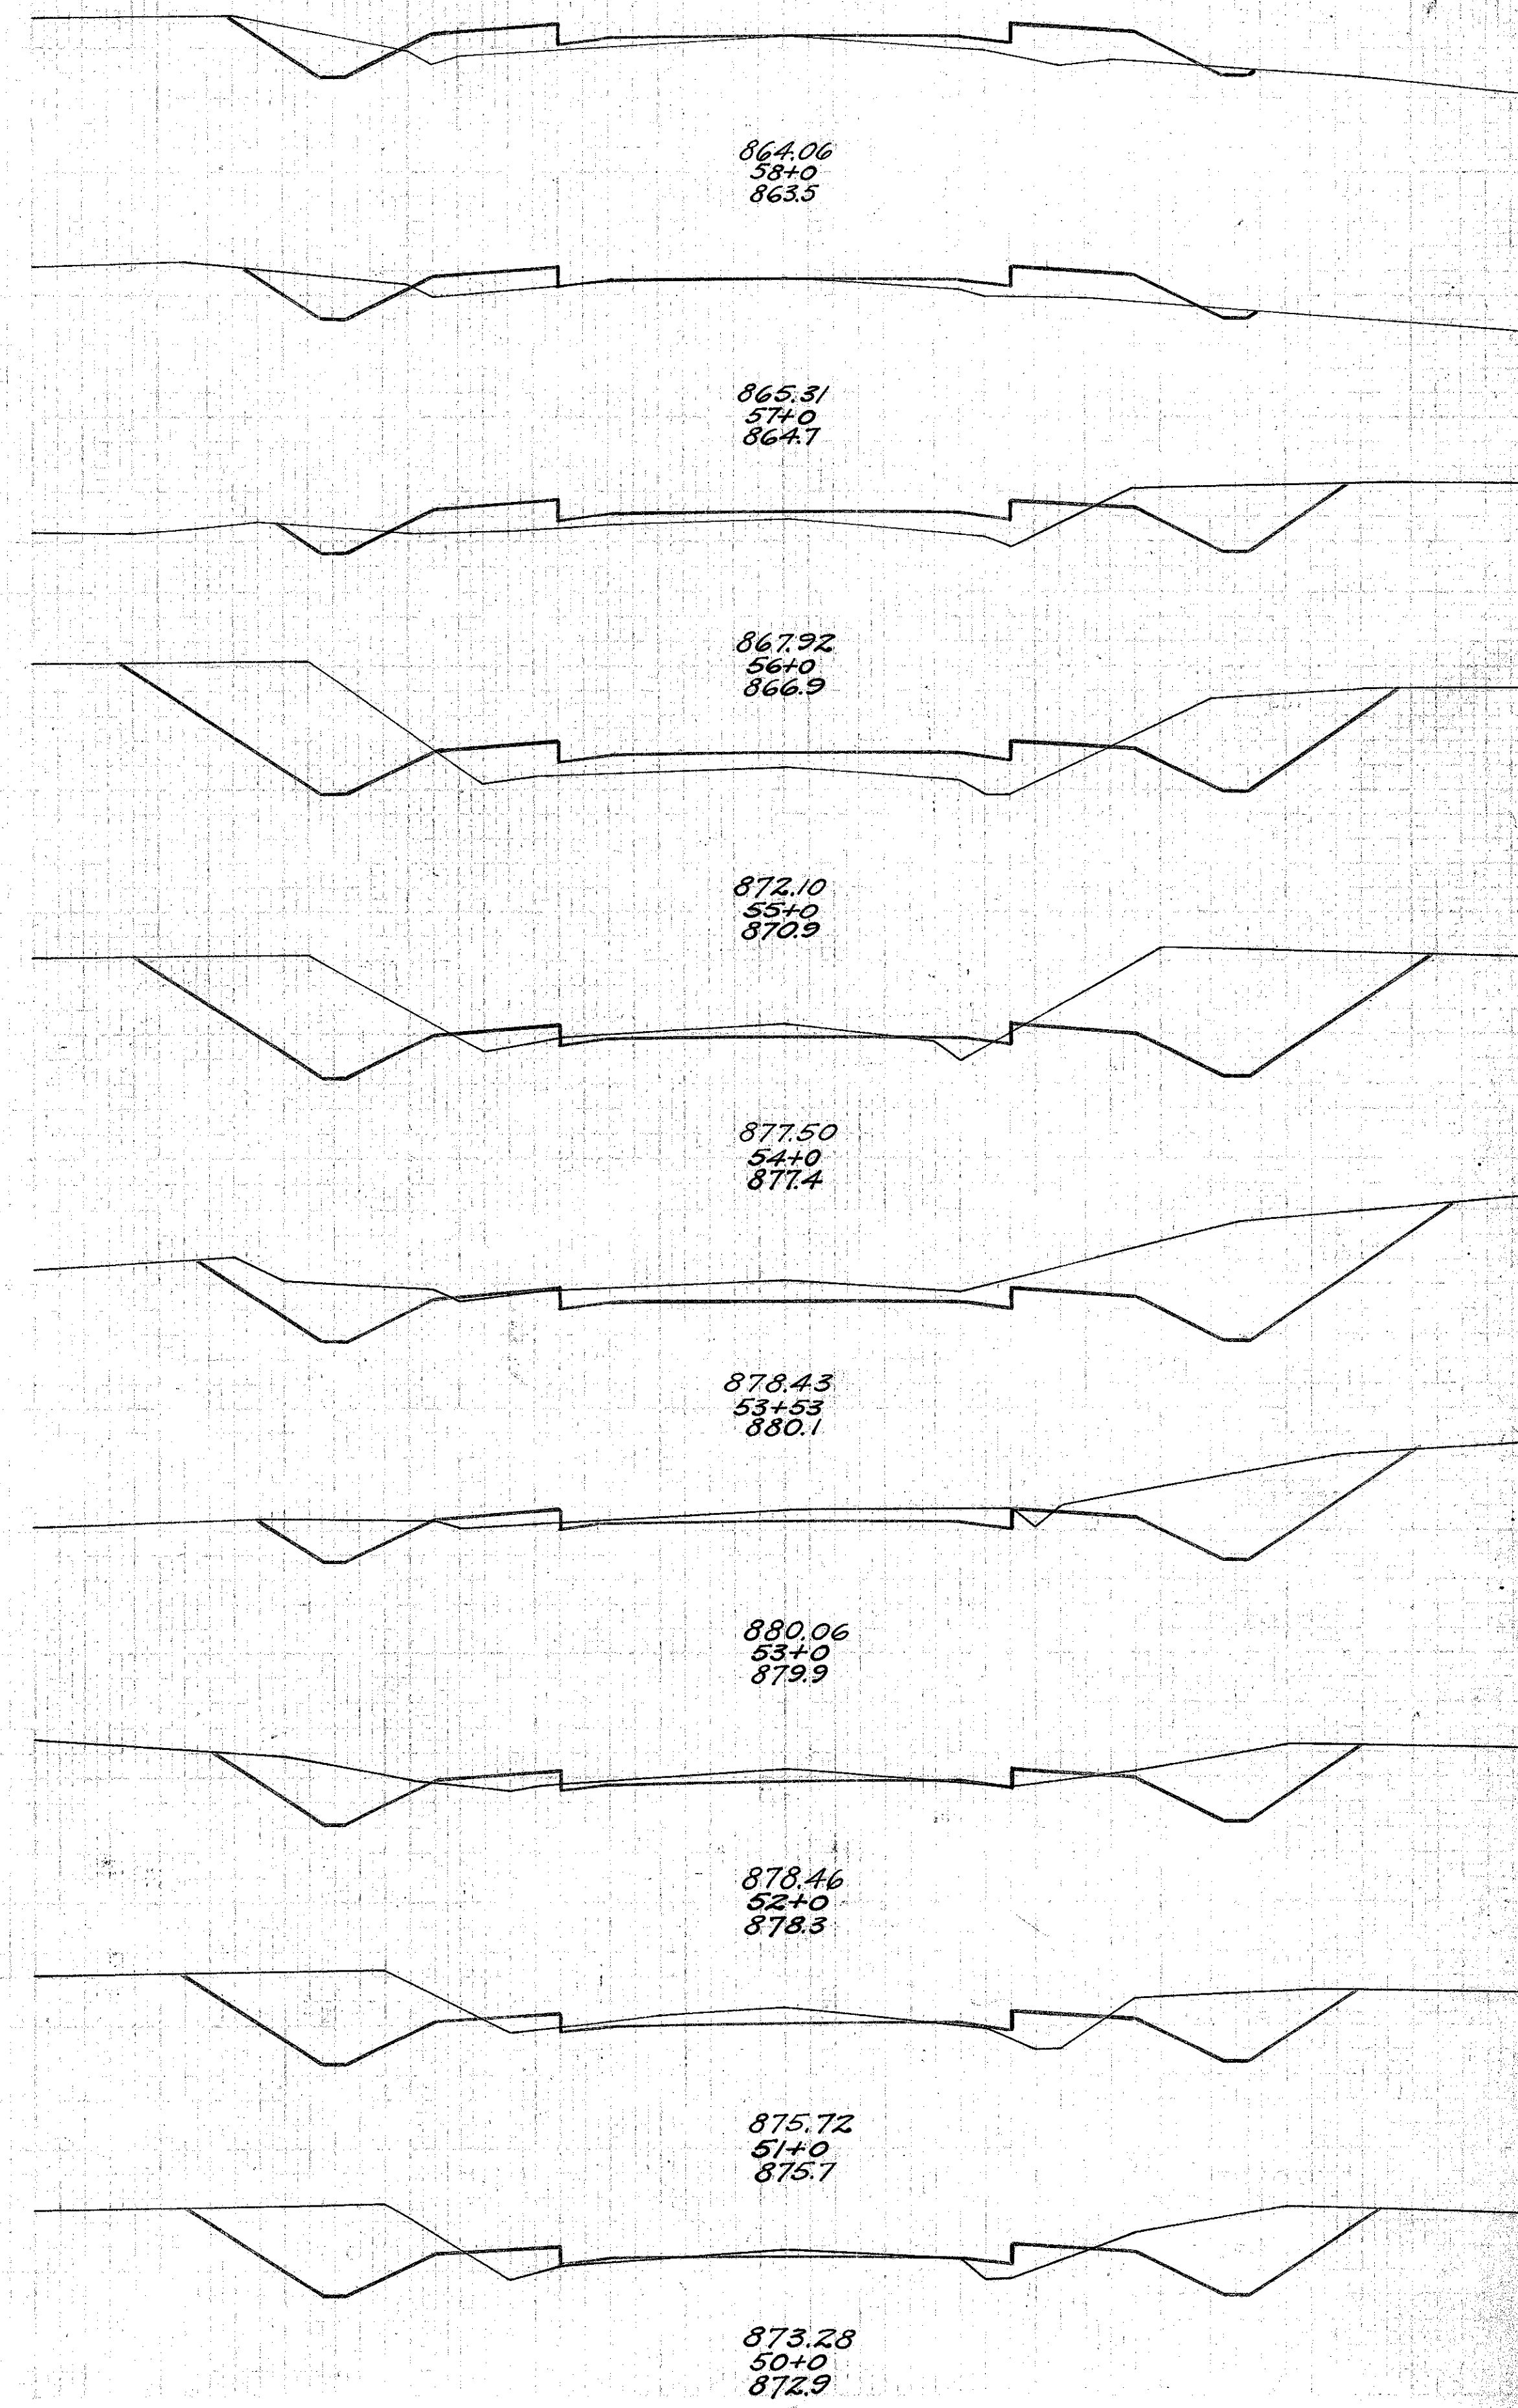

FED. RD. DIST. NO.	STATE	FED. AID PROJECT	FISCAL YEAR	12
	OHIO			32

I.C.H. NO. 466 SEC. D LAKE COUNTY