


End Area	Cu. Yds.	
Gut Fill	Gut	Fill
88.2	0.0	
	225.1	24.3
74.0	17.5	
	893.4	42.9
22.4	28.8	
	254.5	58.0
5.0	33.8	
	32.6	93.3
12.6	16.6	
	72.6	45.6
26.6	8.0	
	101.9	49.3
28.4	18.6	
	62.6	41.1
39.2	25.8	
	60.0	78.9
25.6	59.4	
	137.0	34.9
48.4	13.4	
	159.6	39.4

Gut = 943.4 cu yds.
Fill = 485.7 cu yds.

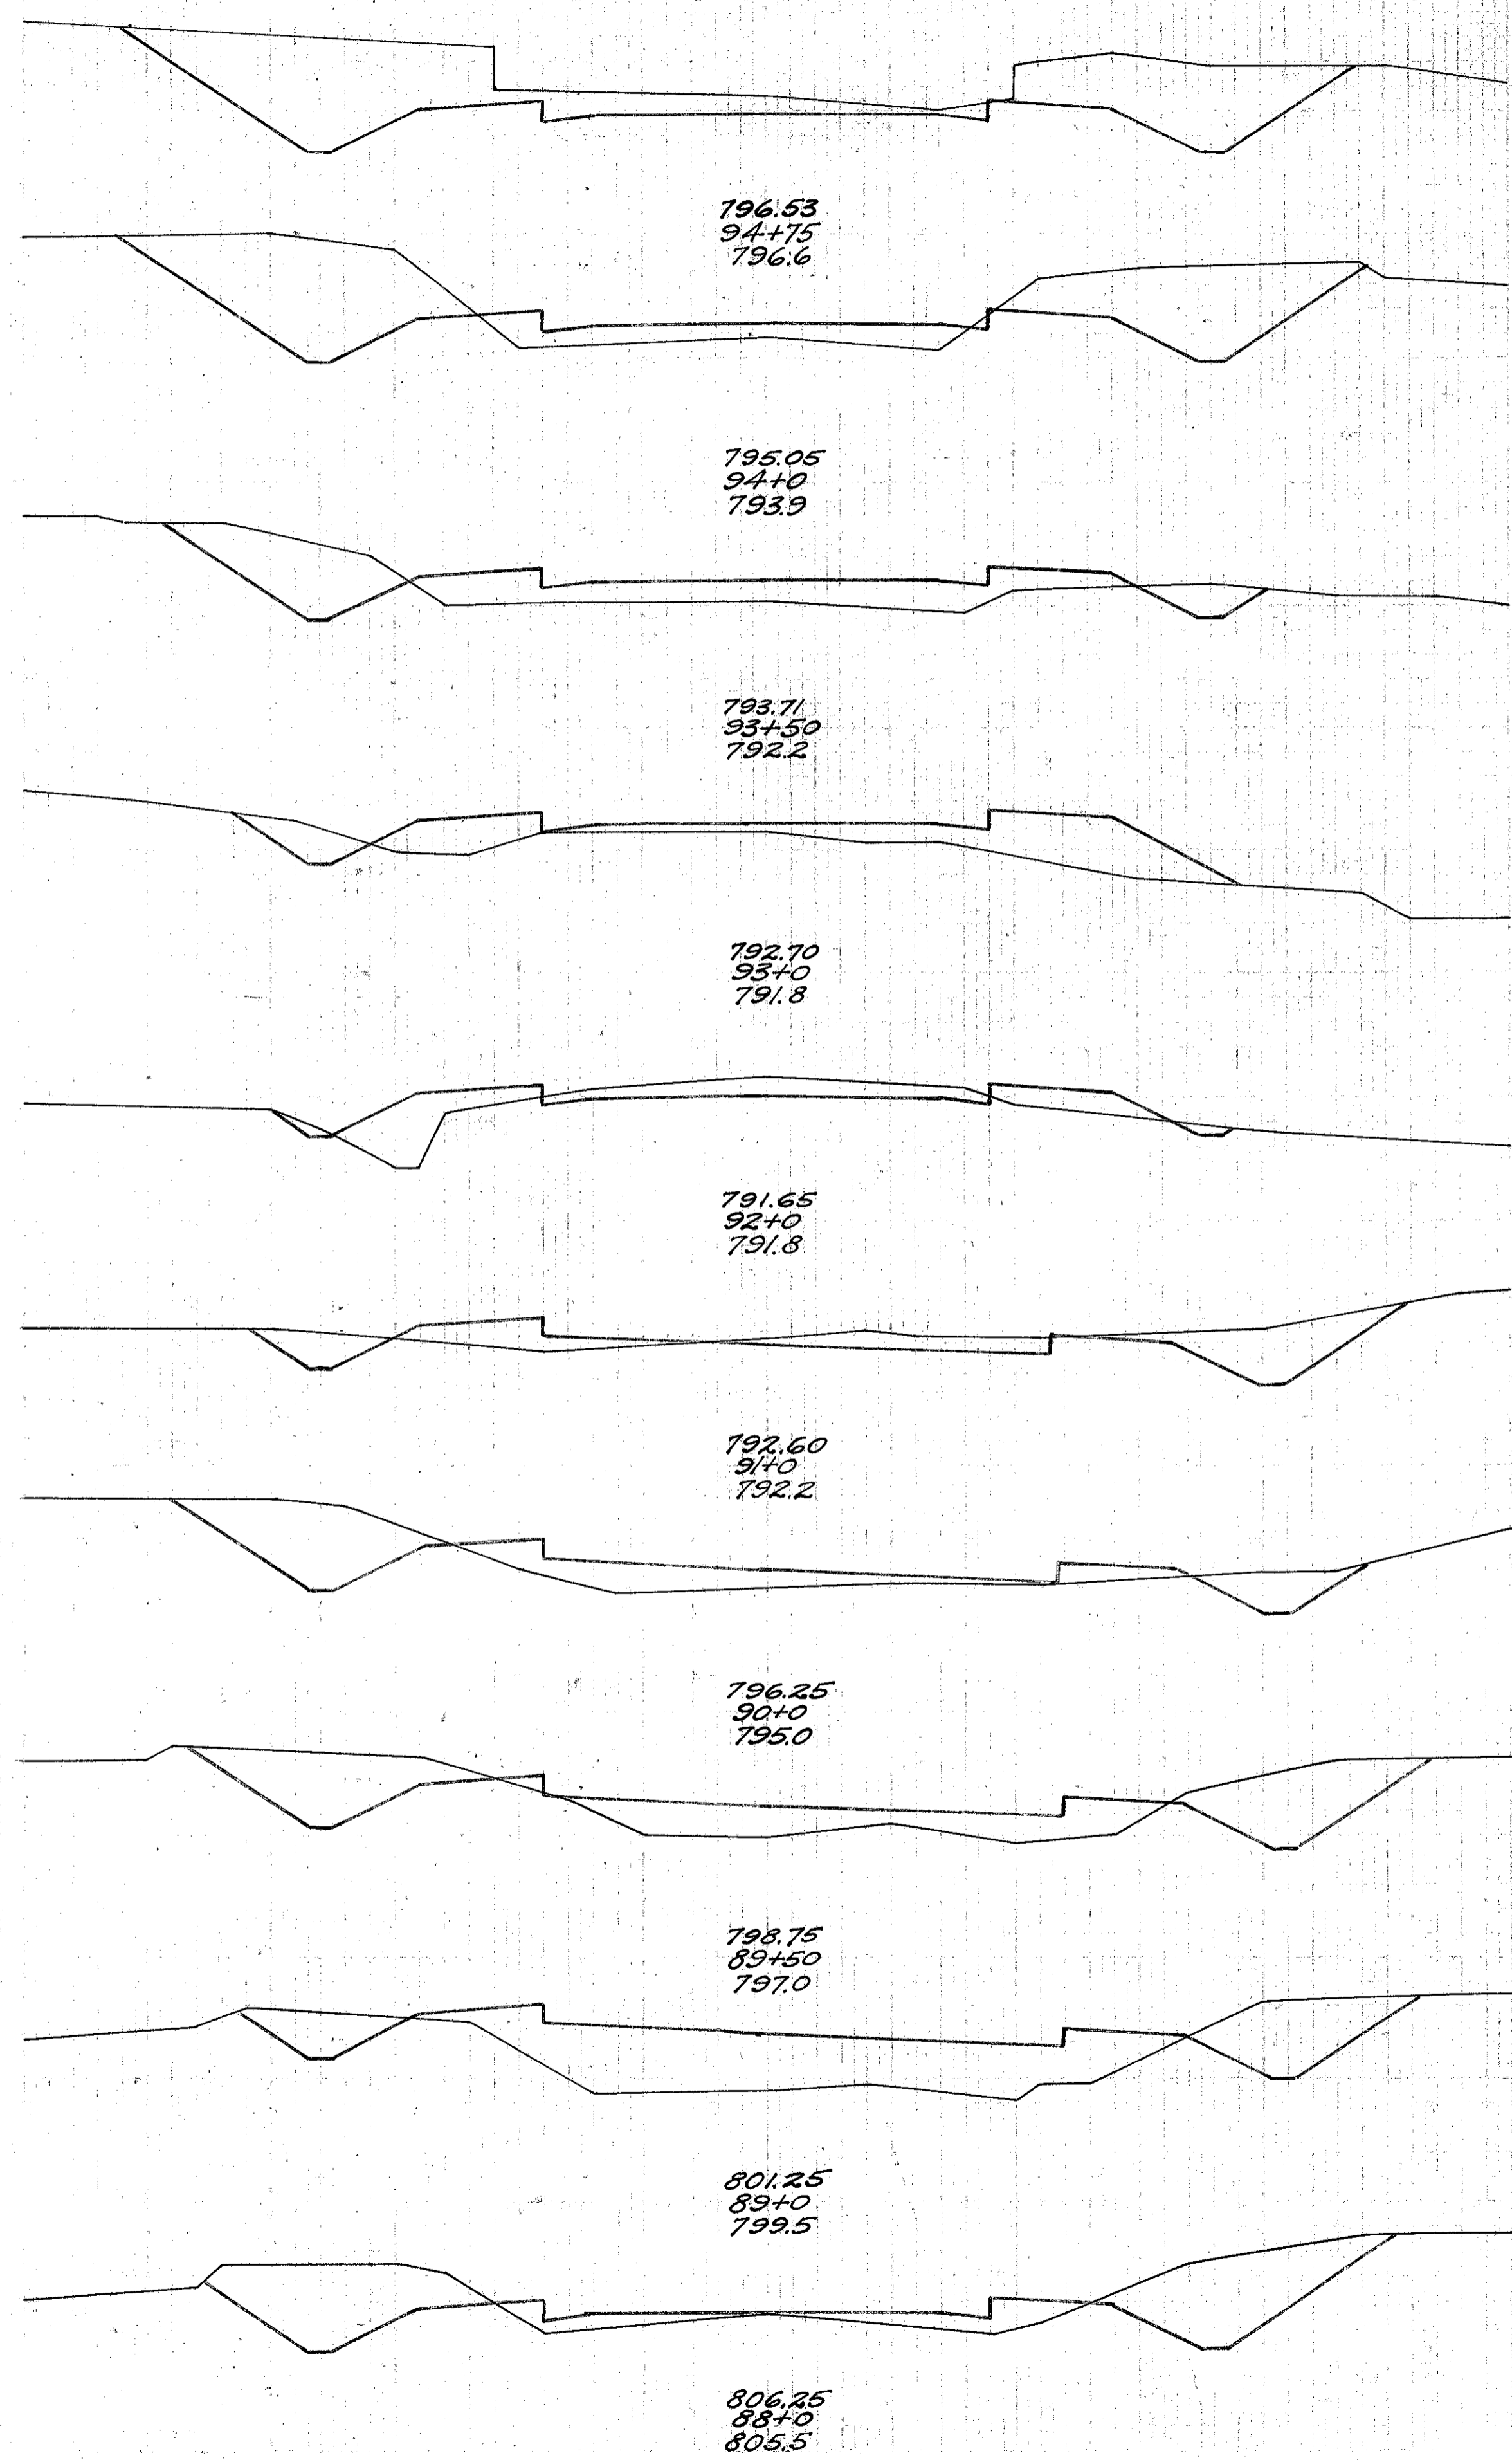

FED. RD. DIST. NO.	STATE	FED. AID PROJECT	FISCAL YEAR
	OHIO		32

I.C.H. No. 466 SEC. D LAKE COUNTY

End Area	Cu. Yds.	
Gut Fill	Gut	Fill
496.0	0.0	
	1245.9	0.0
176.8	0.0	
	424.5	0.0
53.1	0.0	
	115.9	44.4
9.5	27.0	
	6.5	117.8
25.8	39.6	
	114.4	151.1
36.0	42.0	
	145.6	110.7
42.6	17.8	
	138.5	45.9
32.2	7.0	
	76.3	52.2
9.0	21.2	
	127.4	39.3
53.8	0.0	
	68.5	0.0

Gut 1168.5 cu yds
Fill 688.6 cu yds

