


FED. RD.	STATE	FED. AID	FISCAL	21
DIST. N°		PROJECT	YEAR	32
	OHIO			

I.C.H. N°466 SEC. 'D' LAKE COUNTY

End Area		Cu. Yds.	
Cut	Fill	Cut	Fill
24.0	34.0		
		56.3	124.1
6.4	33.0		
		19.6	122.6
4.2	33.2		
		22.6	94.1
8.0	17.6		
		259.3	32.6
132.0	0.0		
		461.7	0.0
124.0	0.0		
		291.7	29.6
33.5	16.0		
		208.3	29.6
79.0	0.0		
		233.7	0.0

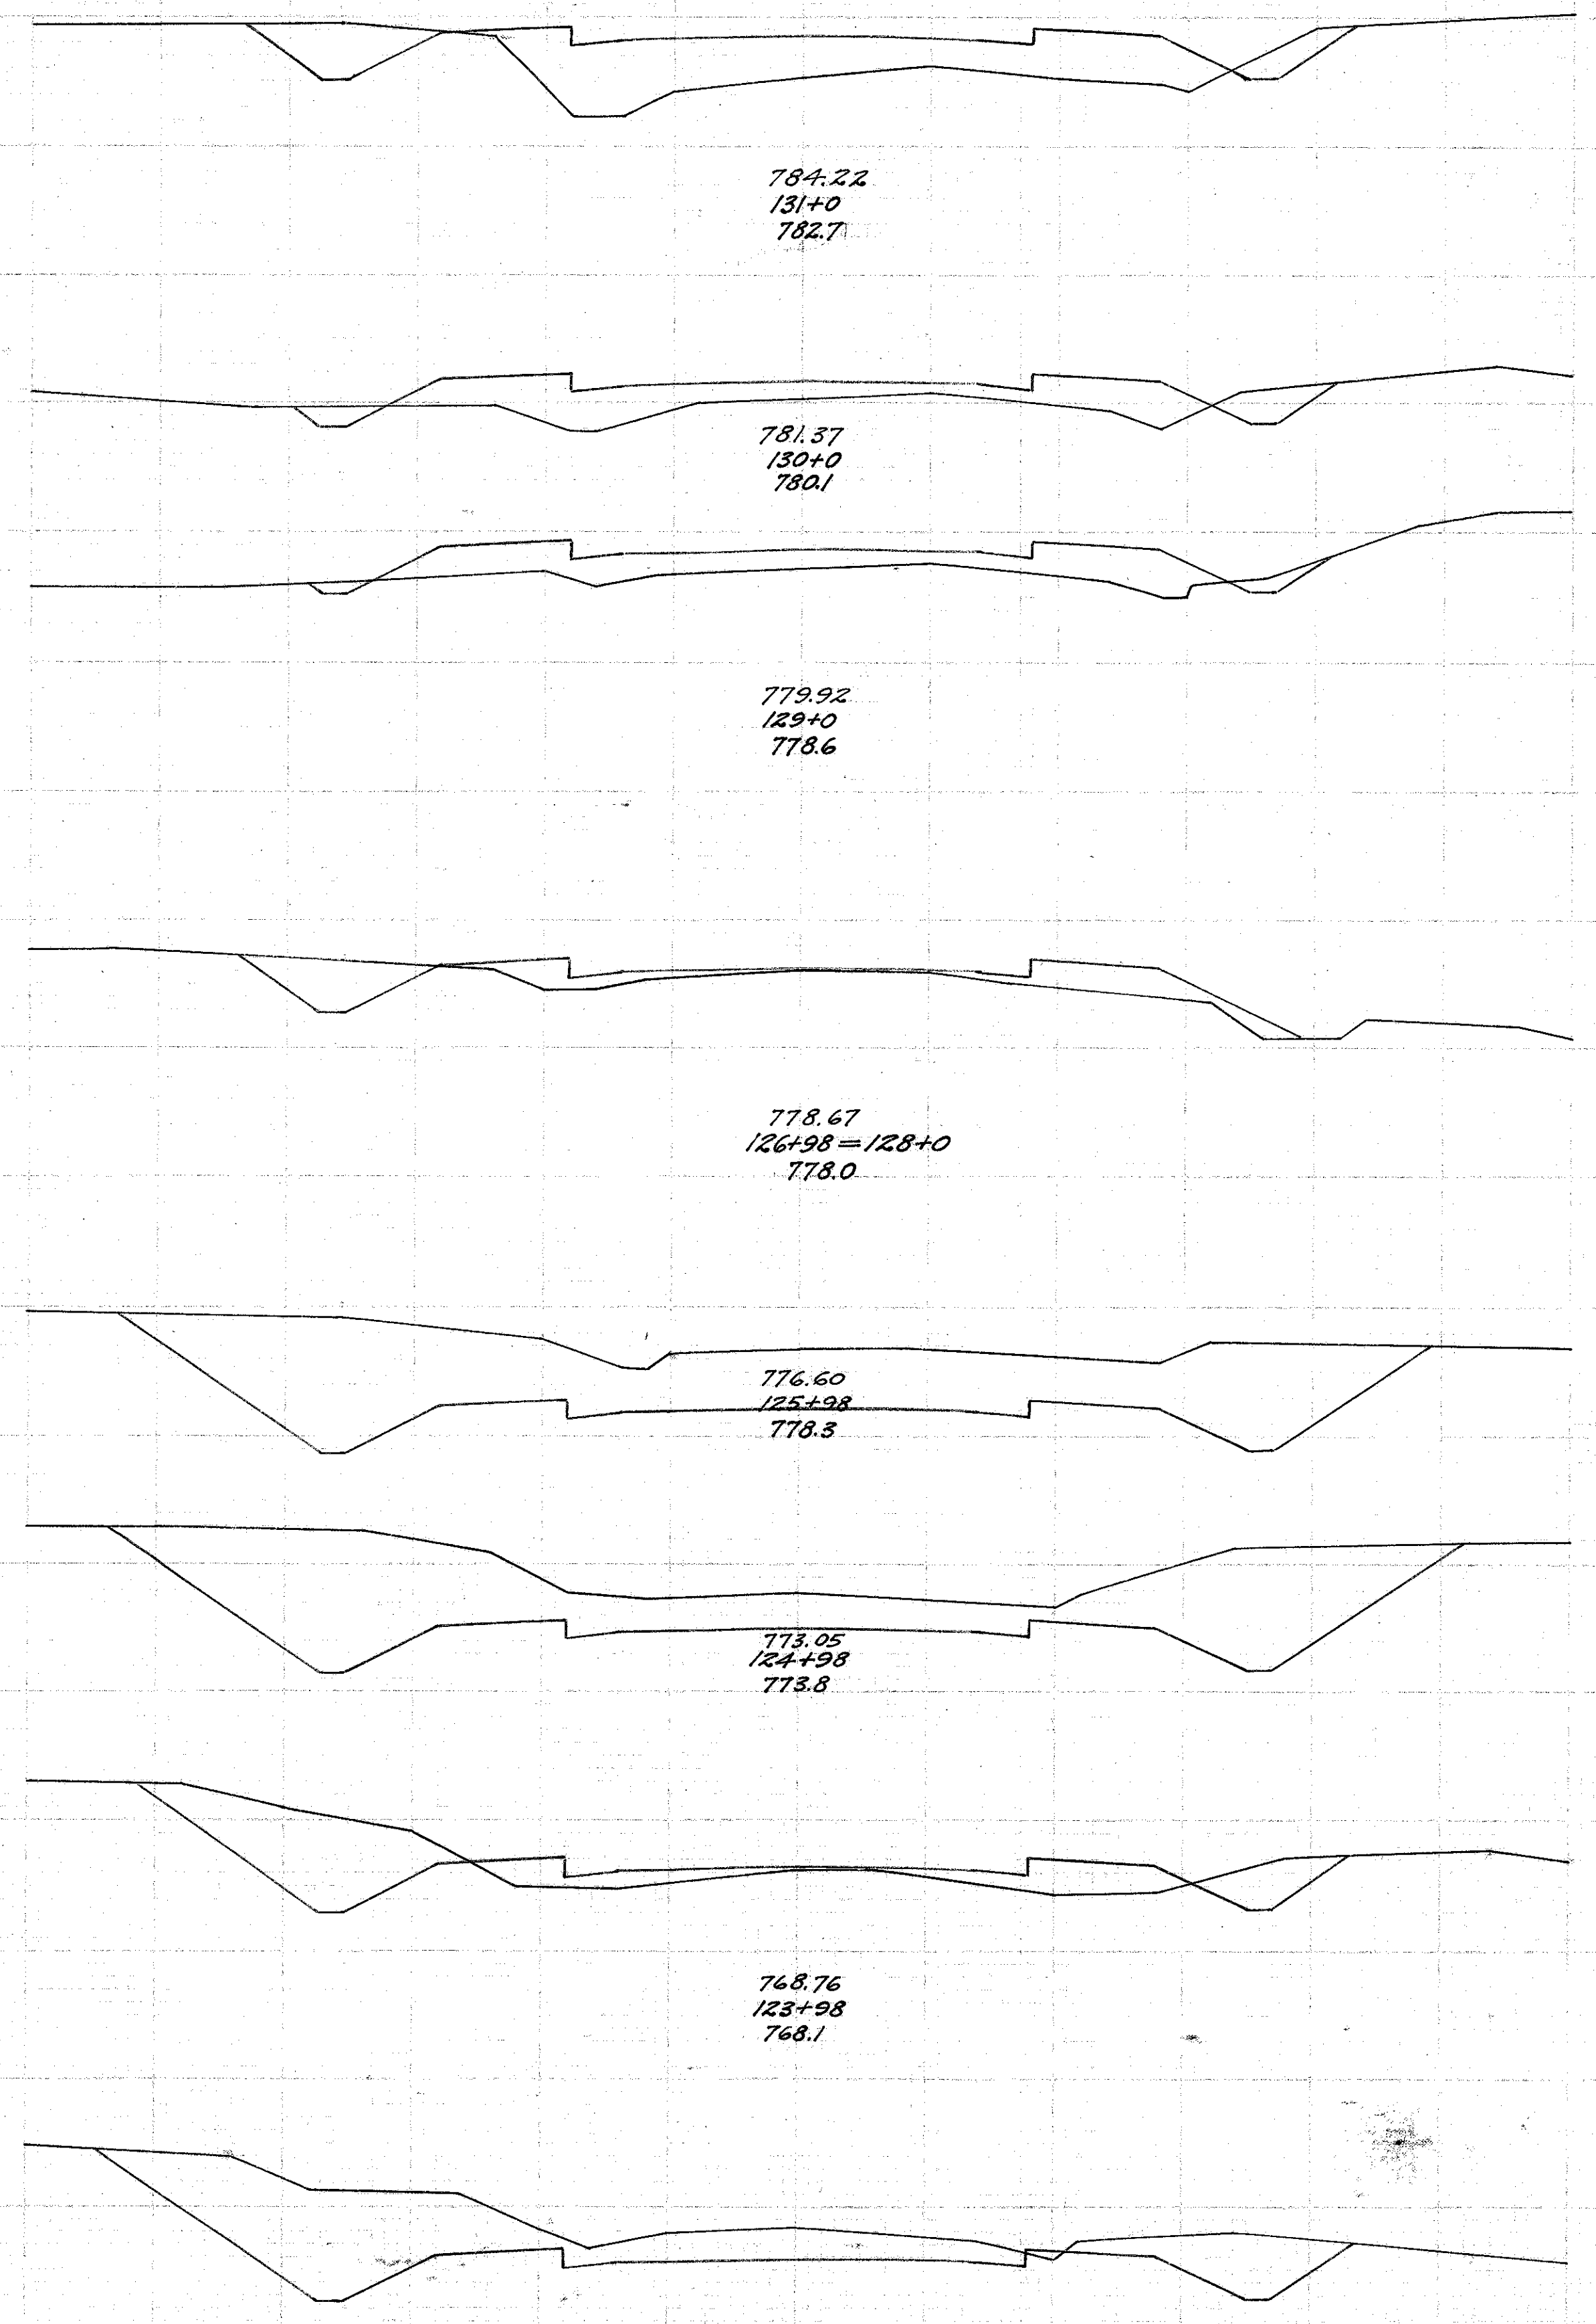

End Area		Cu. Yds.	
Cut	Fill	Cut	Fill
26.0	13.0		
		11.1	4.6
26.2	8.6		
		81.1	40.4
17.6	13.2		
		107.0	27.4
40.2	1.6		
		136.7	35.2
33.6	17.4		
		106.7	95.2

