



End Area		Cu. Yds.	
Cut	Fill	Cut	Fill
84.4	0.0		
		161.9	1.3
90.4	1.4		
		142.6	28.3
63.7	29.2		
		67.2	90.9
2.4	60.0		
		2.0	125.8
0.0	91.0		
		0.0	203.3
0.0	92.0		
		0.0	111.5
0.0	58.4		
		12.4	95.4
13.4	44.6		
		56.9	65.6
48.0	15.4		
		67.8	10.0
56.6	0.0		
		81.7	12.8

Cut = 4180 cu yds.
Fill = 2460 cu yds.

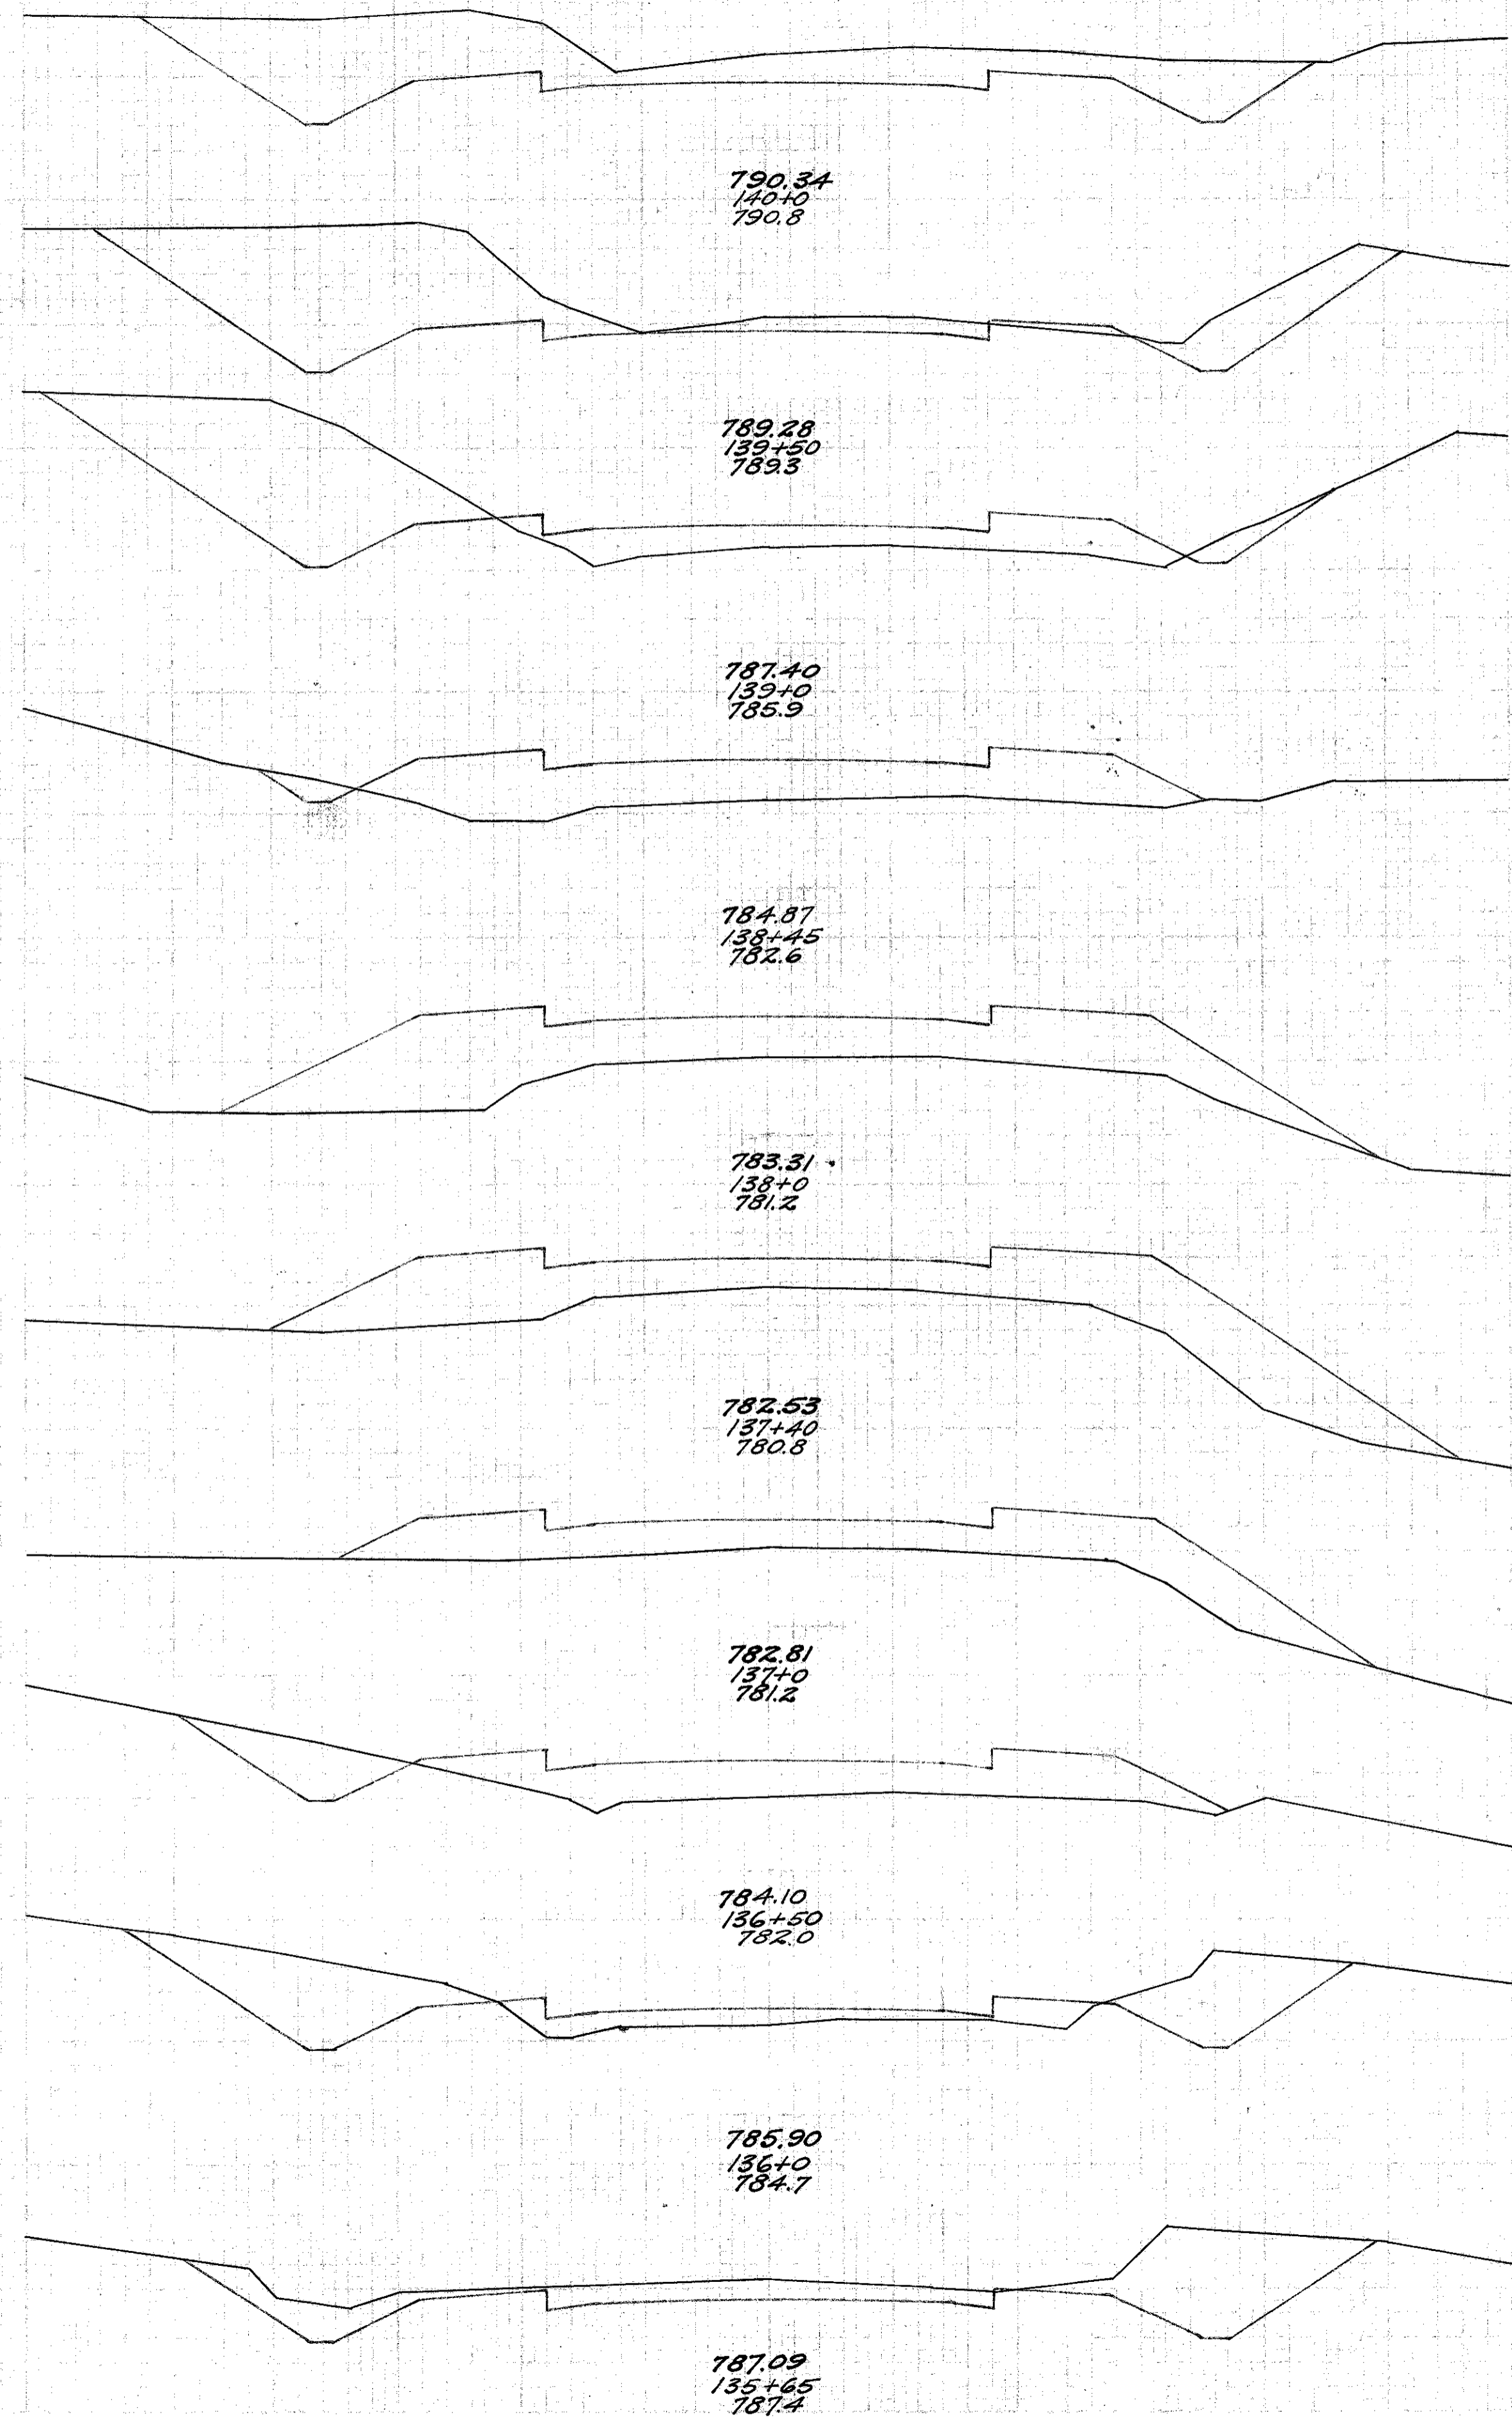

End Area		Cu. Yds.	
Cut	Fill	Cut	Fill
9.0	57.8		
		8.3	96.1
0.0	66.0		
		0.0	110.6
0.0	53.4		
		24.4	128.2
13.2	15.8		
		57.8	43.1
18.0	7.5		
		76.3	25.7
23.2	6.4		
		94.8	16.7
28.0	2.6		
		78.1	23.7
14.2	10.2		
		42.6	42.6
8.8	12.8		
		37.4	50.0
11.4	14.2		
		177.4	26.3

Cut = 933.1 cu yds.
Fill = 733.4 cu yds.

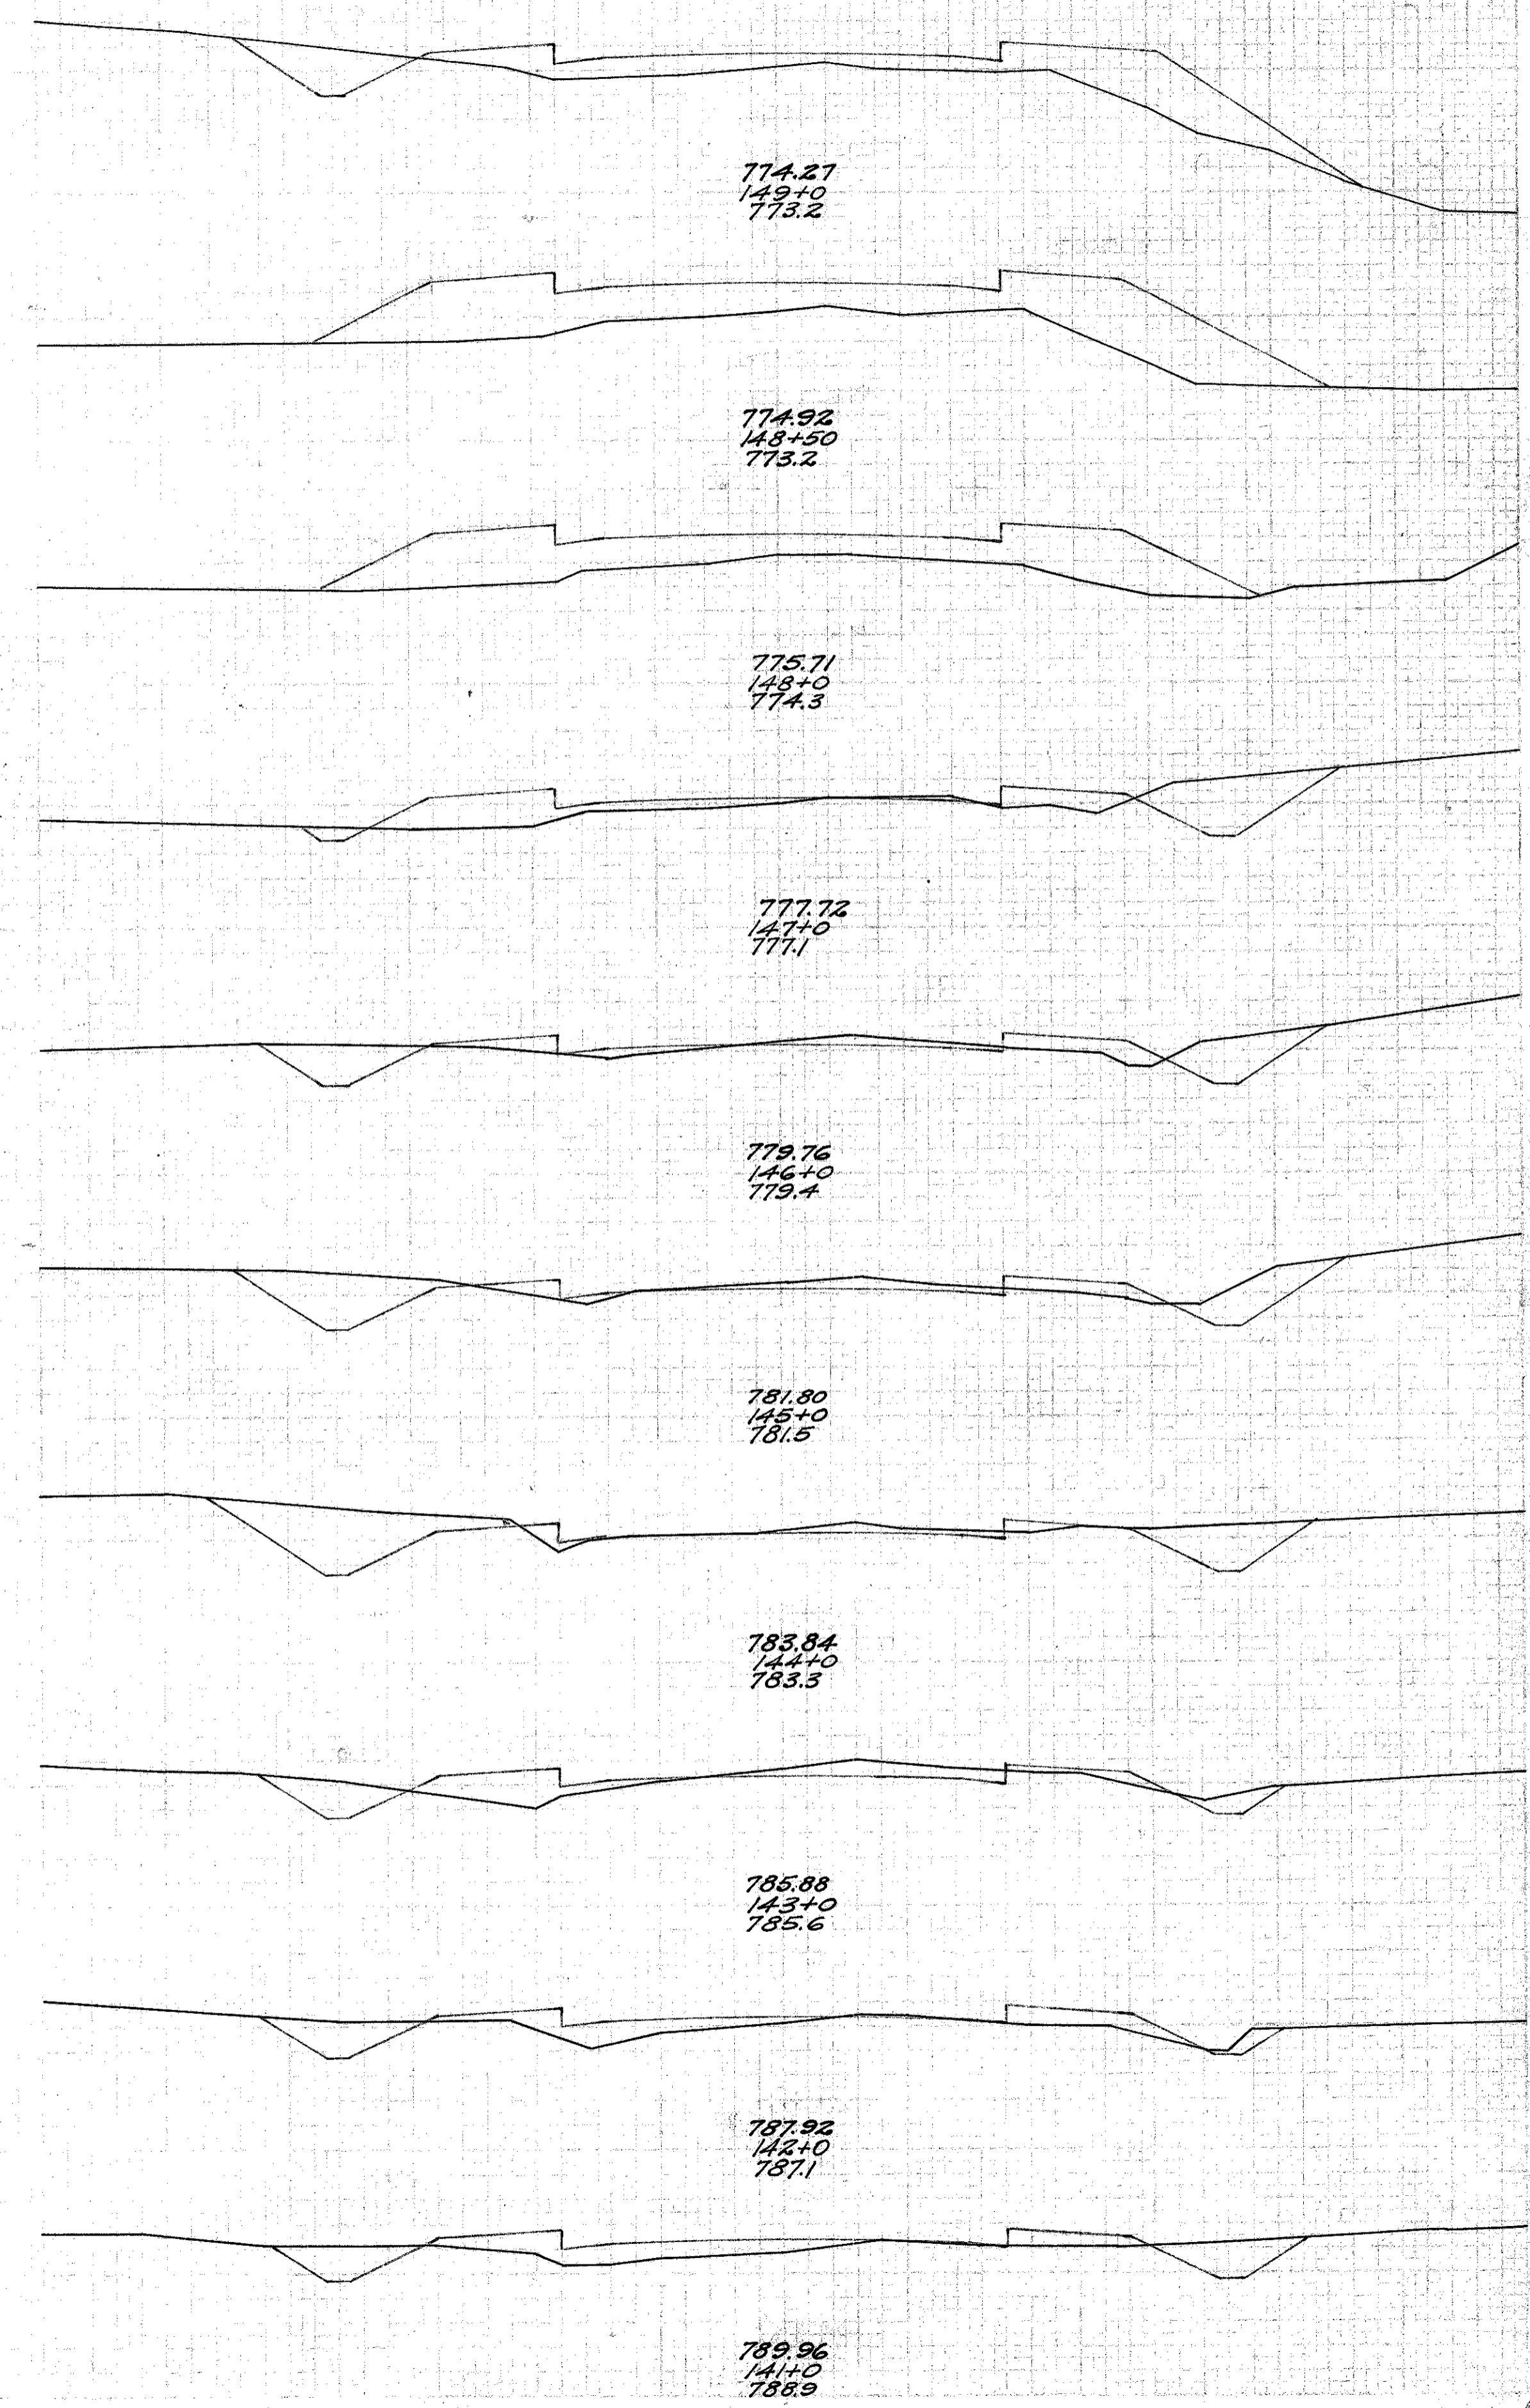

FED. RD. DIST. N ^o	STATE	FED. AID PROJECT	FISCAL YEAR	22
	OHIO			32

I.C.H. N^o 466 SEC. 'D' LAKE COUNTY