


End Area Cu. Yds. Cut & Fill	Cu. Yds. Cut & Fill
41.0	0.0
	79.3
1.8	0.0
	5.2
2.0	65.6
	0.9
0.0	121.0
	0.0
0.0	64.0
	12.2
12.7	28.6
	133.5
59.4	0.0
	253.2
77.3	0.0
	99.6
57.2	3.0
	35.9
29.8	11.8
	25.2

Cut = 609.8 cu. yds.  
Fill = 434.6 cu. yds.

Cut = 593.1 cu. yds.  
Fill = 432.4 cu. yds.

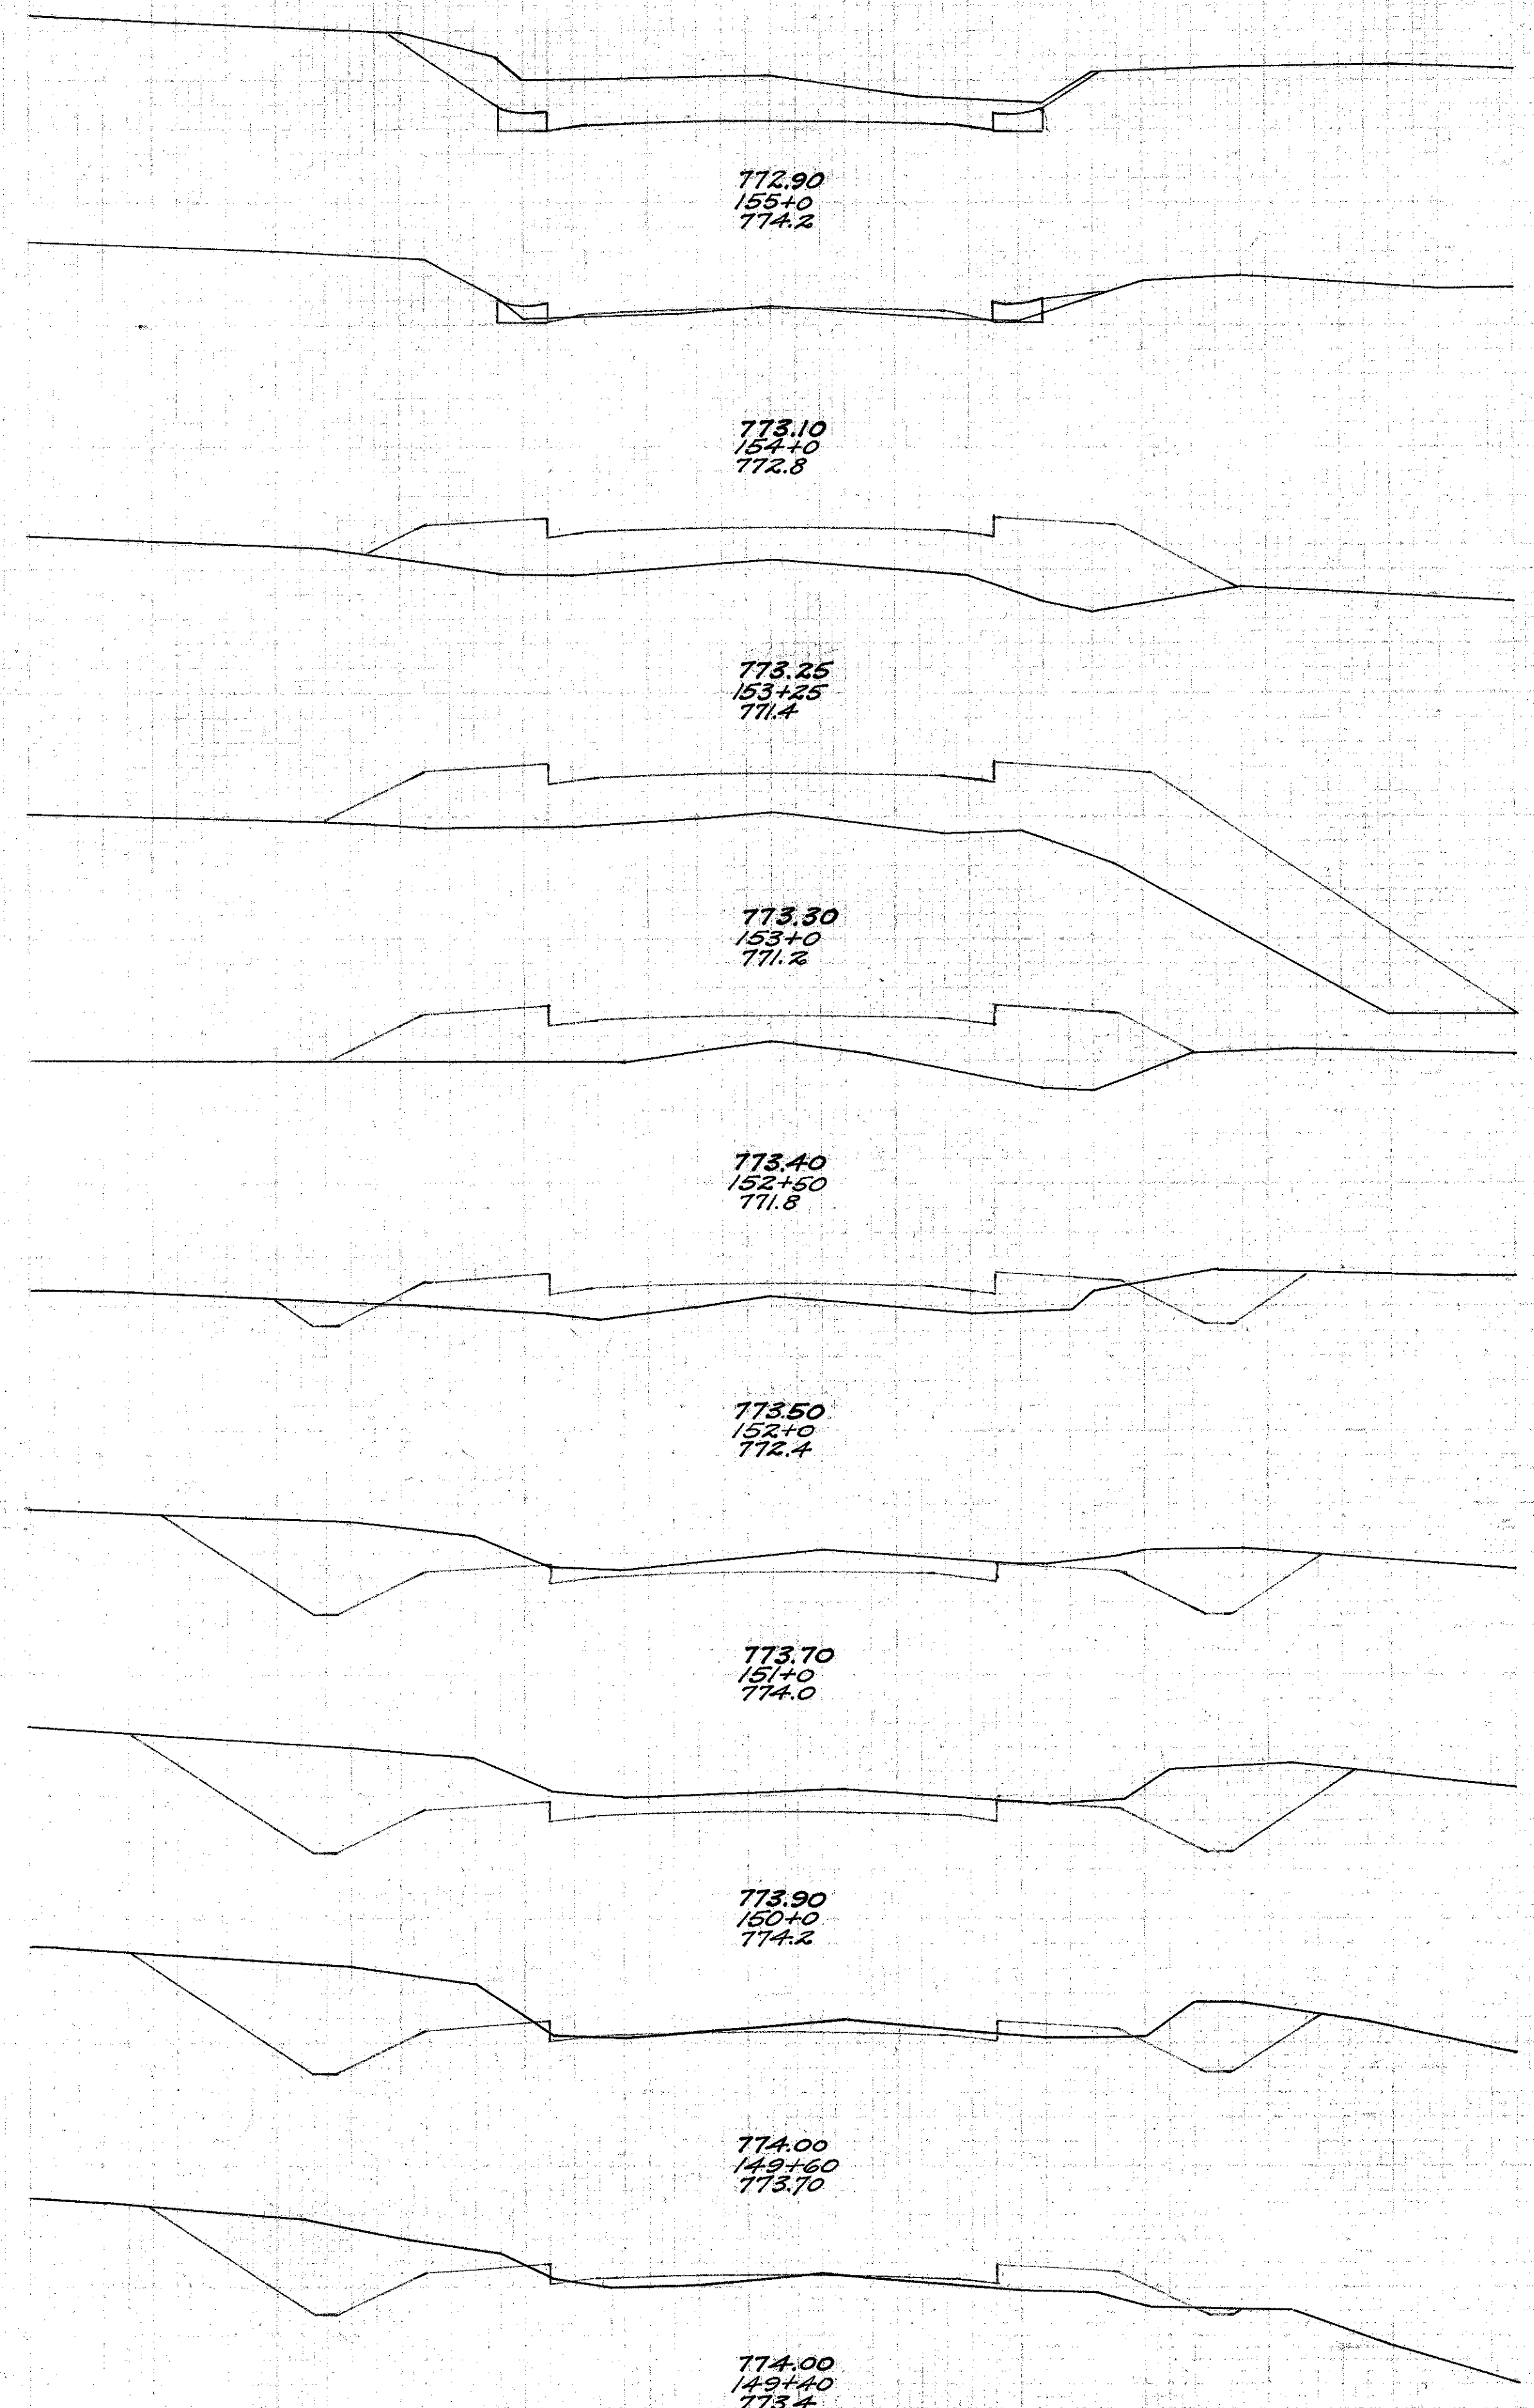

End Area Cu. Yds. Cut & Fill	Cu. Yds. Cut & Fill
0.0	162.4
	0.0
0.0	149.4
	48.7
53.6	37.0
	81.6
30.6	0.0
	113.9
84.5	0.0
	175.2
96.7	0.0
	161.4
69.7	0.0
	106.3
37.6	0.0
	108.5
21.0	0.0
	40.7
23.0	0.0
	94.7

Cut = 419.5 cu. yds.  
Fill = 589.8 cu. yds.

