


690
680
670
660
650
640
630
620
610
600
660
650
640
630
620
610
600
590

690
680
670
660
650
640
630
620
610
600
690
680
670
660
650
640
630
620
610
600

Cross Section
Sta. 17+89

Cross Section
Sta. 15+22

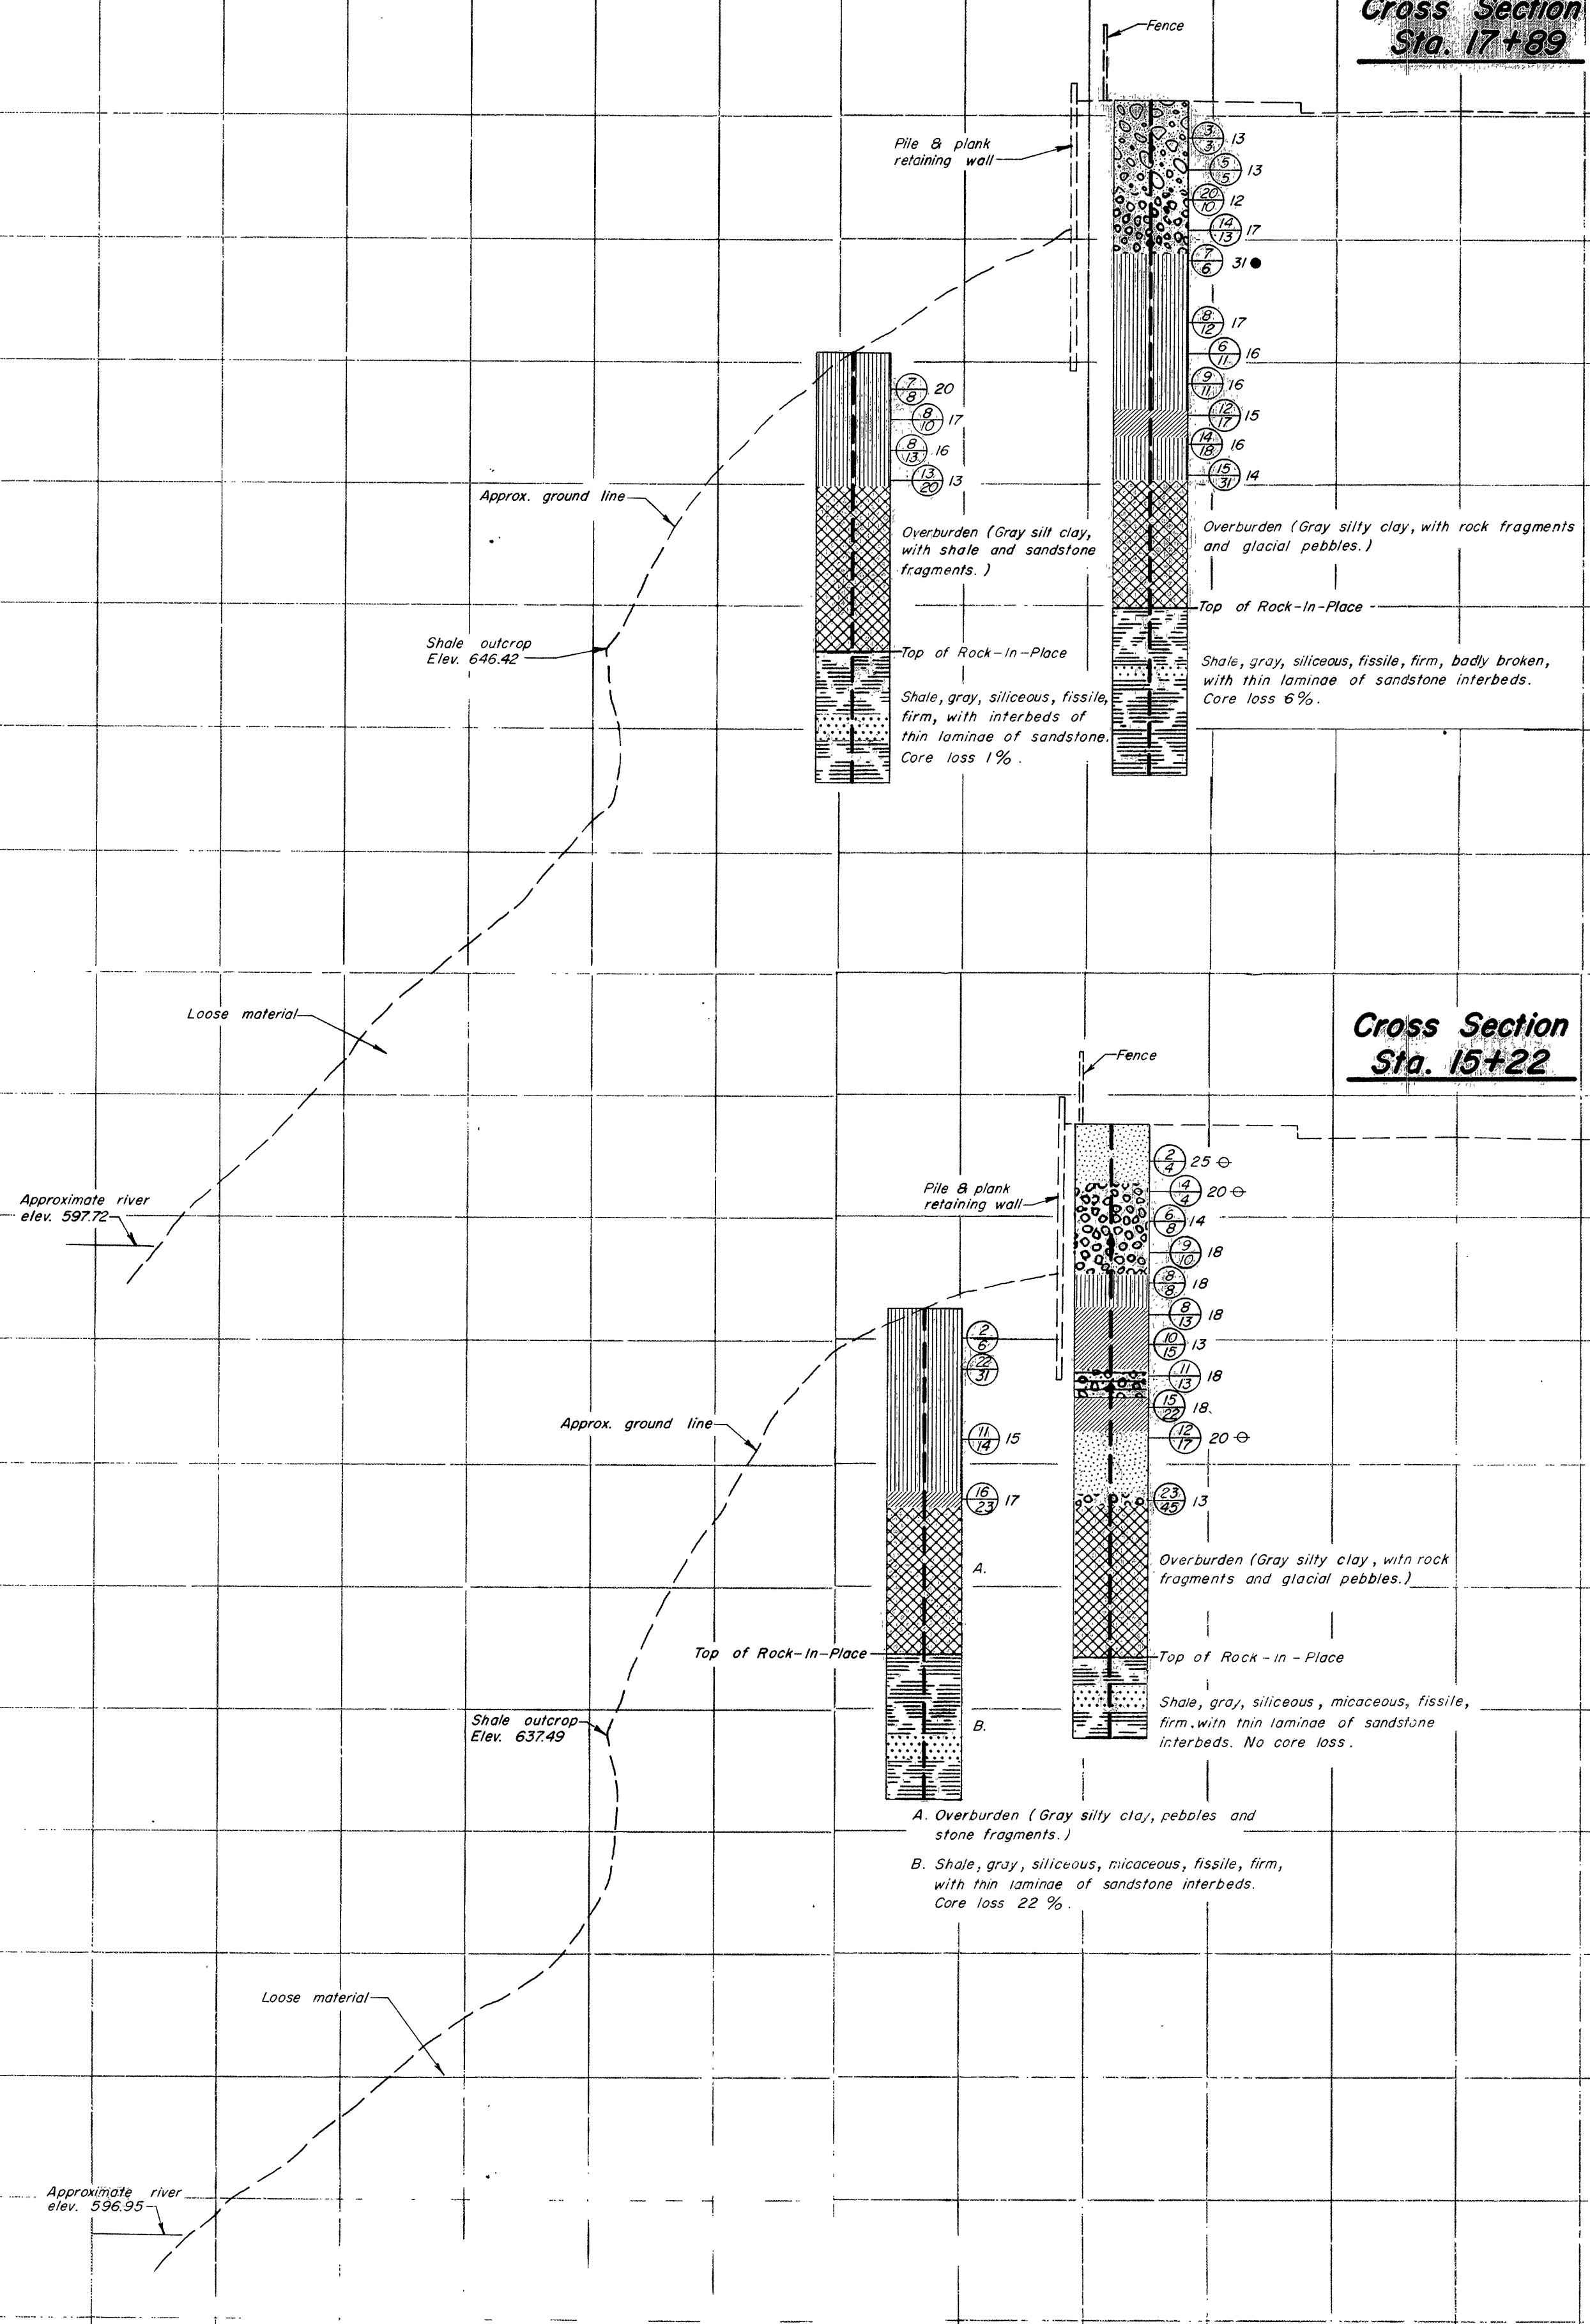

120 110 100 90 80 70 60 50 40 30 20 10 0 10 20