


PLOTTED BY: fkonopka
 PLOTTED FROM: \\users\bkruse\pld\09864\09864.dgn
 PLOT SUBMITTED: 09-OCT-1998 08:15
 09864.dgn

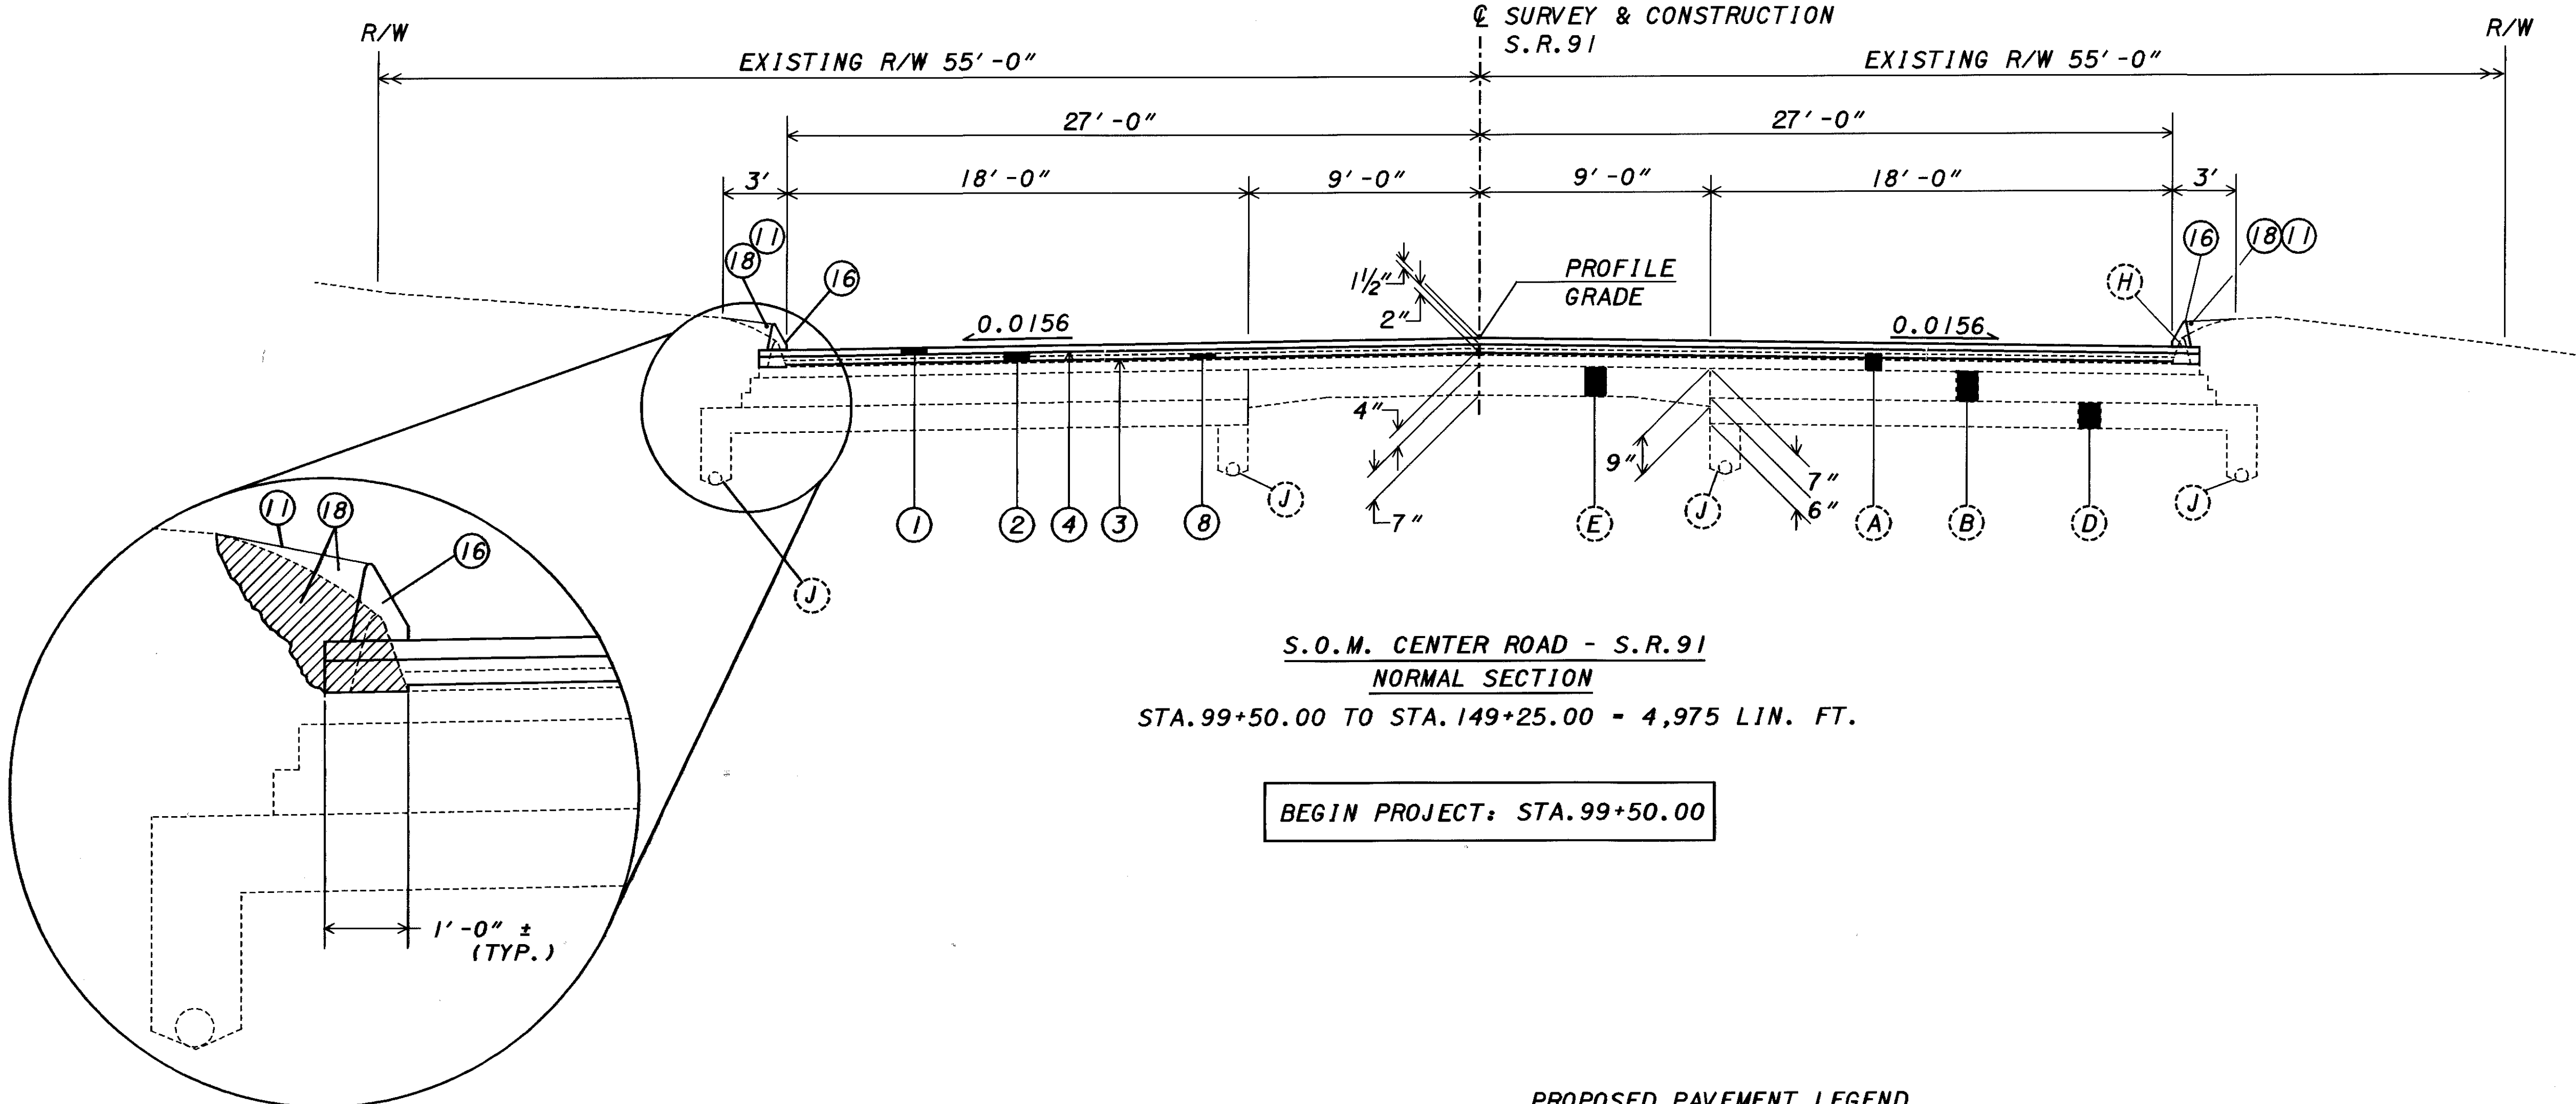

S.O.M. CENTER ROAD - S.R. 91
NORMAL SECTION
 STA. 99+50.00 TO STA. 149+25.00 - 4,975 LIN. FT.

BEGIN PROJECT: STA. 99+50.00

LINEAR GRADING AND CURB REPLACEMENT DETAIL

EXISTING PAVEMENT LEGEND

- (A) ASPHALT CONCRETE
- (B) WATERPROOFED AGGREGATE BASE
- (C) STABILIZED CRUSHED AGGREGATE
- (D) SUBBASE
- (E) CONCRETE BASE
- (F) REINFORCED CONCRETE BASE
- (G) CONCRETE MEDIAN
- (H) ASPHALT CONCRETE CURB
- (I) INTEGRAL CONCRETE CURB
- (J) UNDERDRAIN
- (K) GUARDRAIL
- (L) CONCRETE WALK
- (M) STONE UNDERDRAIN

PROPOSED PAVEMENT LEGEND

- (1) 446 - ASPHALT CONCRETE SURFACE COURSE, TYPE 1H, AS PER PLAN (1 1/2")
- (2) 446 - ASPHALT CONCRETE INTERMEDIATE COURSE, TYPE 2, PG64-22 (2" AVG.)
- (3) 407 - TACK COAT
- (4) 407 - TACK COAT FOR INTERMEDIATE COURSE
- (8) 254 - PAVEMENT PLANING, BITUMINOUS (1")
- (9) 202 - WEARING COURSE REMOVED (3")
- (11) 659 - SEEDING AND MULCHING
- (12) 448 - ASPHALT CONCRETE INTERMEDIATE COURSE, TYPE 2, PG64-22 (2")
- (14) 606 - GUARDRAIL, TYPE 5
- (16) 609 - ASPHALT CONCRETE CURB, TYPE 1
- (18) 203 - LINEAR GRADING, AS PER PLAN A

DESIGN EXCEPTION	EXISTING LANE WIDTH	DESIGN MINIMUM
LANE WIDTH	11' - 11' - 10' - 11' - 11'	13' - 12' - 10' - 12' - 13'



CALCULATED BY: BJK
 CHECKED BY: DRL

TYPICAL SECTIONS
SR-91
STA 99+50.00 TO STA 149+25.00

CUYAHOGA COUNTY
 LAKE COUNTY
 CUY/LAK-91-15.42/0.00