



PLOTTED BY: fkonopka
 PLOTTED FROM: \\users\bkruse\p\d\9864\9864.dgn
 PLOT SUBMITTED: 09-OCT-1998 08:18
 09864gud.dgn

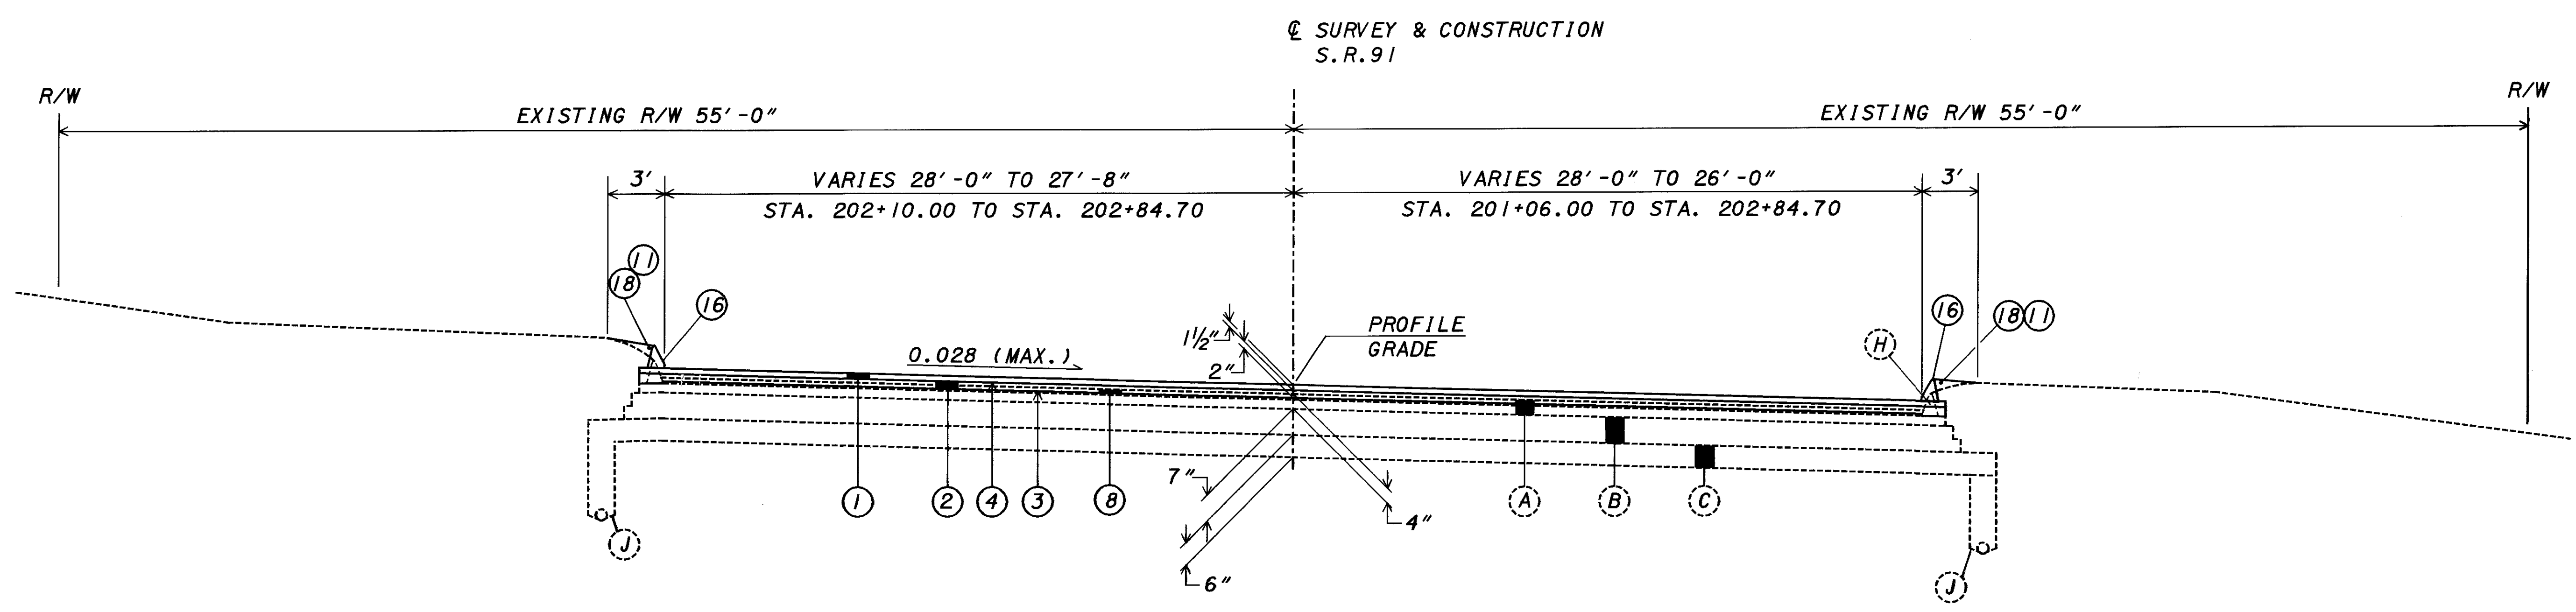

REFERENCE	
DESCRIPTION	SHEET
LEGEND	3
CURB DETAIL	3

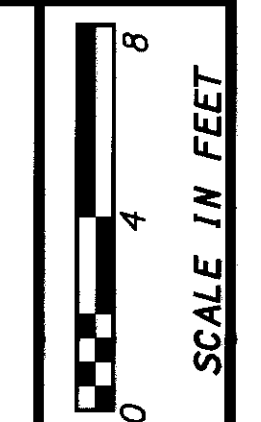

CALCULATED
 BJK
 CHECKED
 DRL

TYPICAL SECTIONS
 SR-91
 STA. 194+40.84 TO STA. 202+84.70

CUYAHOGA COUNTY
 LAKE COUNTY
 CUY/LAK-91-15.42/0.00