

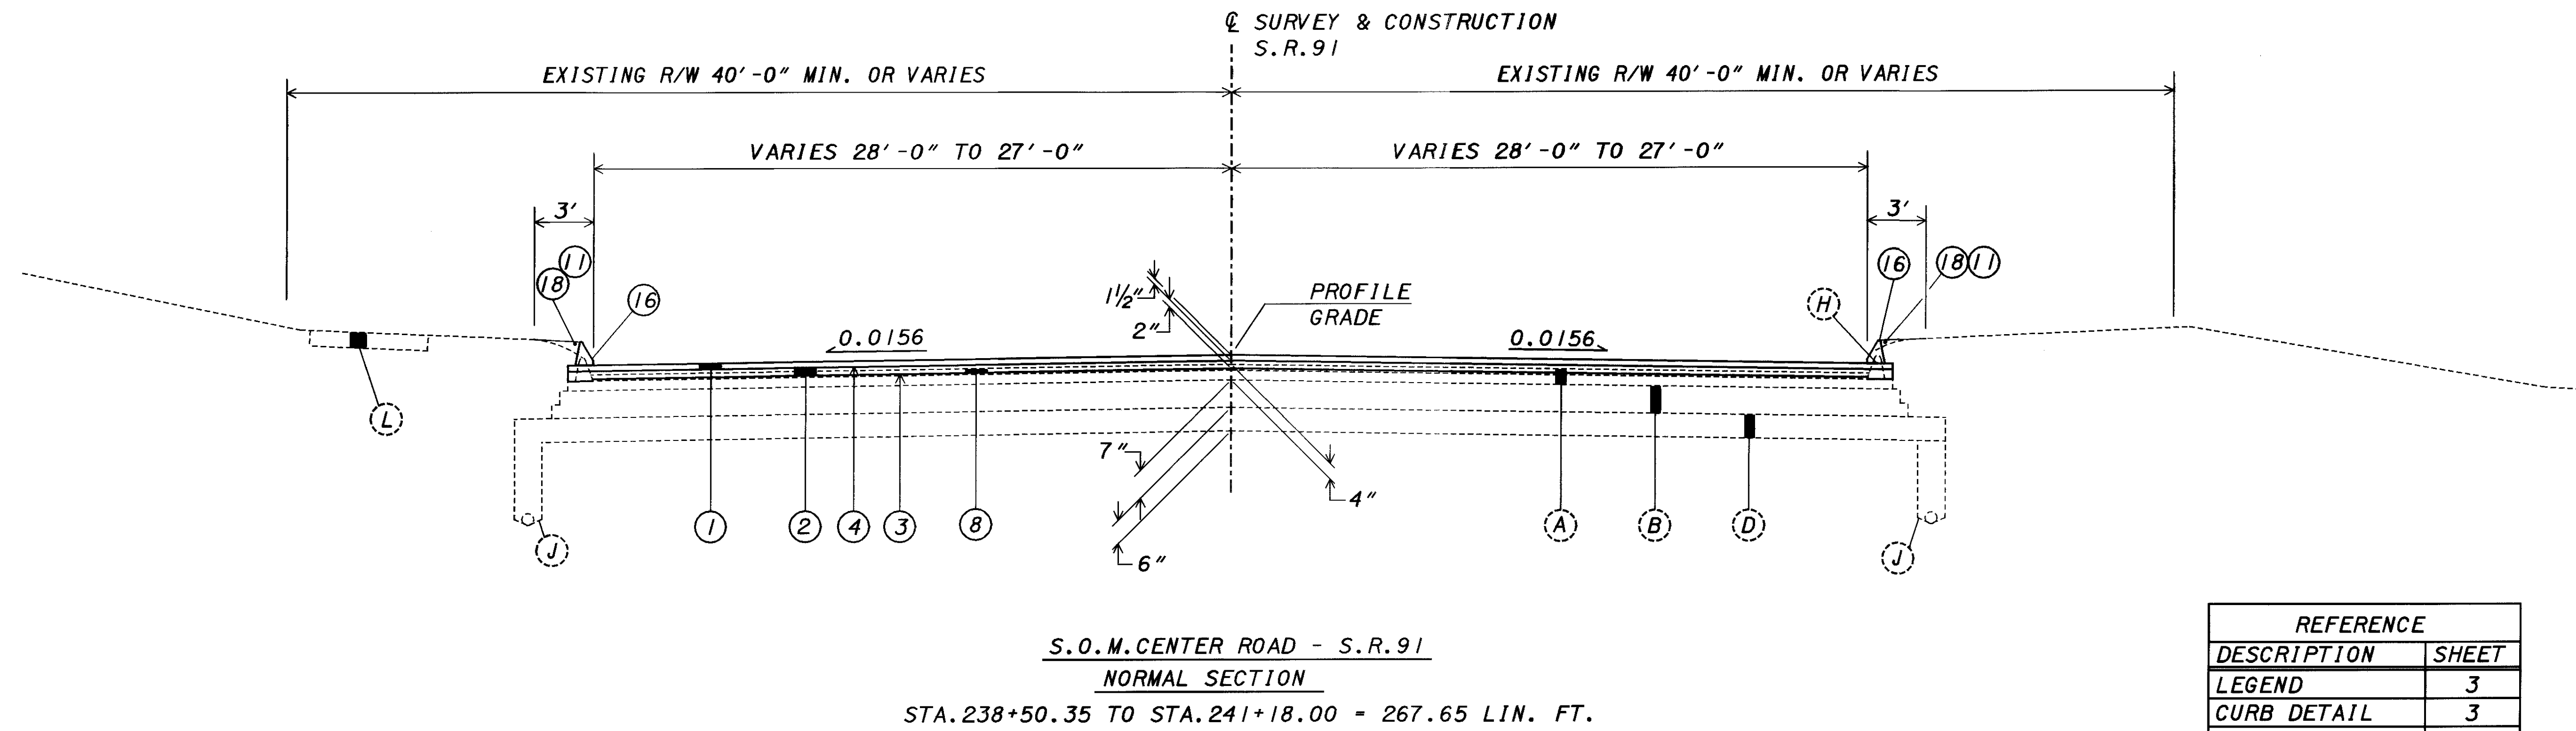


PLOTTED BY: fkonopka
 PLOTTED FROM: i:\users\bkkruse\p1d\9864\09864qrf.dgn
 PLOT SUBMITTED: 09-OCT-1998 08:19

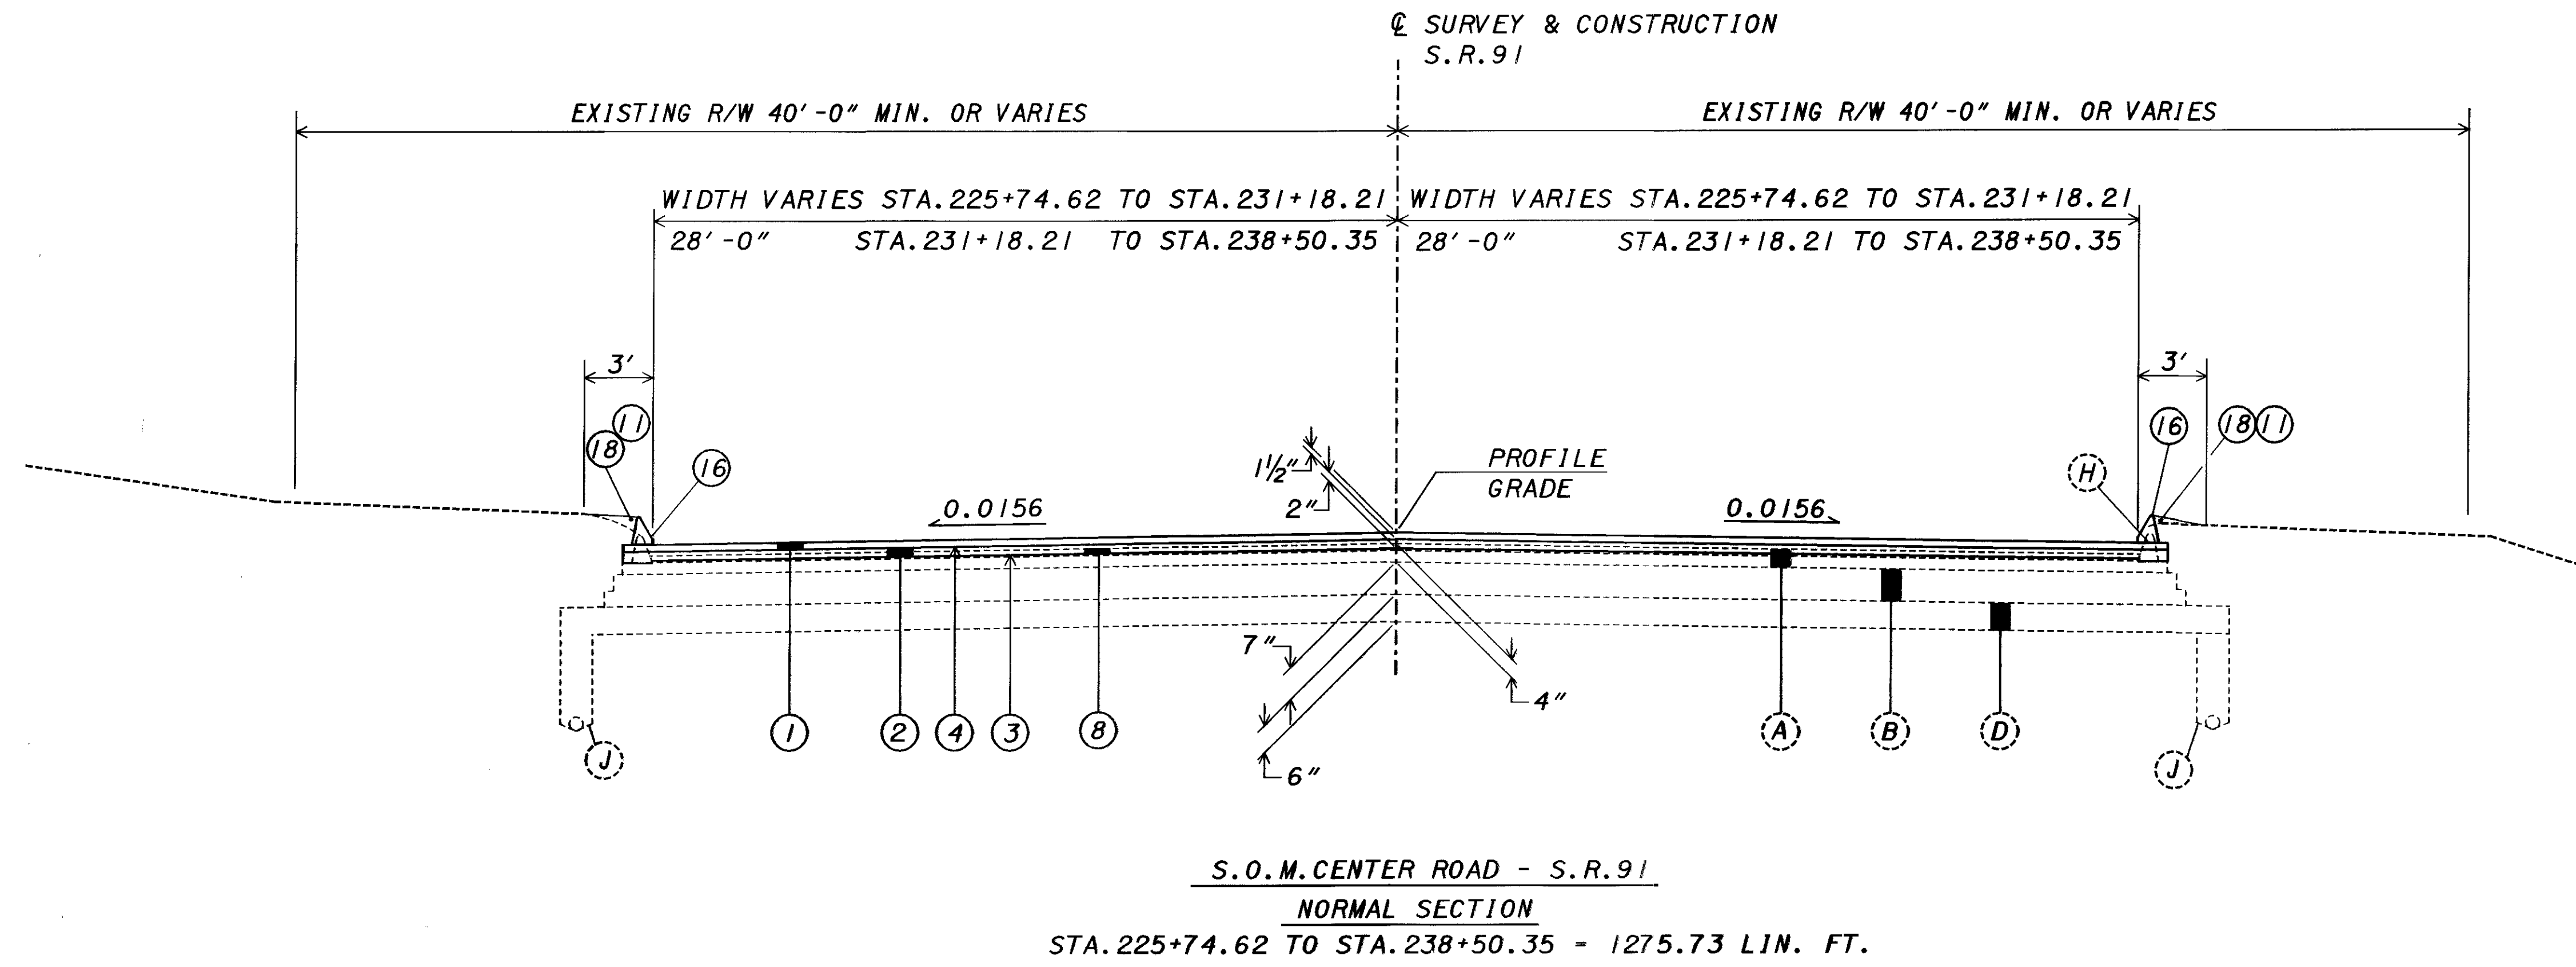

REFERENCE	
DESCRIPTION	SHEET
LEGEND	3
CURB DETAIL	3

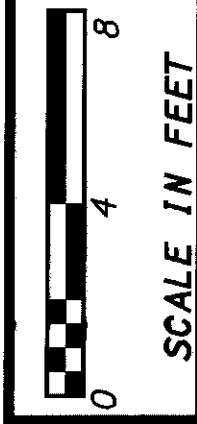

CALCULATED
 BJK
 CHECKED
 DRL

TYPICAL SECTIONS
S.R. 91
STA. 225+74.62 TO STA. 241+18.00

CUYAHOGA COUNTY
LAKE COUNTY
CUY/LAK-91-15.42/0.00