
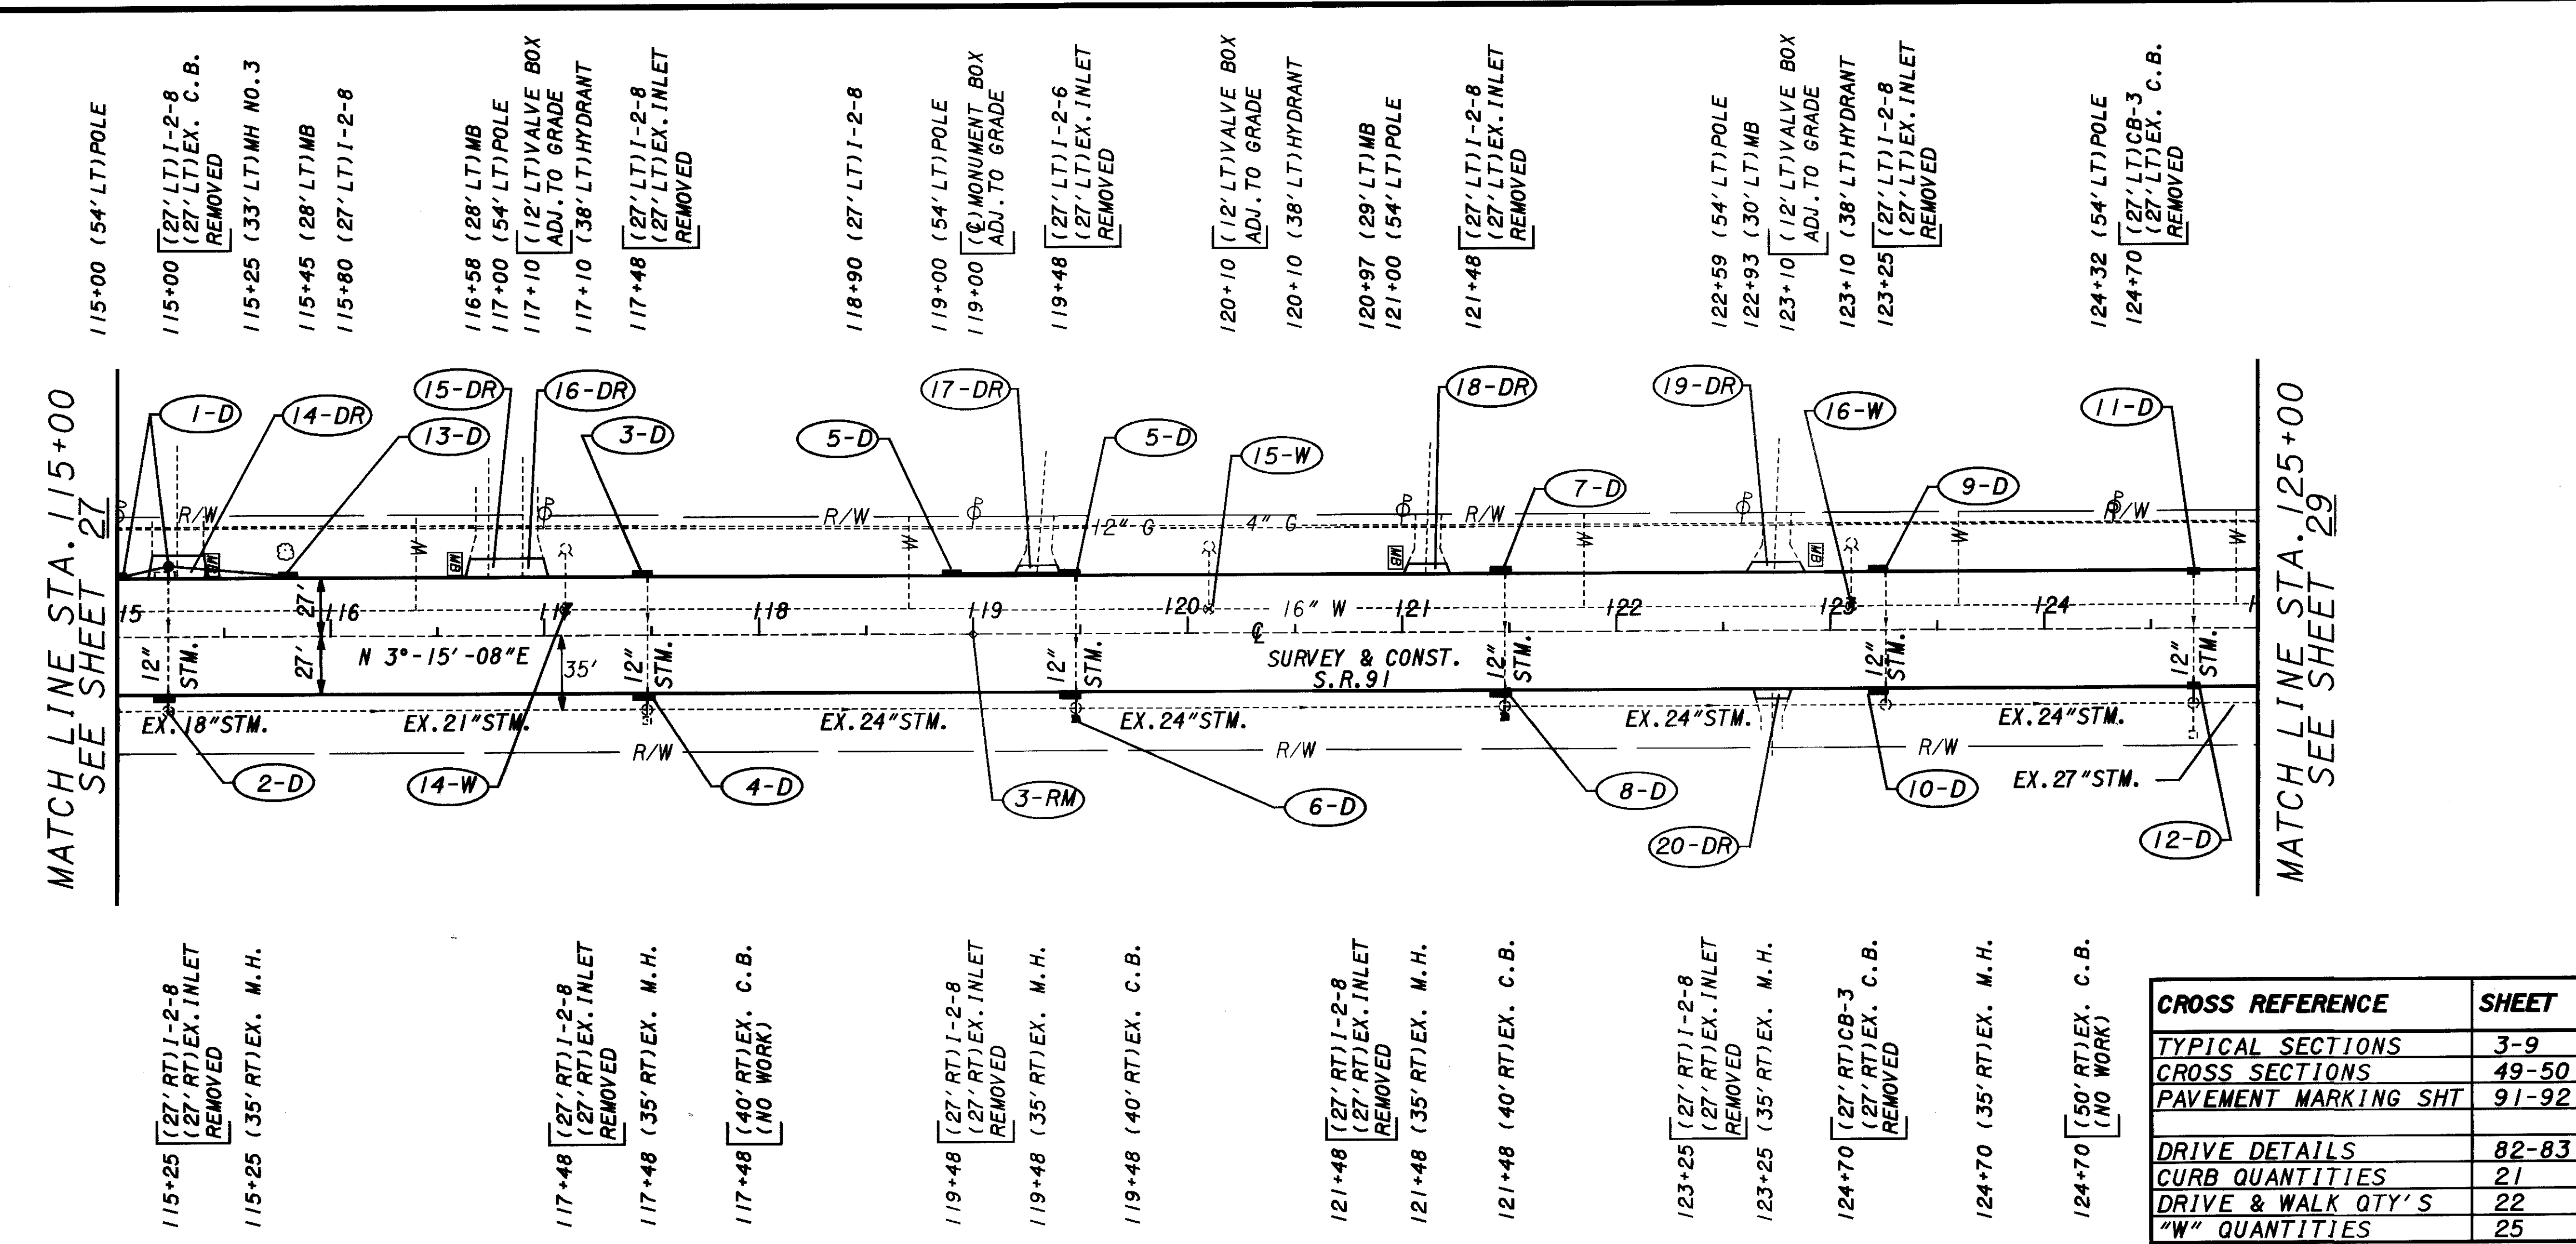


PLOTTED BY: fkonopka  
 PLOTTED FROM: /1/pd/bkruse/pid09864/09864qpc.dgn  
 PLOT SUBMITTED: 09-OCT-1998 09:13  
 09864QPC.DGN

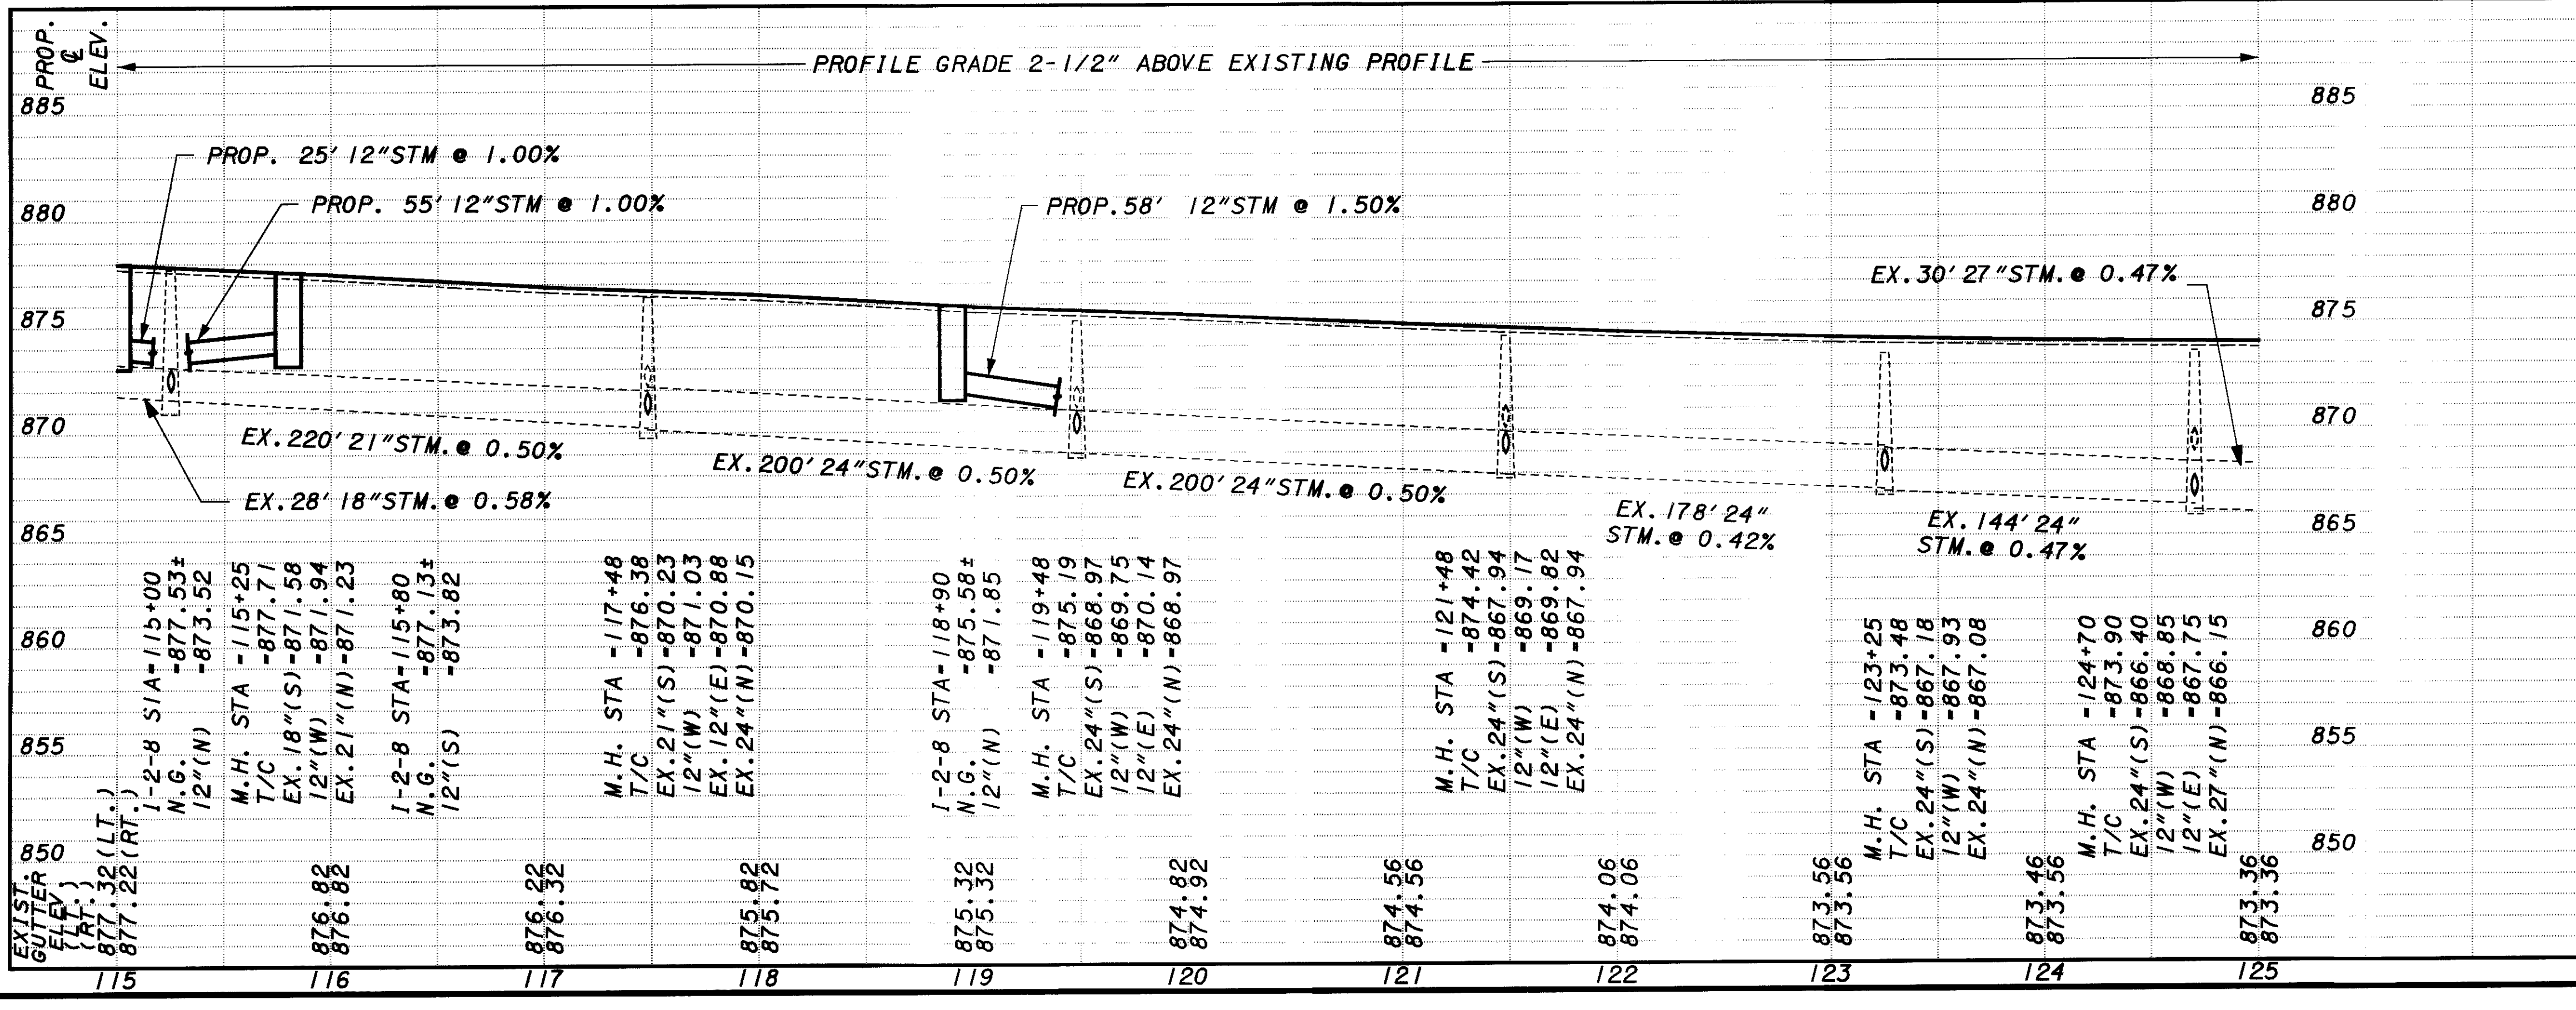

CROSS REFERENCE	SHEET
TYPICAL SECTIONS	3-9
CROSS SECTIONS	49-50
PAVEMENT MARKING SHT	91-92
DRIVE DETAILS	82-83
CURB QUANTITIES	21
DRIVE & WALK QTY'S	22
"W" QUANTITIES	25

REF. NO.	STATION TO STATION	202		603		604		INLET NO. 2-6 EACH	MANHOLE, NO. 3 EACH
		MH REMOVED EACH	CATCH BASIN REMOVED EACH	CONDUIT, TYPE C	CATCH BASIN, NO. 2-3 EACH	CATCH BASIN, NO. 3 EACH	INLET NO. 2-6 EACH		
1-D	115+00 TO 115+25 LT.			12" 12" LIN. FT.				1	1
2-D	115+25 RT.			15				1	1
3-D	117+48 LT.			10				1	1
4-D	117+48 RT.			10				1	1
5-D	118+90 TO 119+48 LT.			10				1	1
6-D	119+48 RT.			10				1	1
7-D	121+48 LT.			10				1	1
8-D	121+48 RT.			10				1	1
9-D	123+25 LT.			20				1	1
10-D	123+25 RT.			10				1	1
11-D	124+70 LT.								
12-D	124+70 RT.								
13-D	115+25 TO 115+80 LT.			55				1	1
TOTALS CARRIED TO DRAINAGE SUB-SUMMARY				102	116		2	11	1