
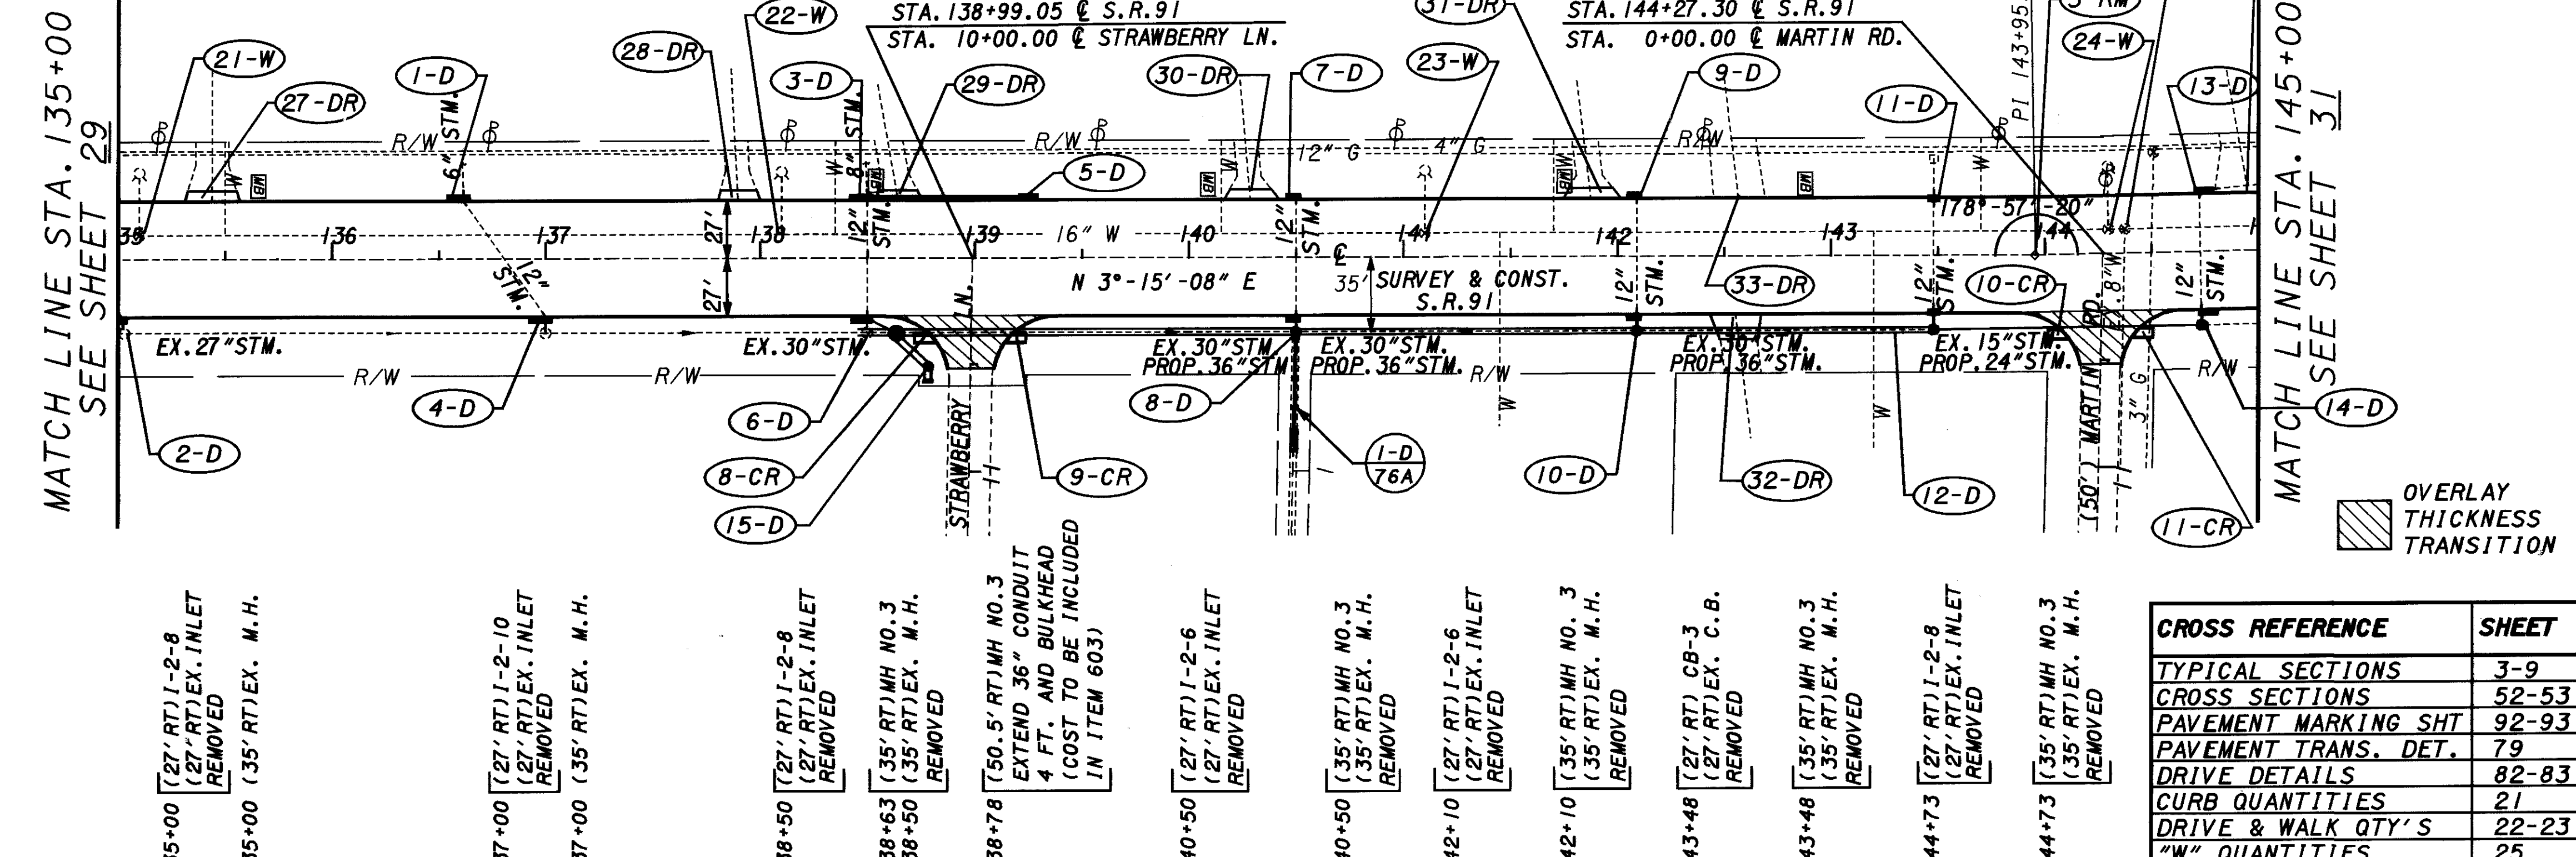


PLOTTED BY: fkonopka
 PLOTTED FROM: I:\Users\bkrowse\pdr\9864\9864ape.dgn
 PLOT SUBMITTED: 09-OCT-1998 09:14

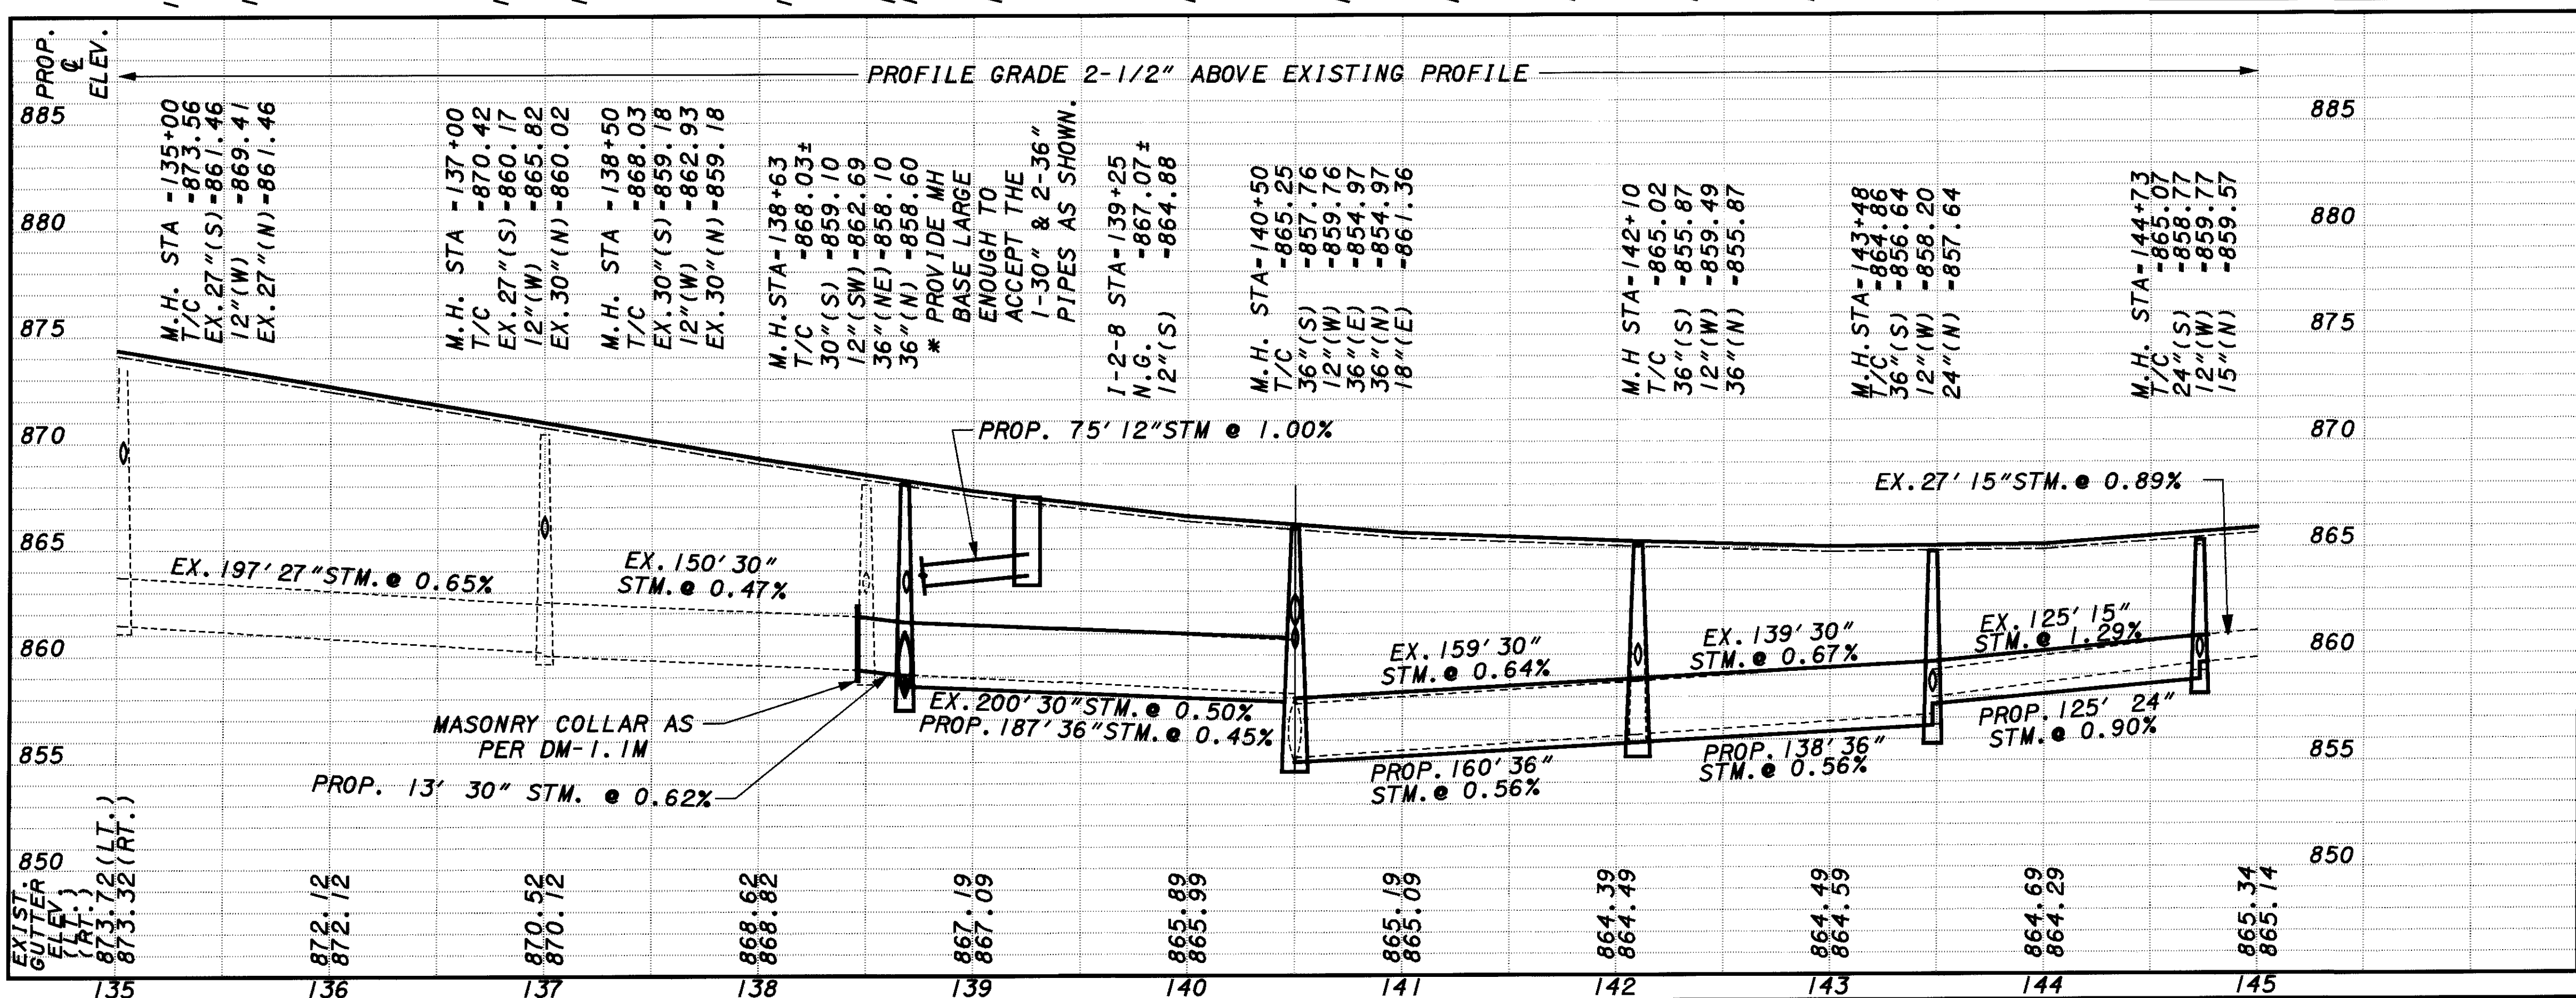

CROSS REFERENCE	SHEET
TYPICAL SECTIONS	3-9
CROSS SECTIONS	52-53
PAVEMENT MARKING SHT	92-93
PAVEMENT TRANS. DET.	79
DRIVE DETAILS	82-83
CURB QUANTITIES	21
DRIVE & WALK QTY'S	22-23
"W" QUANTITIES	25

REF. NO.	STATION TO STATION	CONDUIT TYPE							TOTALS CARRIED TO DRAINAGE SUB-SUMMARY									
		B		C			F											
		12" 24"	36"	8"	12"	15"	24"	30"		36"	6"							
1-D	136+60 LT.	2								15								
2-D	135+00 RT.	2								10								
3-D	138+50 LT.	2		2						10								
4-D	137+00 RT.	2								10								
5-D	138+50 TO 139+25 LT.	2								17	150	20						
6-D	138+50 TO 138+63 RT.	2								10								
7-D	140+50 LT.	2								10								
8-D	138+63 TO 140+50 RT.	2		48						139	10							
9-D	140+50 TO 142+10 RT.	2								10								
10-D	142+10 TO 143+48 RT.	2								160	10							
11-D	143+48 LT.	2								138								
12-D	142+10 TO 143+48 RT.	2								10								
13-D	144+73 LT.	2								20								
14-D	143+48 TO 144+73 RT.	2		48						22								
15-D	138+63 TO 138+78 RT.	2								135								
TOTALS CARRIED TO DRAINAGE SUB-SUMMARY		26	48	48	2	142	4	77	17	609	135							