
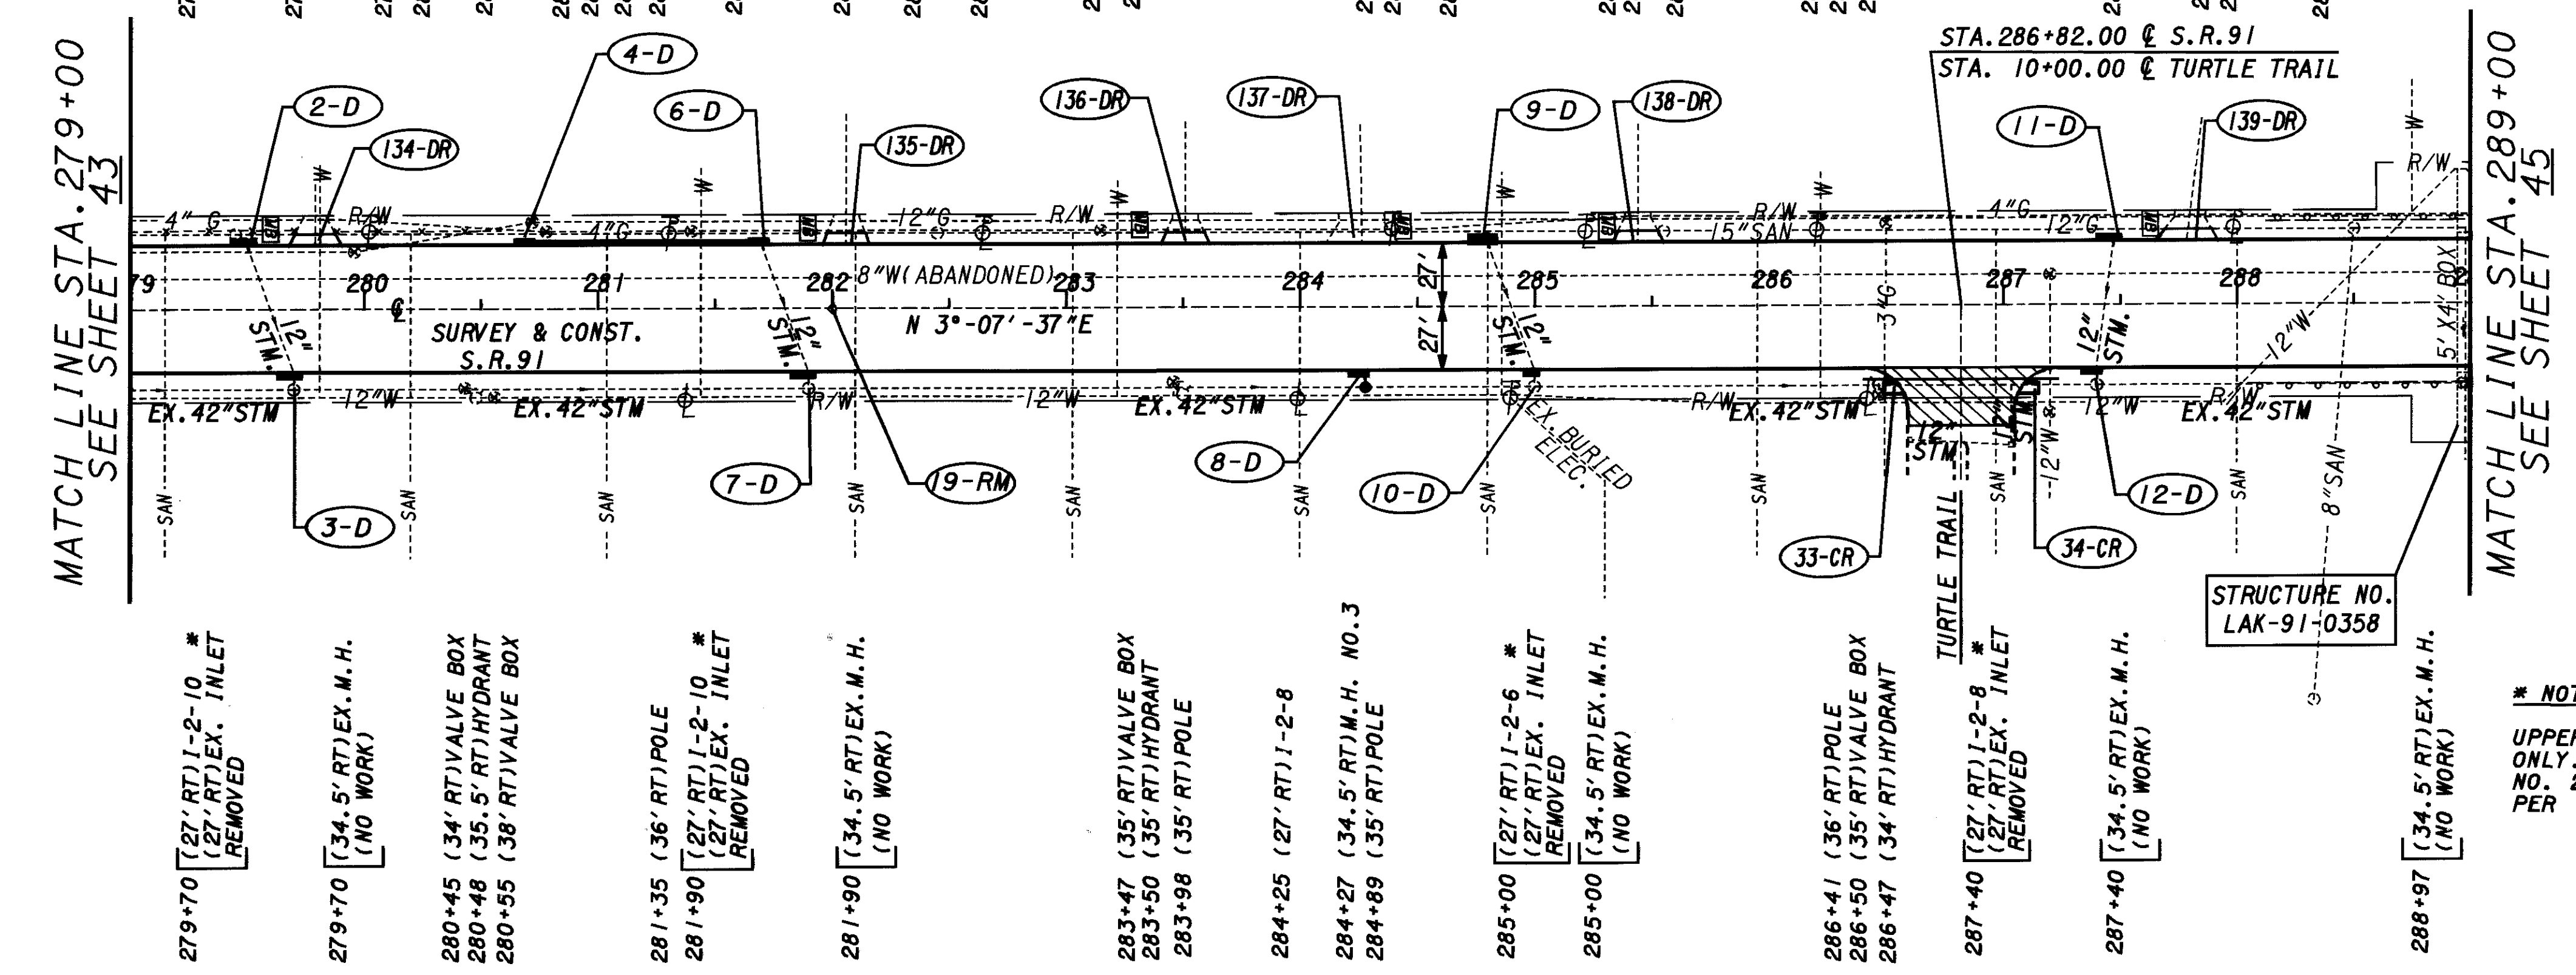


PLOTTED BY: fkonopka
 PLOTTED FROM: i:\users\bkuruse\p1d09864\09864qps.dgn
 PLOT SUBMITTED: 09-OCT-1998 09:25

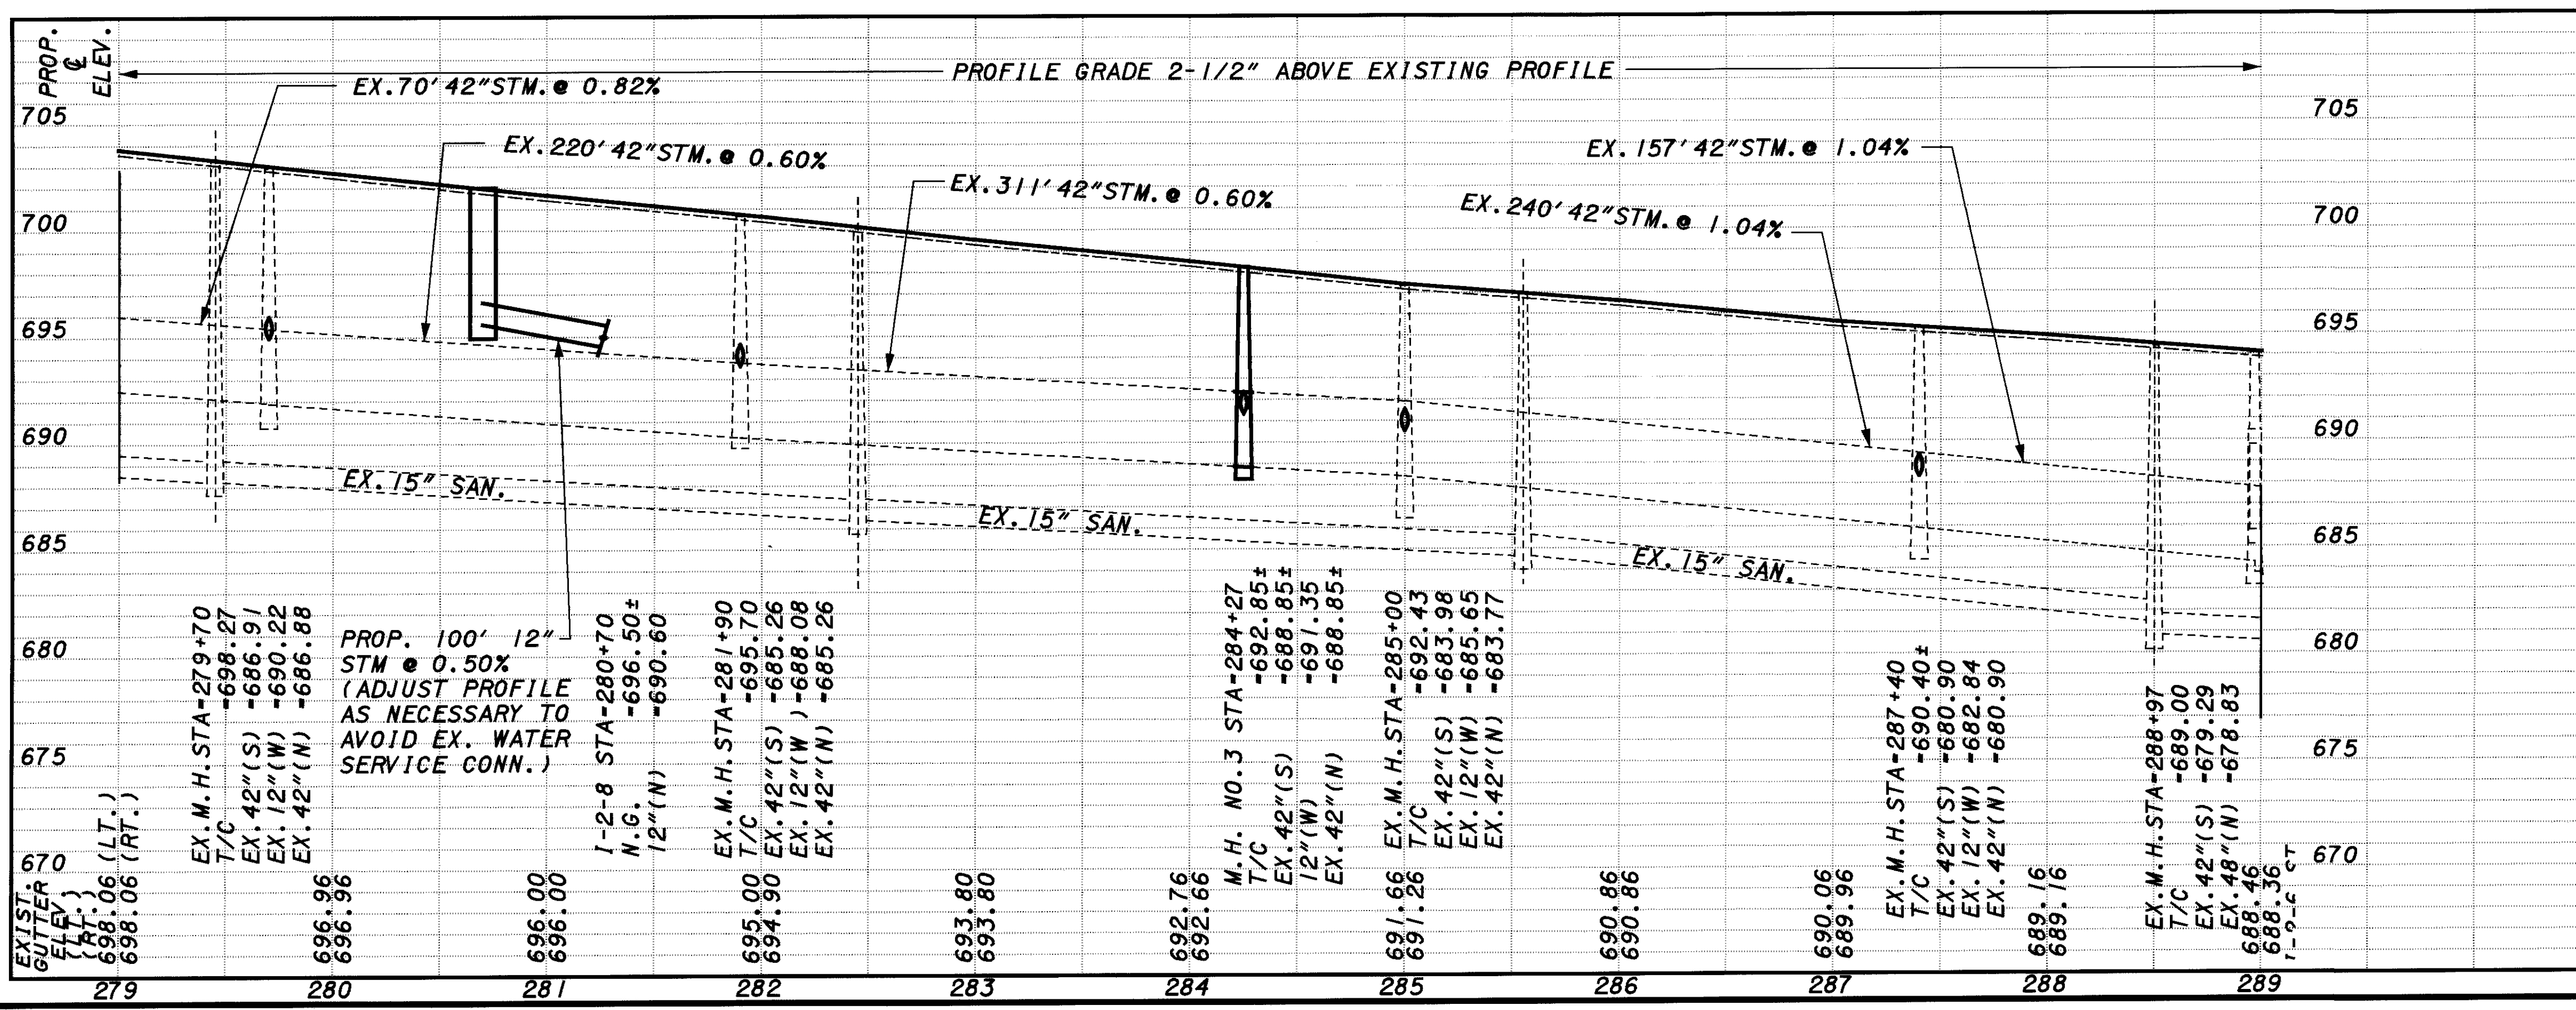

CROSS REFERENCE	SHEET
TYPICAL SECTIONS	3-9
CROSS SECTIONS	73-75
PAVEMENT MARKING SHT	103
PAVEMENT TRANS. DET.	79
DRIVE DETAILS	82-83
CURB QUANTITIES	21
DRIVE & WALK QTY'S	23

REF. NO.	STATION TO STATION	CONDUIT, TYPE			603	604	604	604	604	604	604	604
		B 12"	C 12"	F 6"								
2-D	279+50 LT.											
3-D	279+70 RT.											
4-D	280+70 TO 281+70 LT.		100									
6-D	281+70 LT.											
7-D	281+90 RT.											
8-D	284+25 TO 284+27 RT.	2										
9-D	284+80 LT.											
10-D	285+00 RT.											
11-D	287+50 LT.											
12-D	287+40 RT.											
TOTALS CARRIED TO DRAINAGE SUB-SUMMARY												
		4	108	8								

44
104

CUYAHOGA COUNTY
LAKE COUNTY
CUY/LAK-91-15.42/0.00

PLAN & PROFILE SHEET
S.R.-91
STA. 279+00 TO STA. 289+00

CALCULATED DRL
CHECKED BJK

SCALE IN FEET
0 50 100