
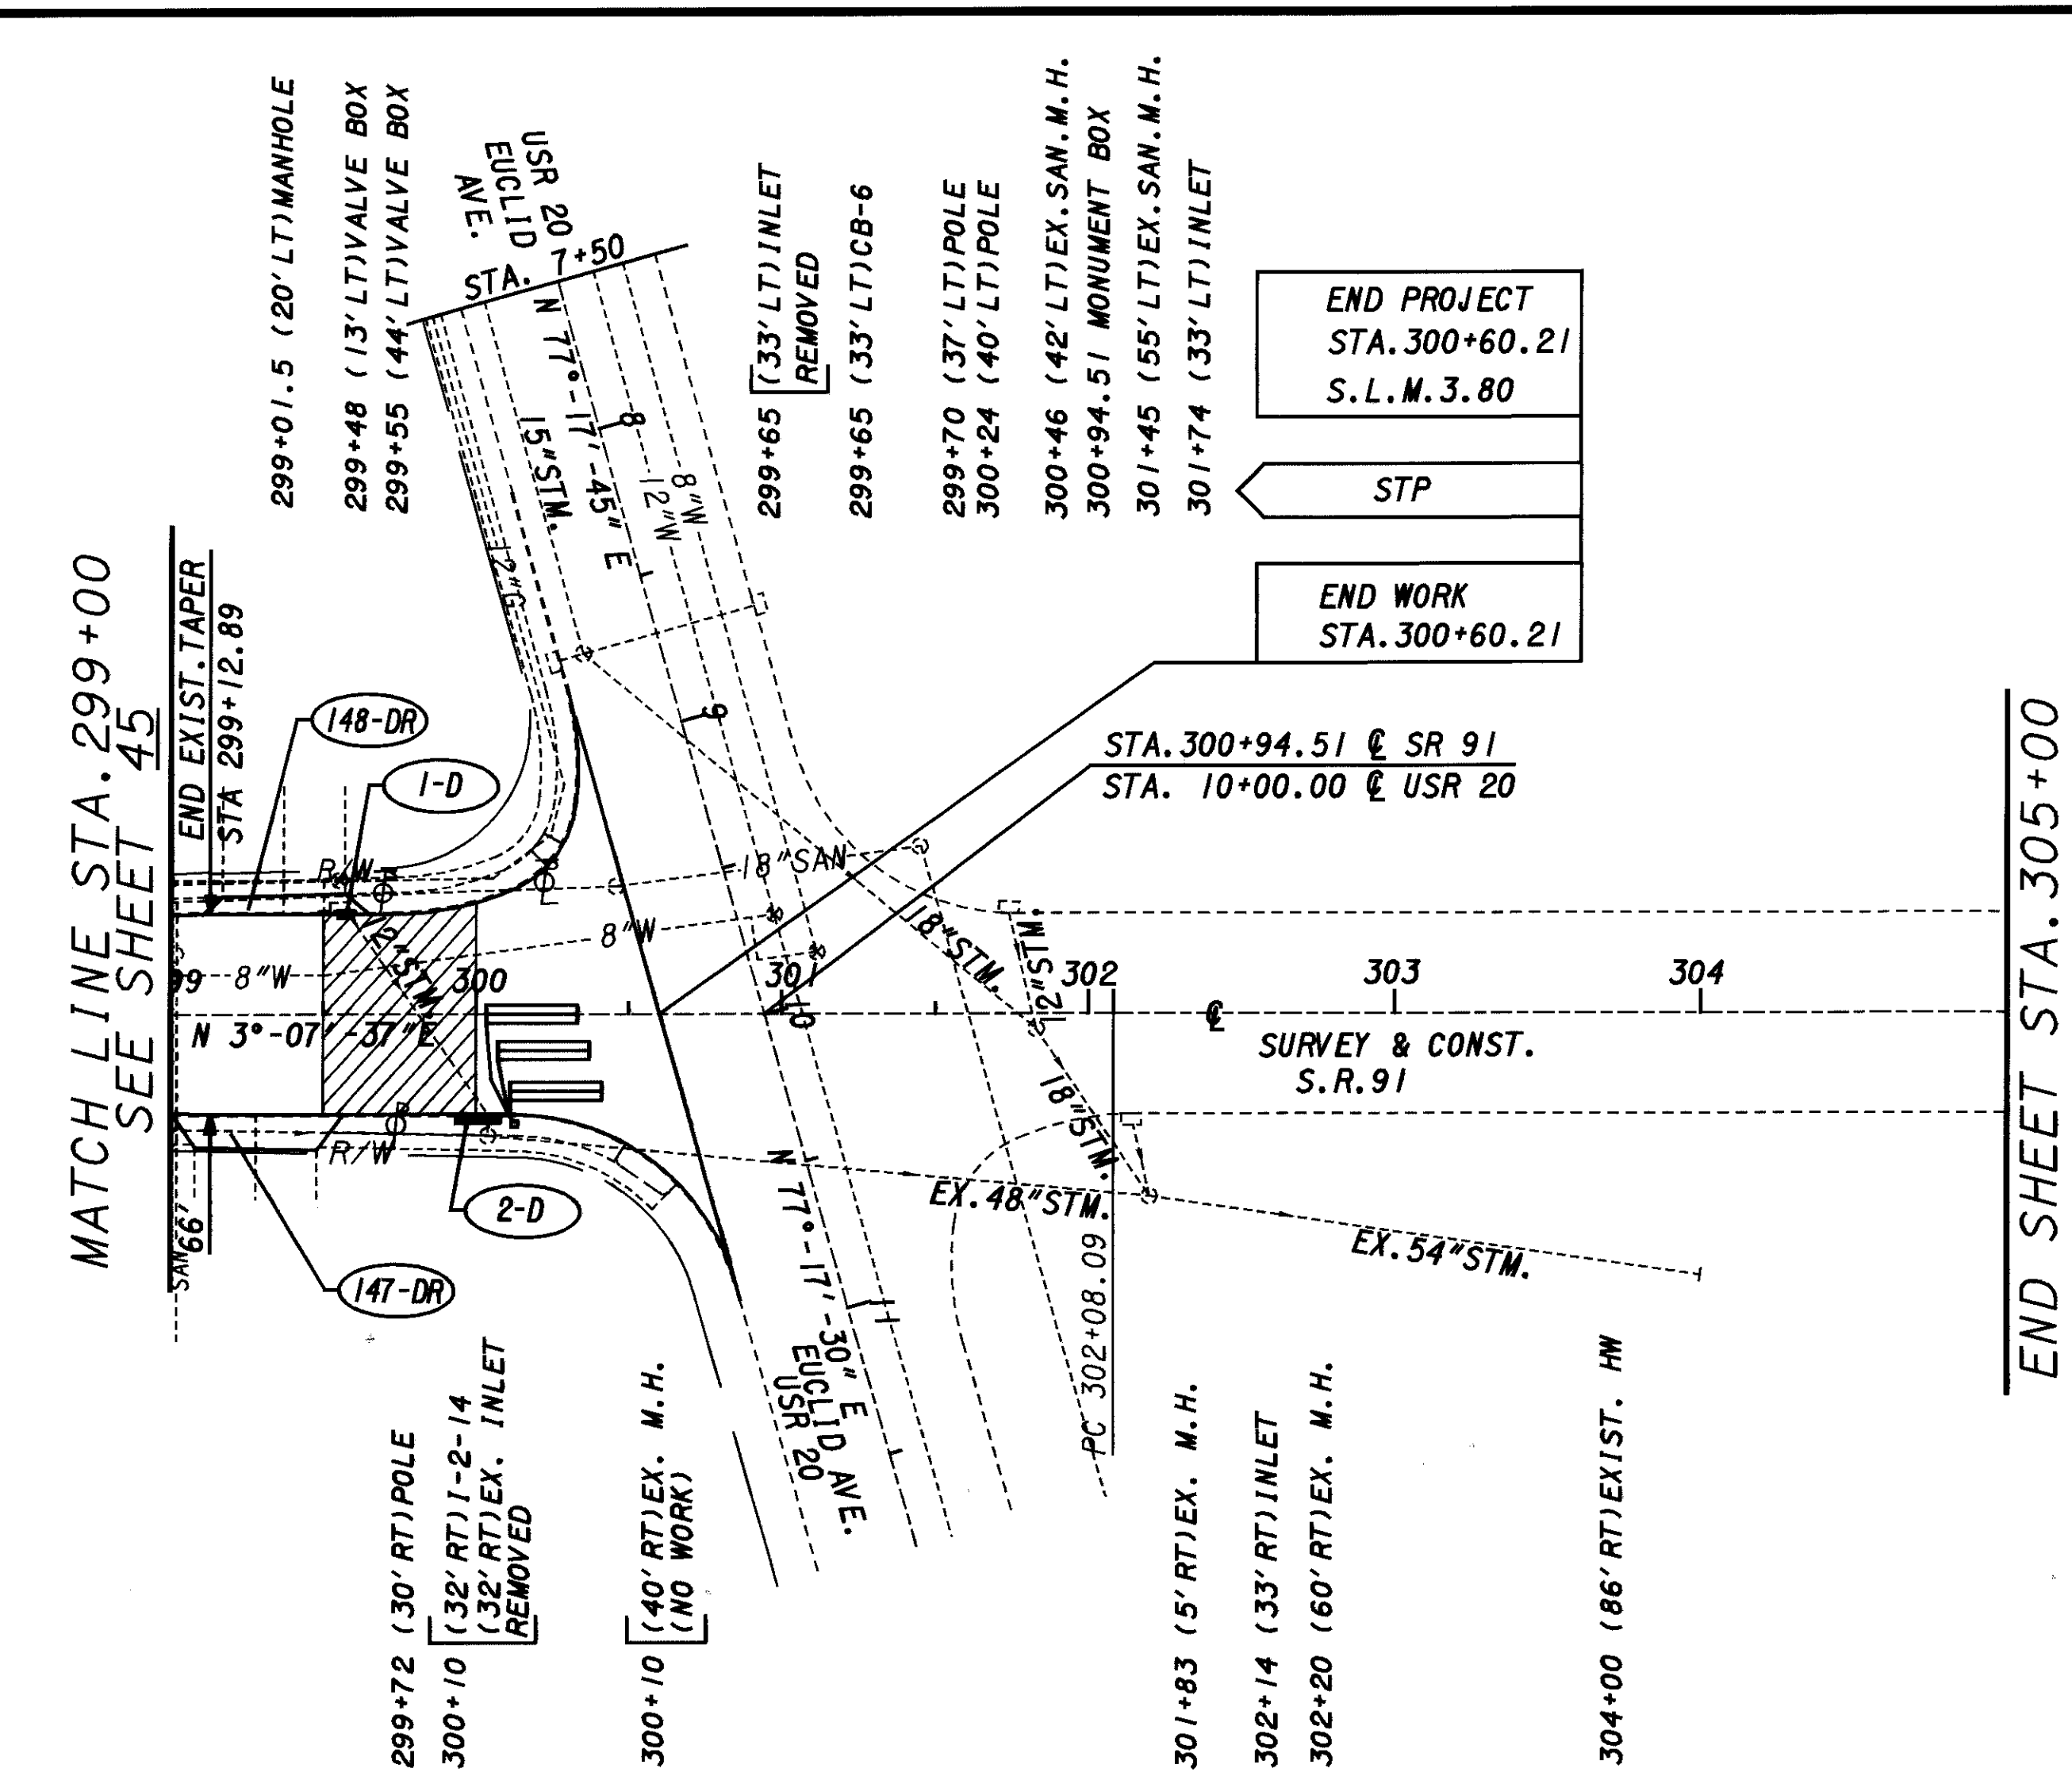


PLOTTED BY: fkonopka
 PLOTTED FROM: i:\users\bkkruse\p\d09864\09864qpu.dgn
 PLOT SUBMITTED: 09-OCT-1998 09:27
 09864GPI.DGN

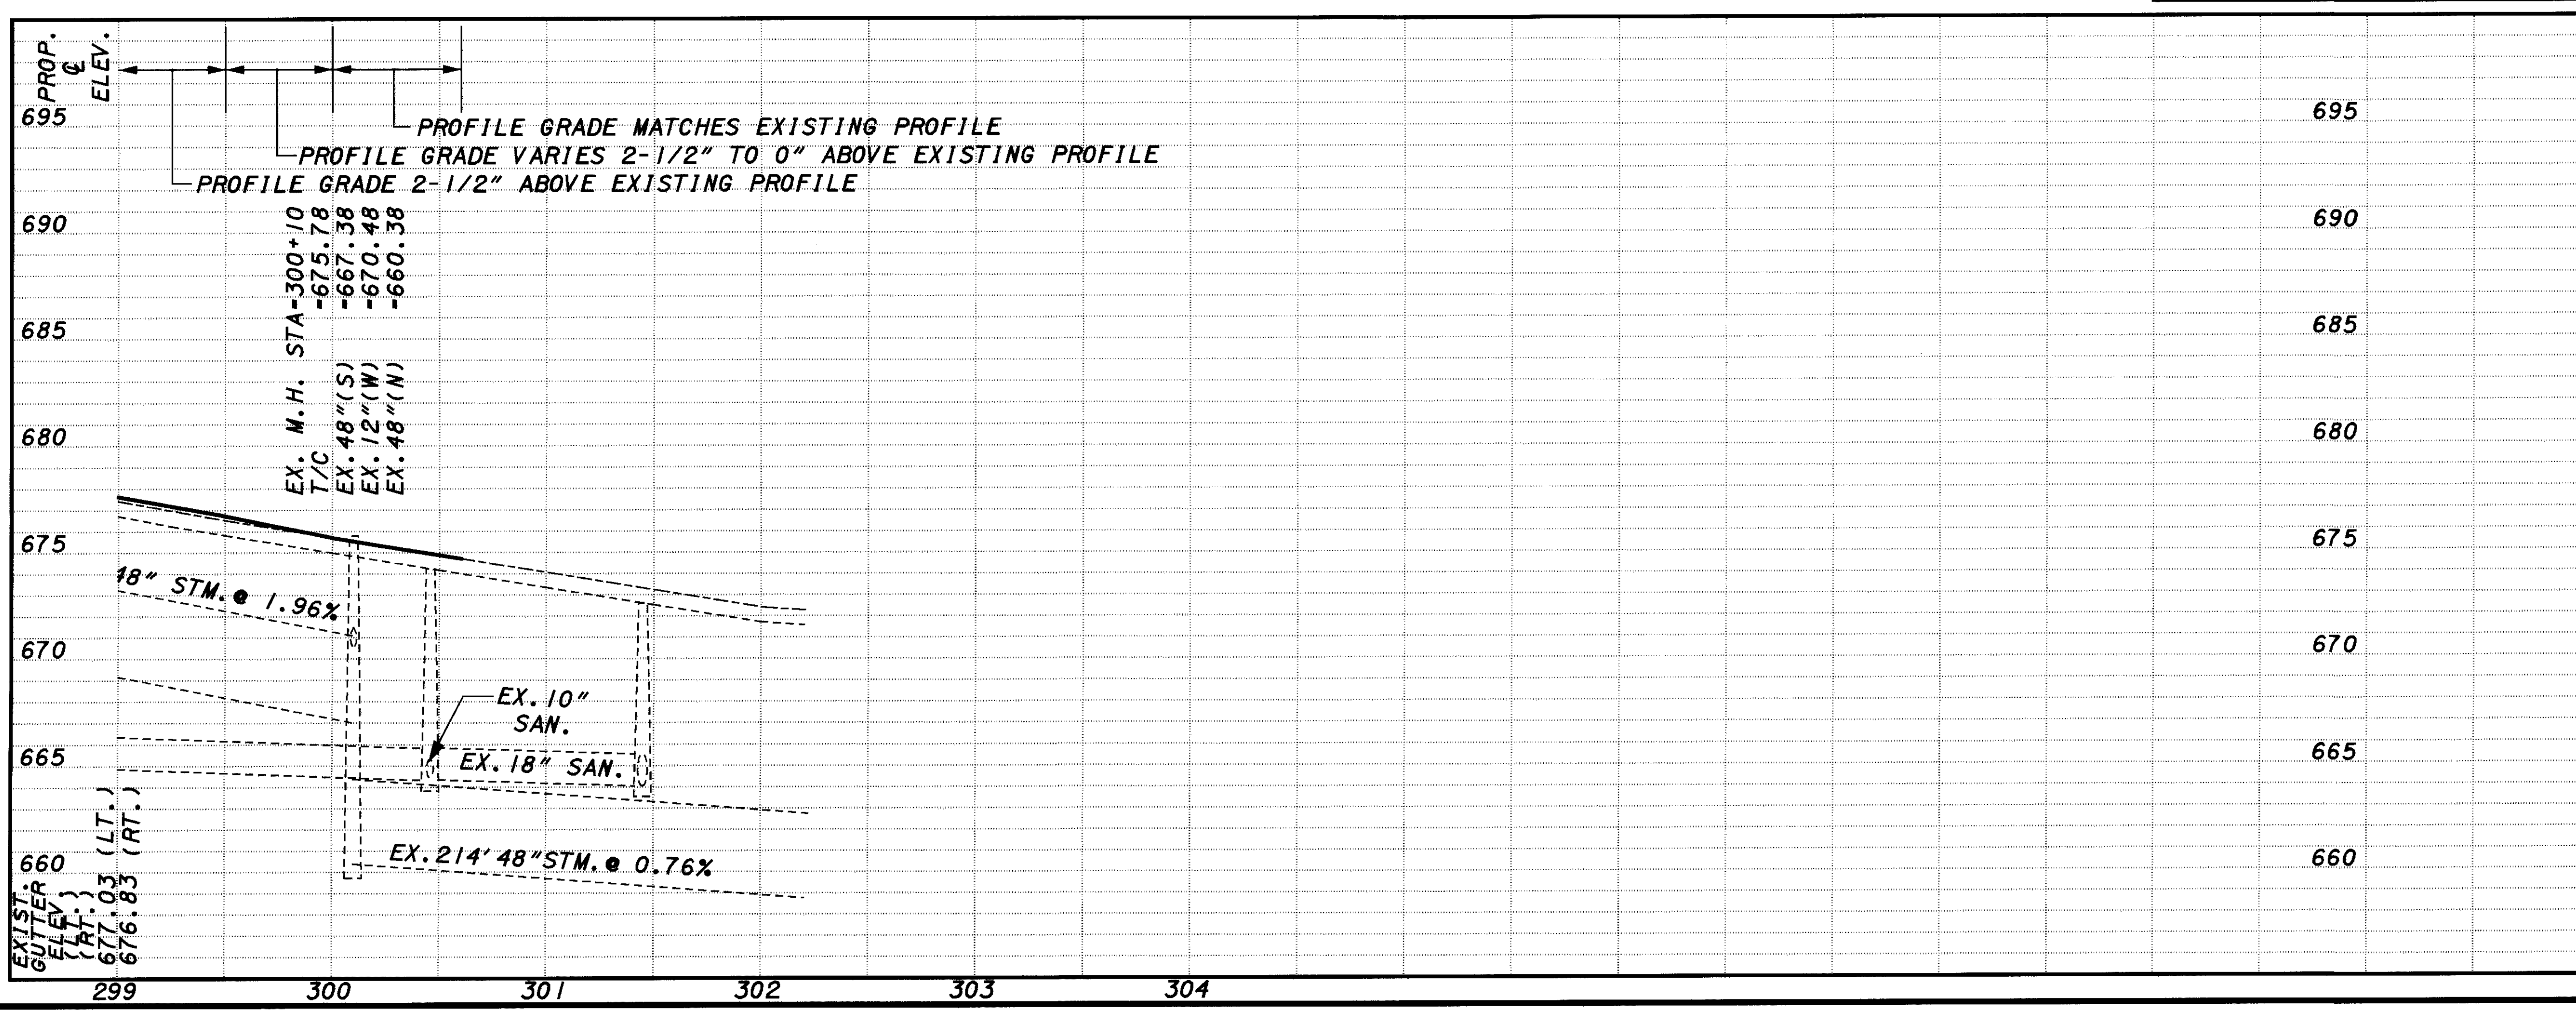

CROSS REFERENCE	SHEET
TYPICAL SECTIONS	3-9
CROSS SECTIONS	76
PAVEMENT MARKING SHT	104
PAVEMENT TRANS. DET.	78
DRIVE DETAILS	82-83
DRIVE & WALK QTY'S	23

REF. NO.	STATION TO STATION	CONDUIT, TYPE		CATCH BASIN, NO. 6	INLET NO. 2-6	INLET NO. 2-8	INLET NO. 2-14	MANHOLE, NO. 3
		B 12"	C 12"					
1-D	299+65 LT.							
2-D	300+10 RT.	2						
TOTALS CARRIED TO DRAINAGE SUB-SUMMARY				1				1