



PLOTTED BY: fkonopka
 PLOTTED FROM: i:\users\bkrose\p\d09864\09864gxa.dgn
 PLOT SUBMITTED: 09-OCT-1998 09:35
 09864GXB.DGN

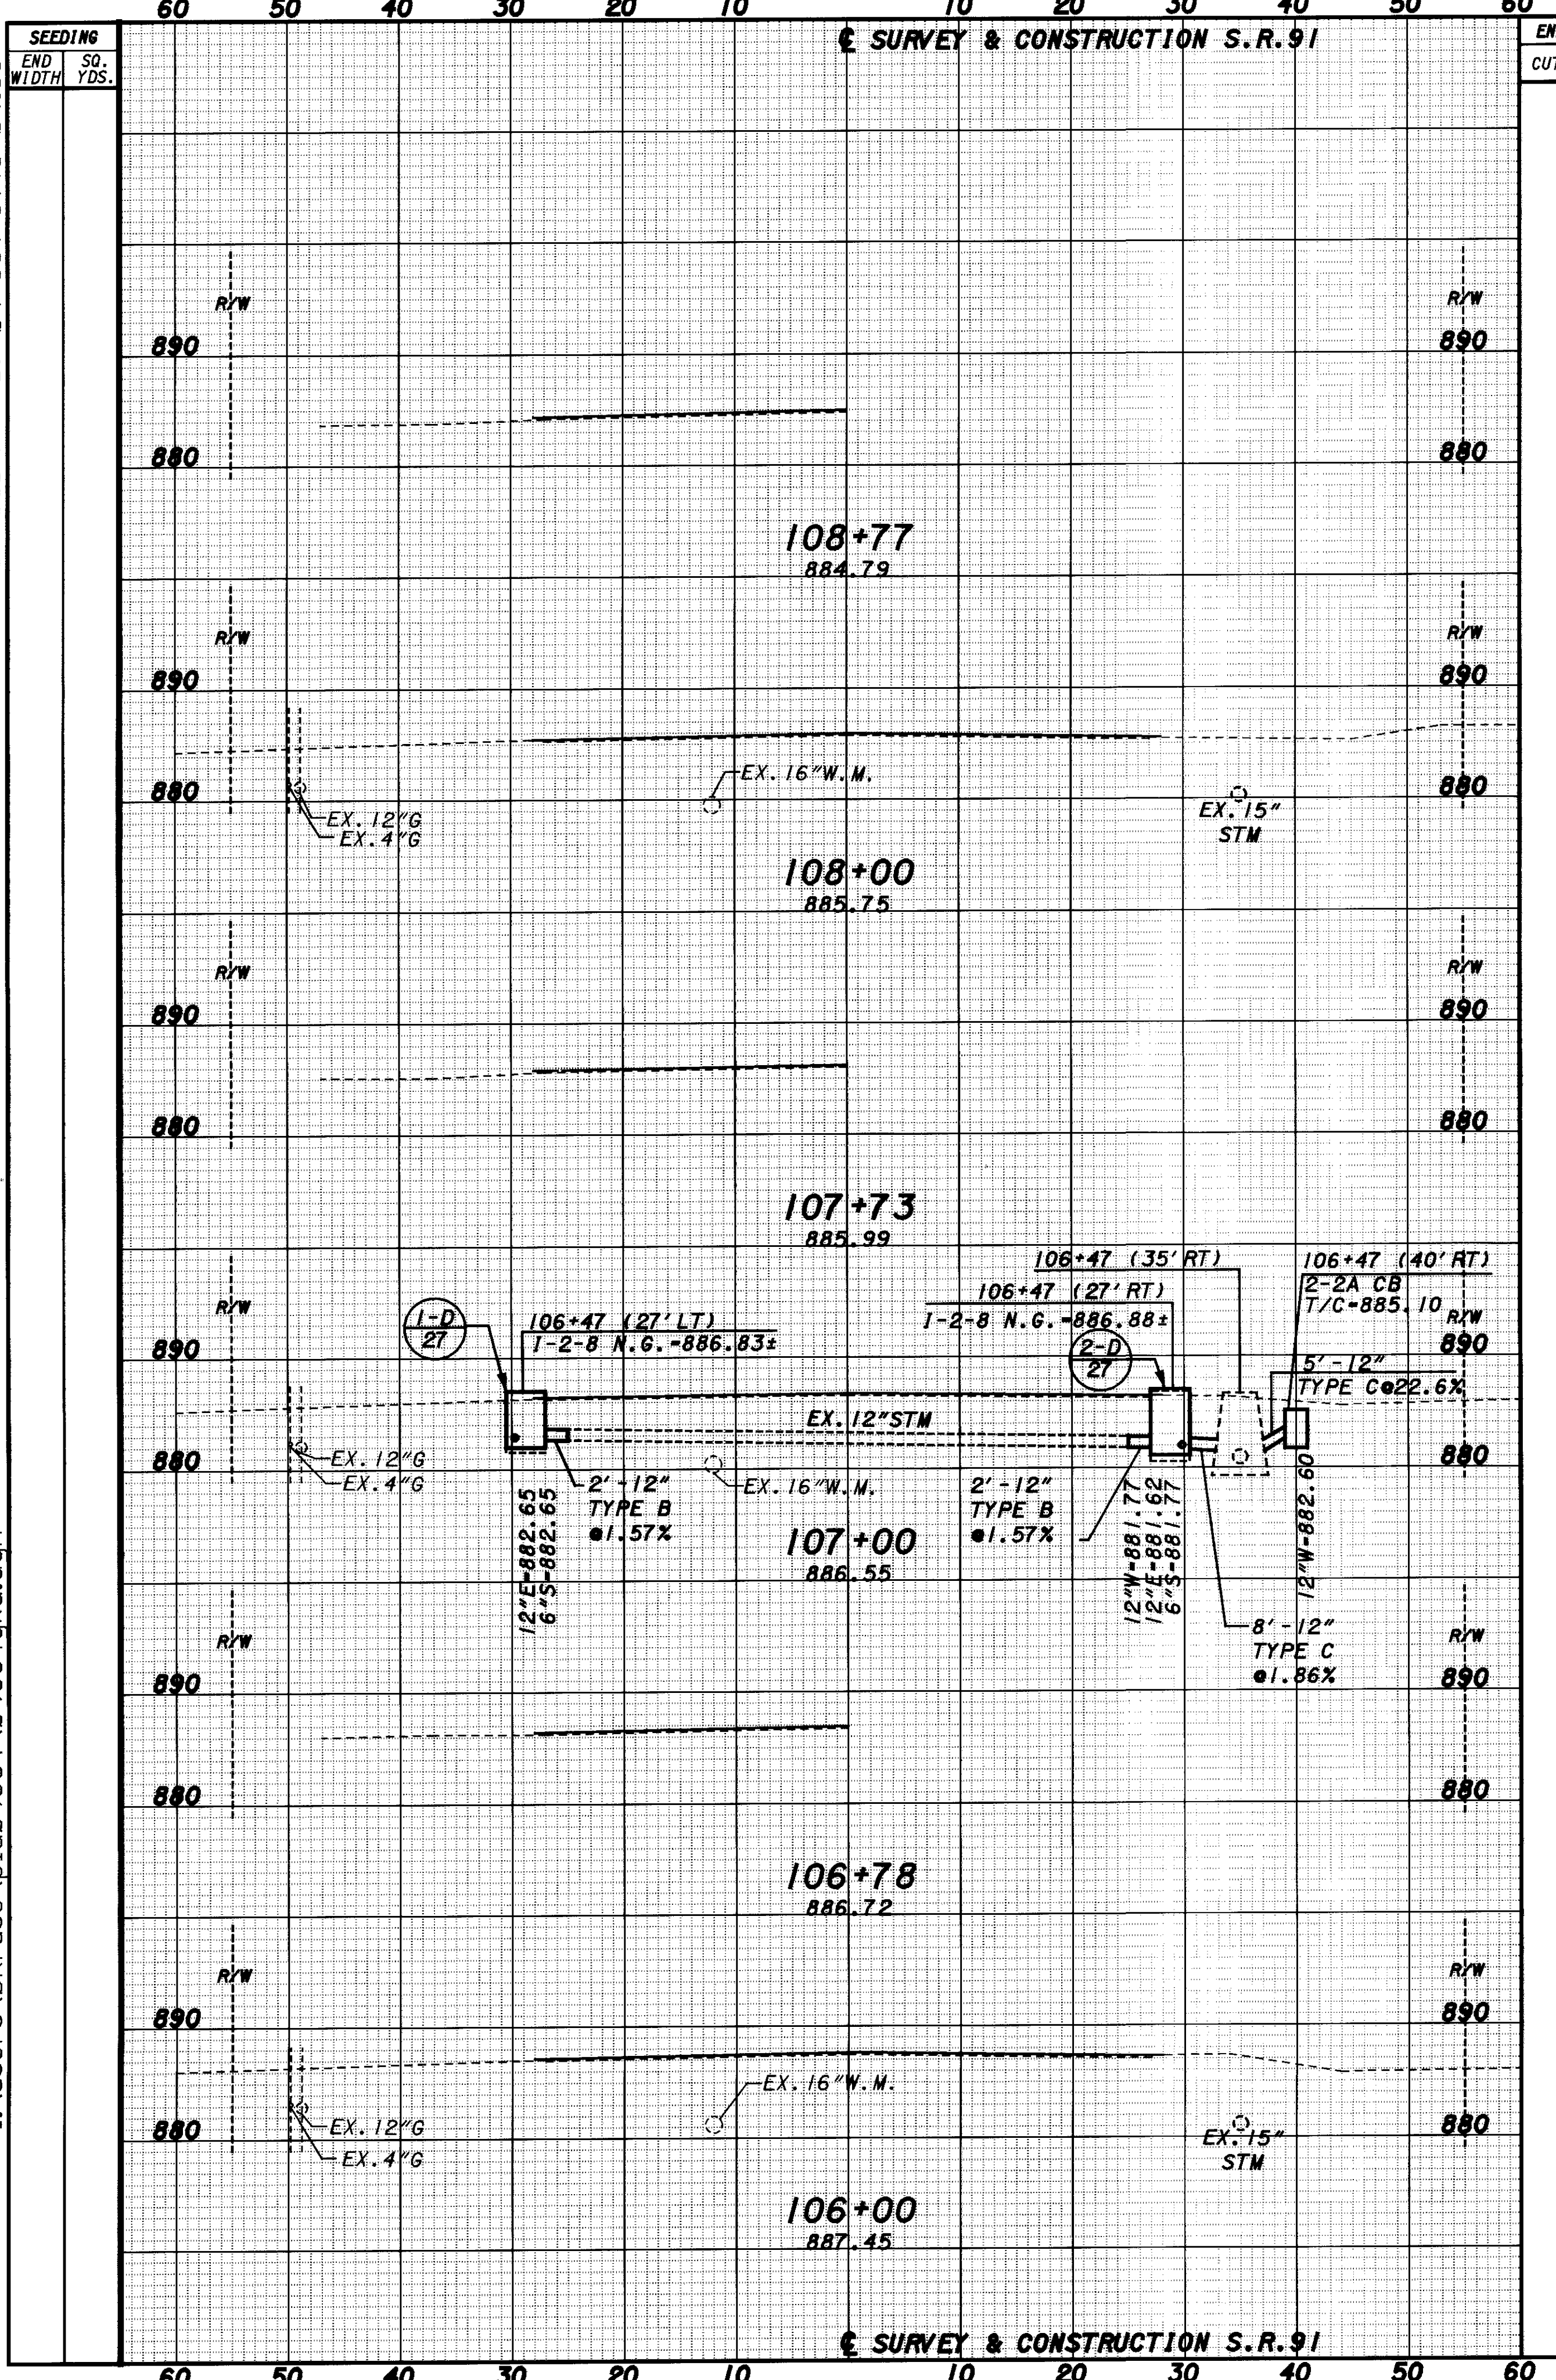

END AREA		VOLUME		SEEDING	
CUT	FILL	CUT	FILL	END WIDTH	SO. YDS.

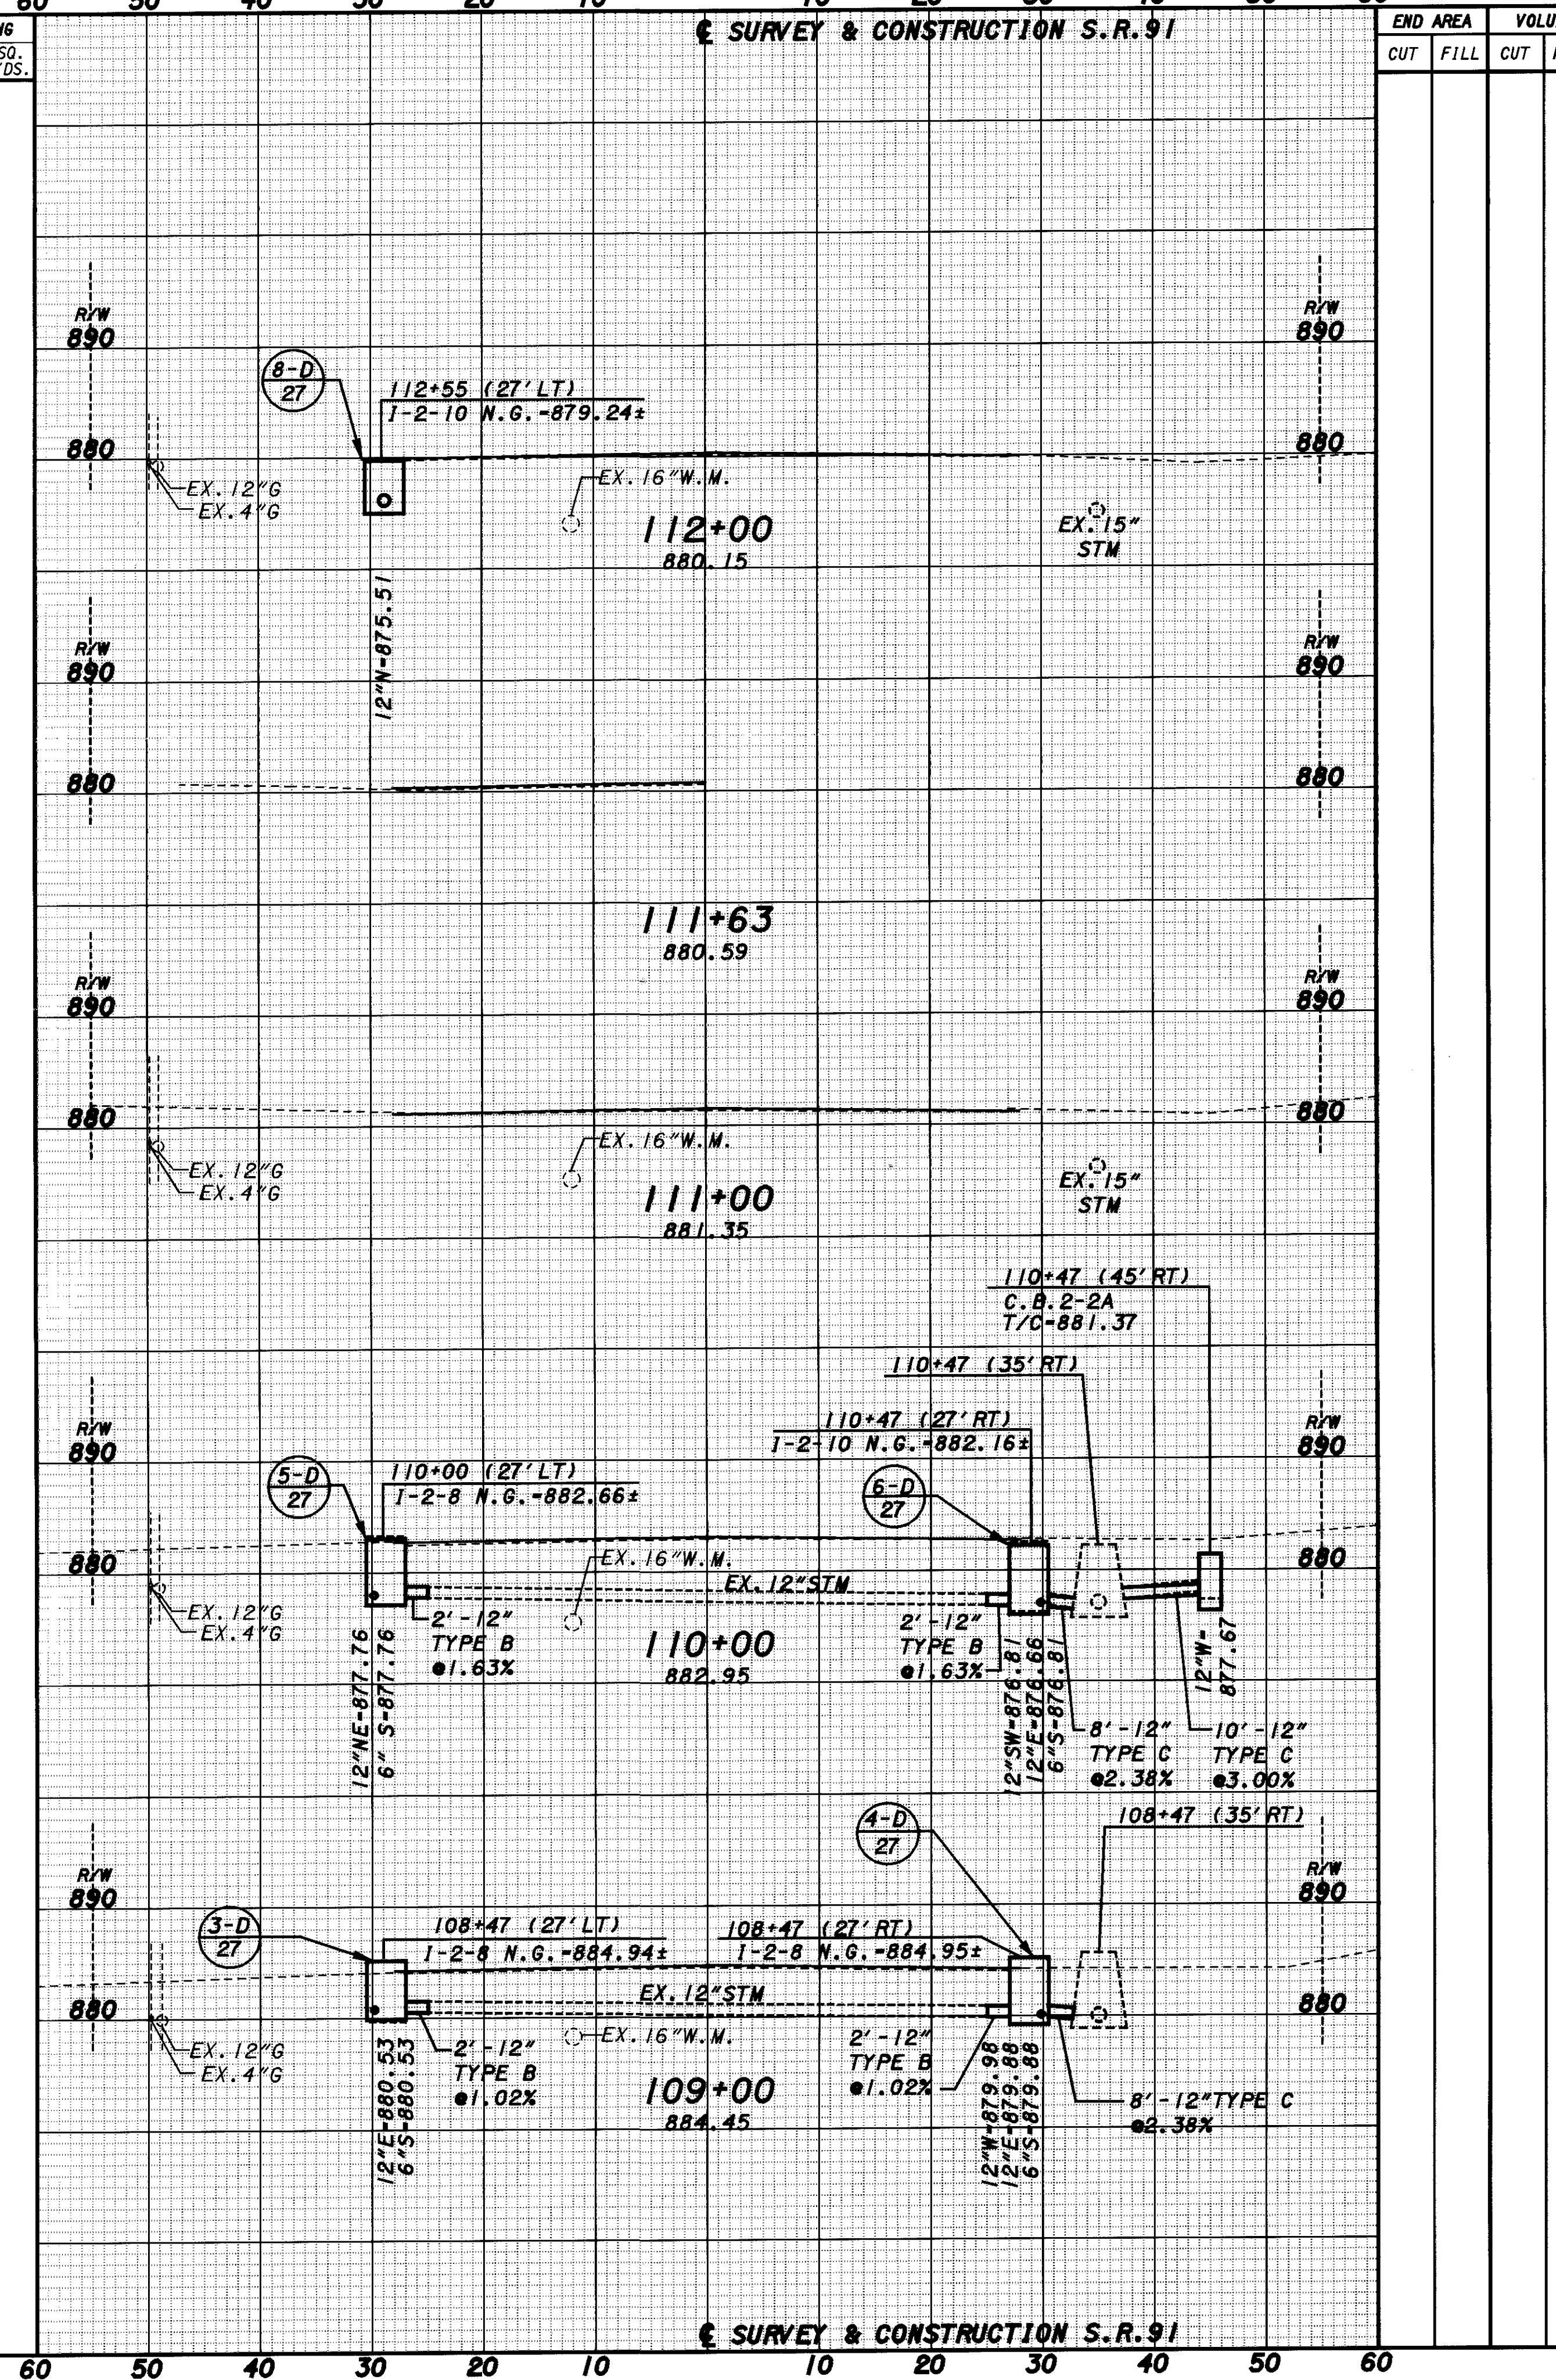

END AREA		VOLUME		SEEDING	
CUT	FILL	CUT	FILL	END WIDTH	SO. YDS.

CROSS SECTION SHEET
 SR-91
 STA. 106+00 TO STA. 112+00
 CUYAHOGA COUNTY
 LAKE COUNTY
 CUY/LAK-91-15.42/0.00