



PLOTTED BY: fkonopka
 PLOTTED FROM: \\users\bkruse\pid\09864\09864qxa.dgn
 PLOT SUBMITTED: 09-OCT-1998 09:35
 09864QC.DGN

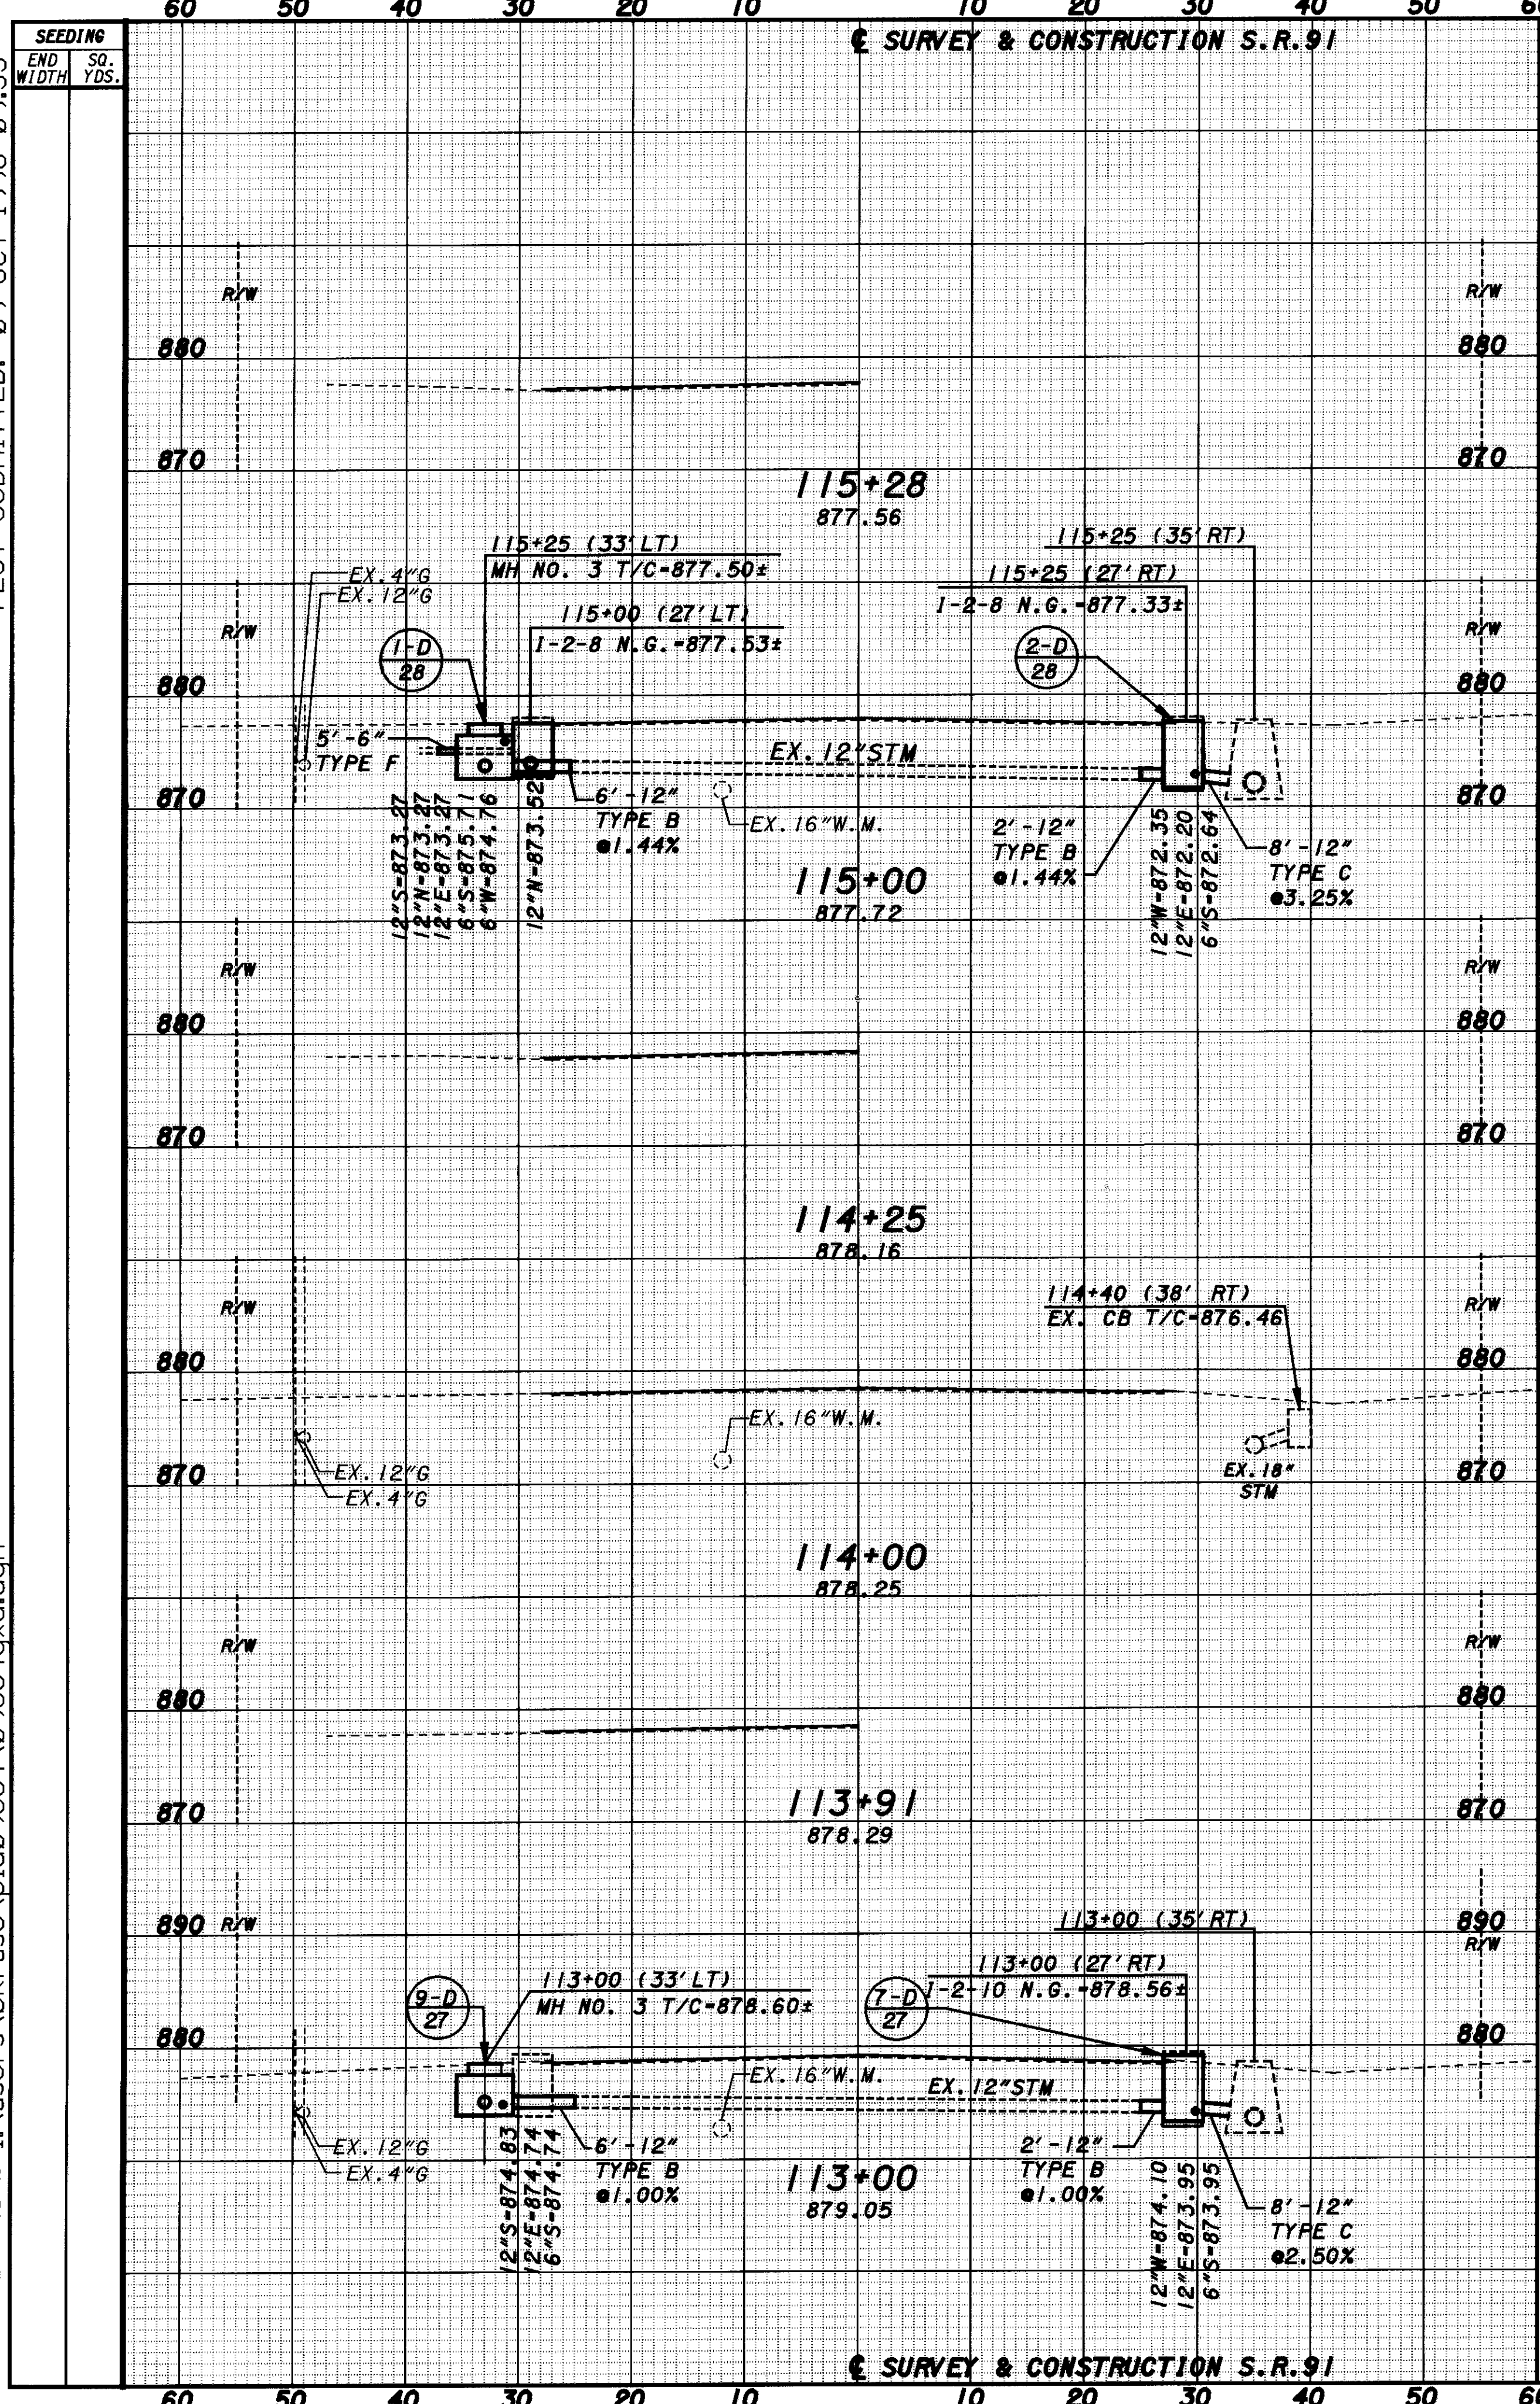

| SEEDING | | VOLUME | | SEEDING | |
|-----------|----------|--------|------|-----------|----------|
| END WIDTH | SO. YDS. | CUT | FILL | END WIDTH | SO. YDS. |
| | | | | | |
| | | | | | |
| | | | | | |
| | | | | | |
| | | | | | |

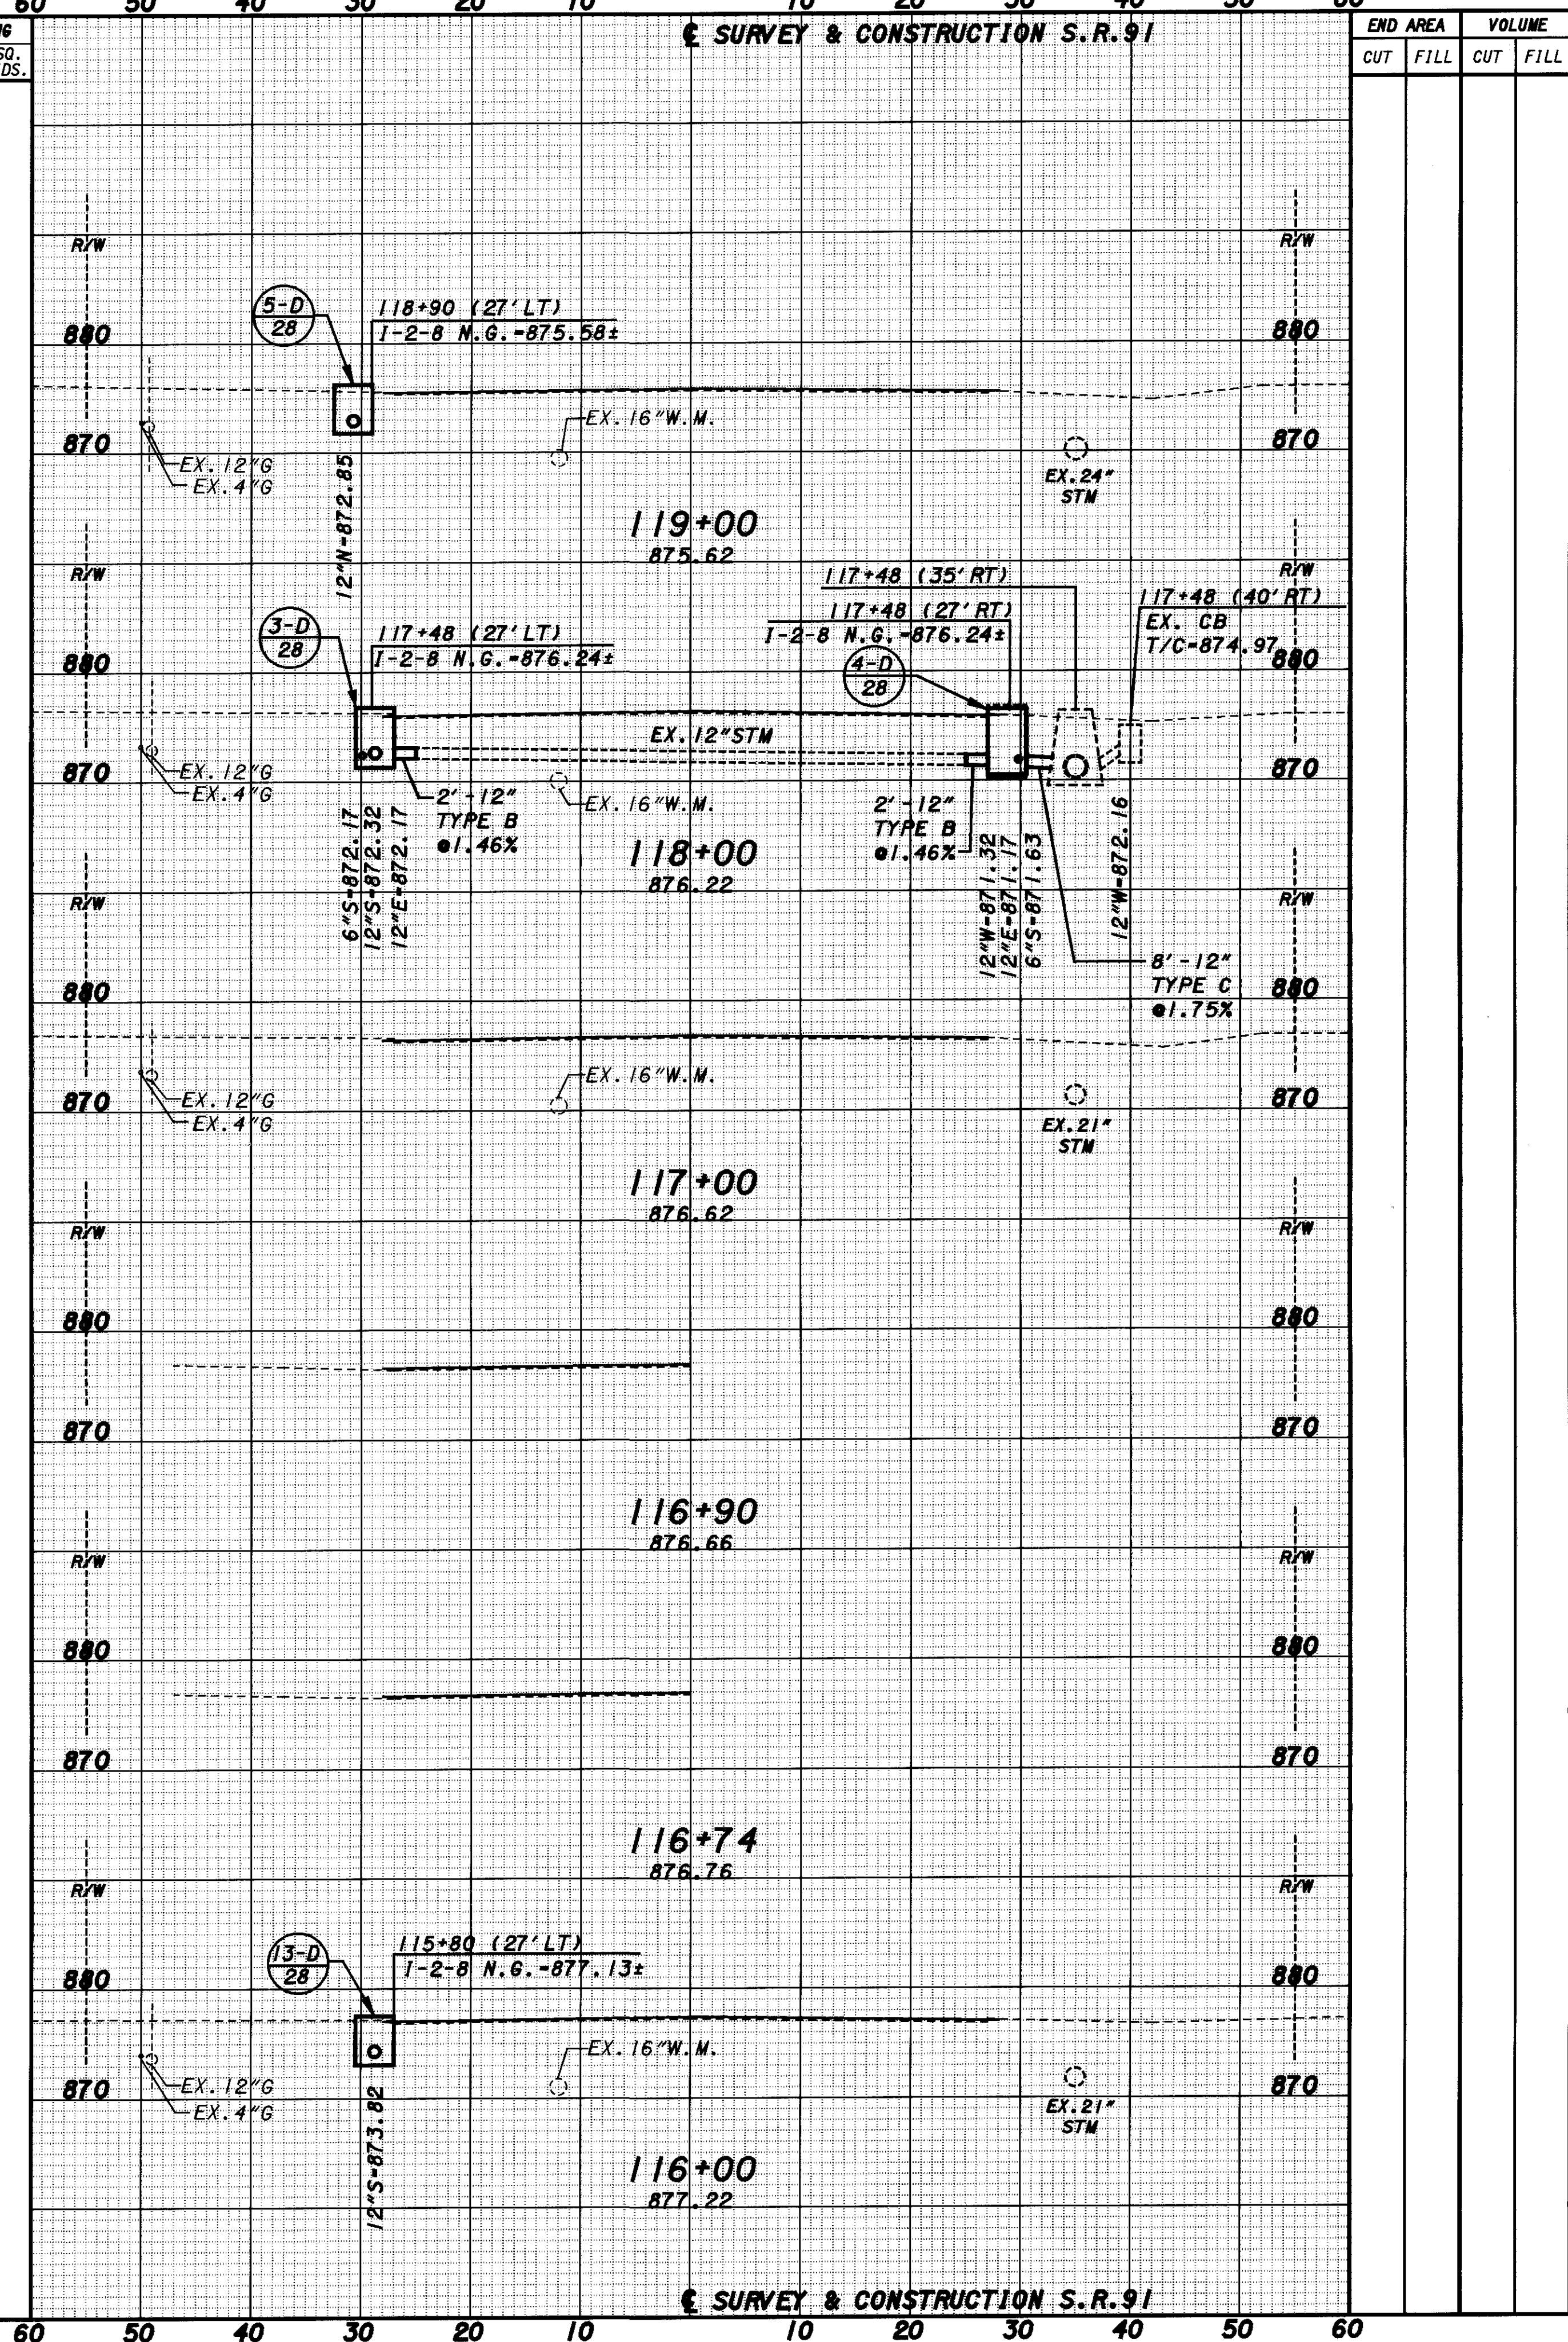

| SEEDING | | VOLUME | | SEEDING | |
|-----------|----------|--------|------|-----------|----------|
| END WIDTH | SO. YDS. | CUT | FILL | END WIDTH | SO. YDS. |
| | | | | | |
| | | | | | |
| | | | | | |
| | | | | | |
| | | | | | |

CROSS SECTION SHEET
 SR-91
 STA. 113+00 TO STA. 119+00
 CUYAHOGA COUNTY
 LAKE COUNTY
 CUY/LAK-91-15.42/0.00
 49
 104