
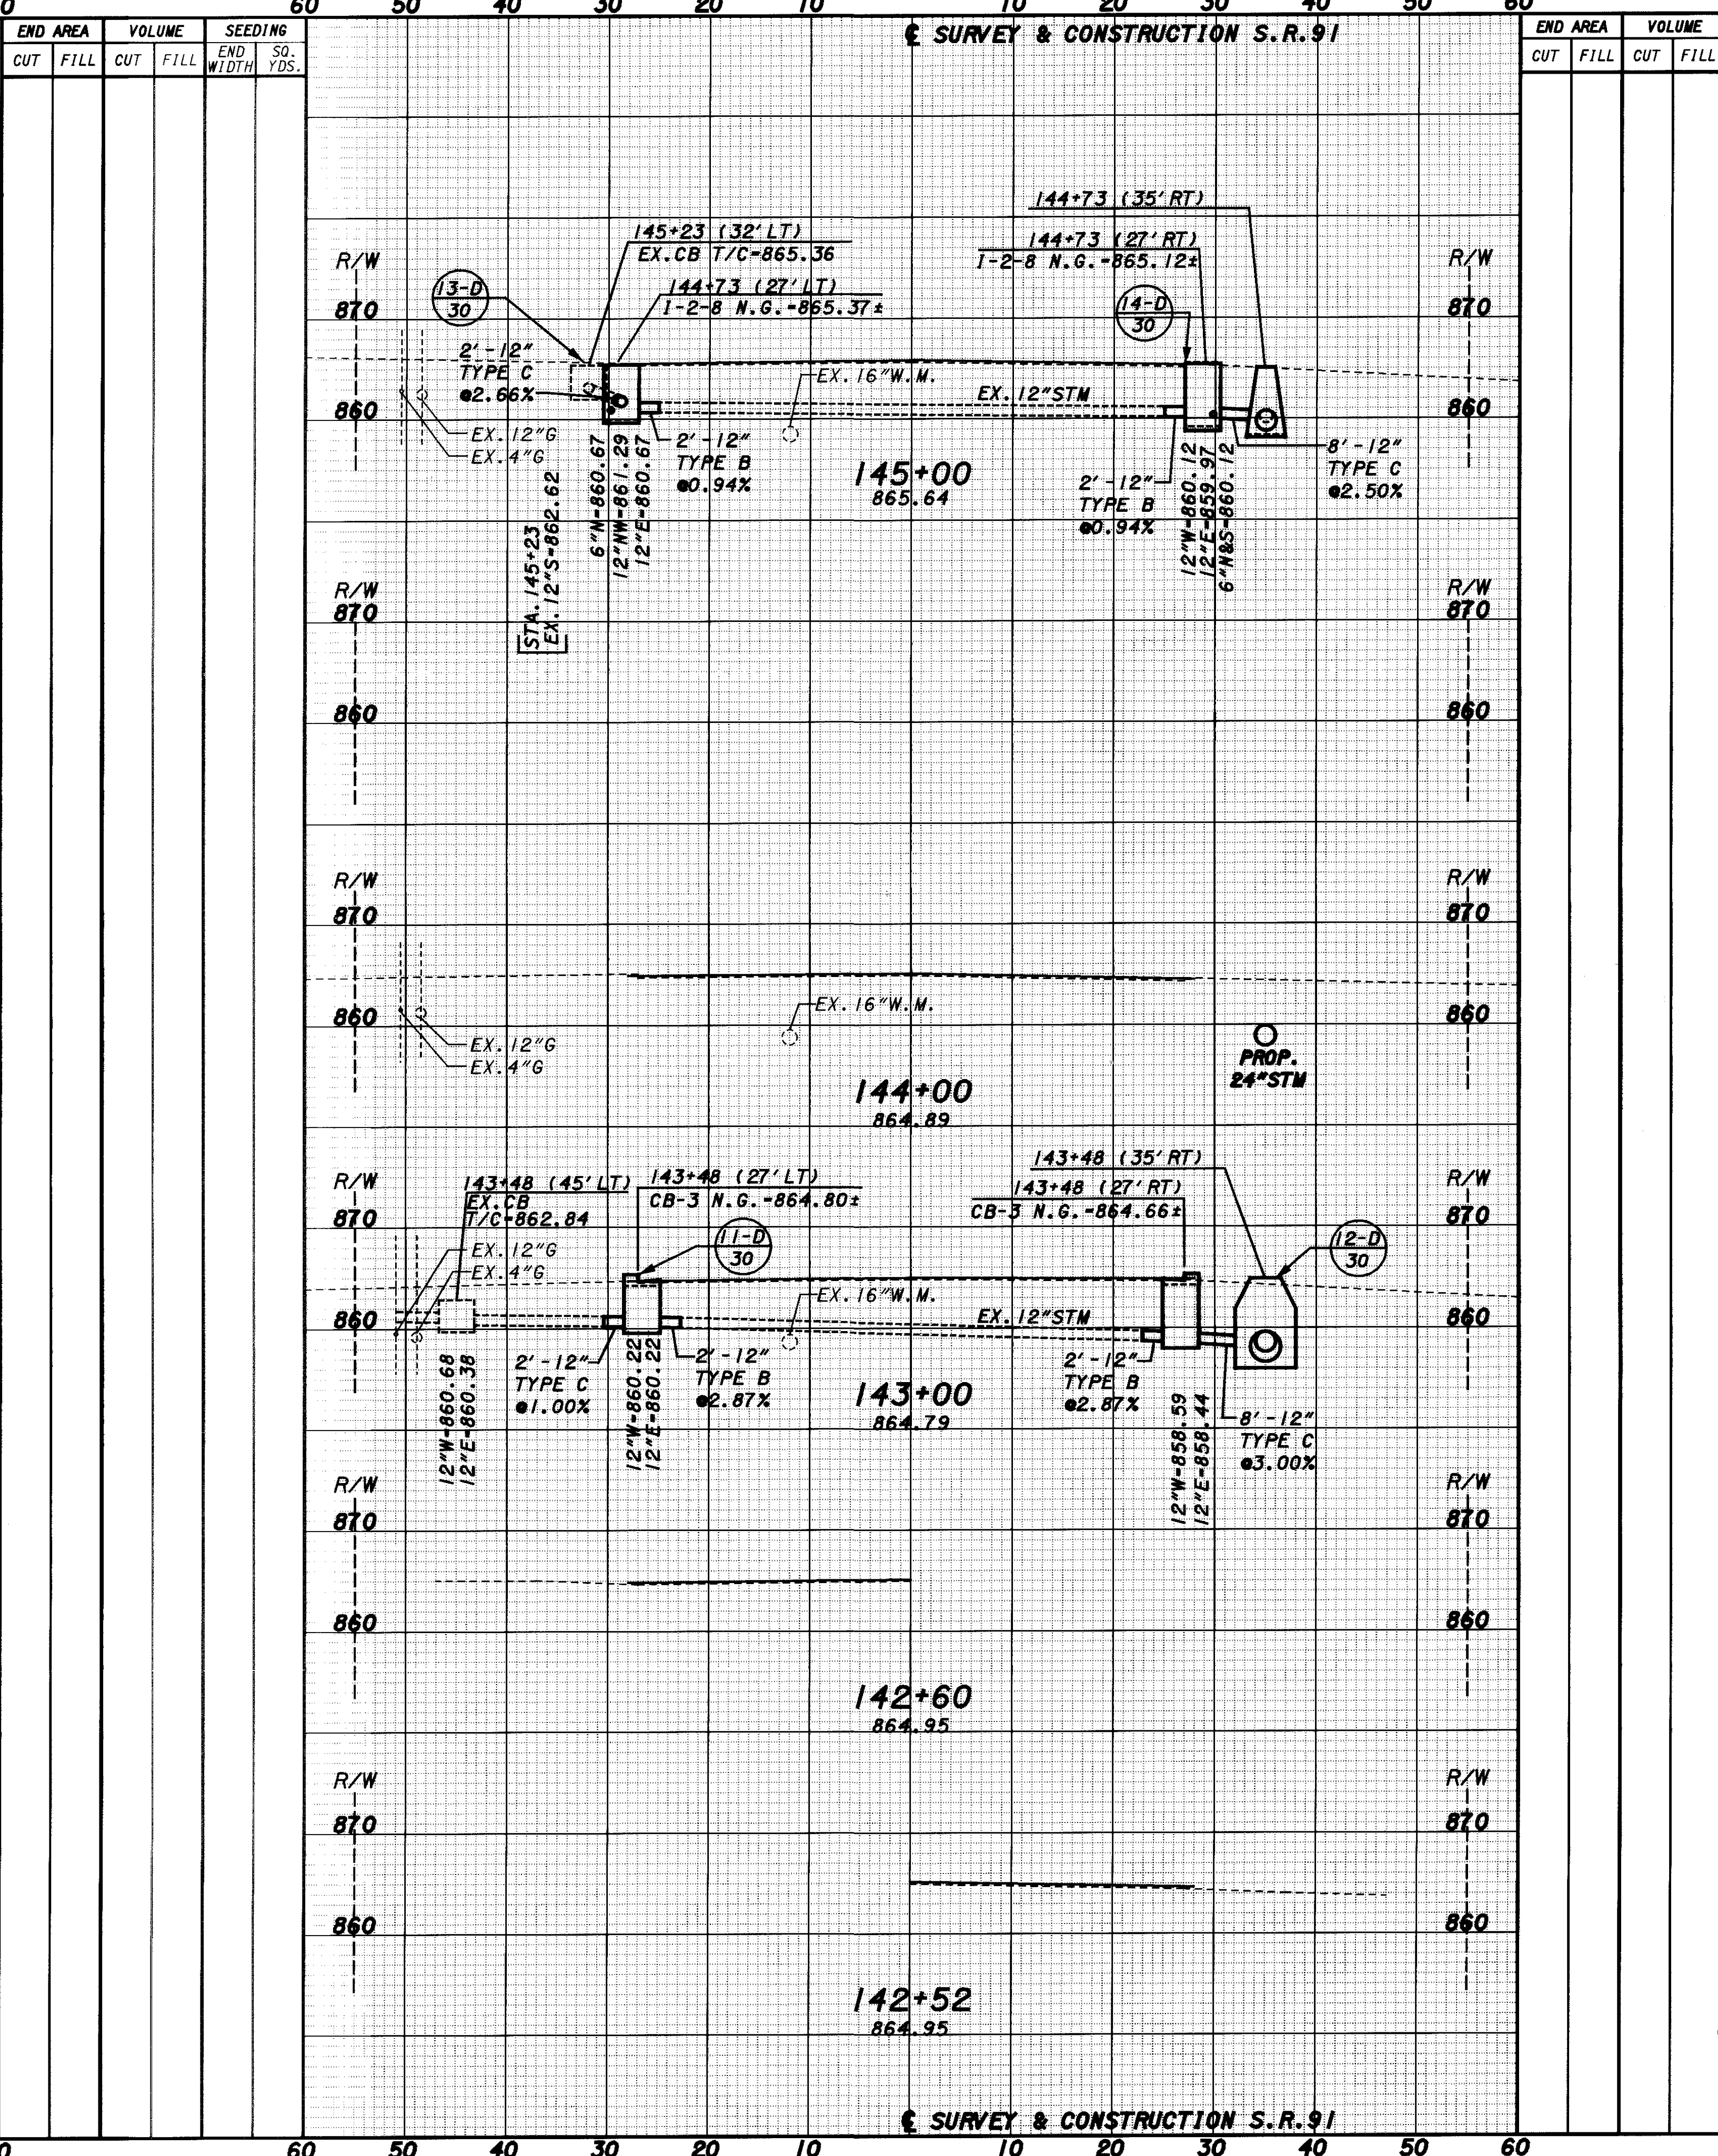


PLOT SUBMITTED: 09-OCT-1998 09:42

09864GXG.DGN

PLOTTED BY: fkonopka
PLOTTED FROM: i:\users\bkruse\pid\09864\09864gxg.dgn

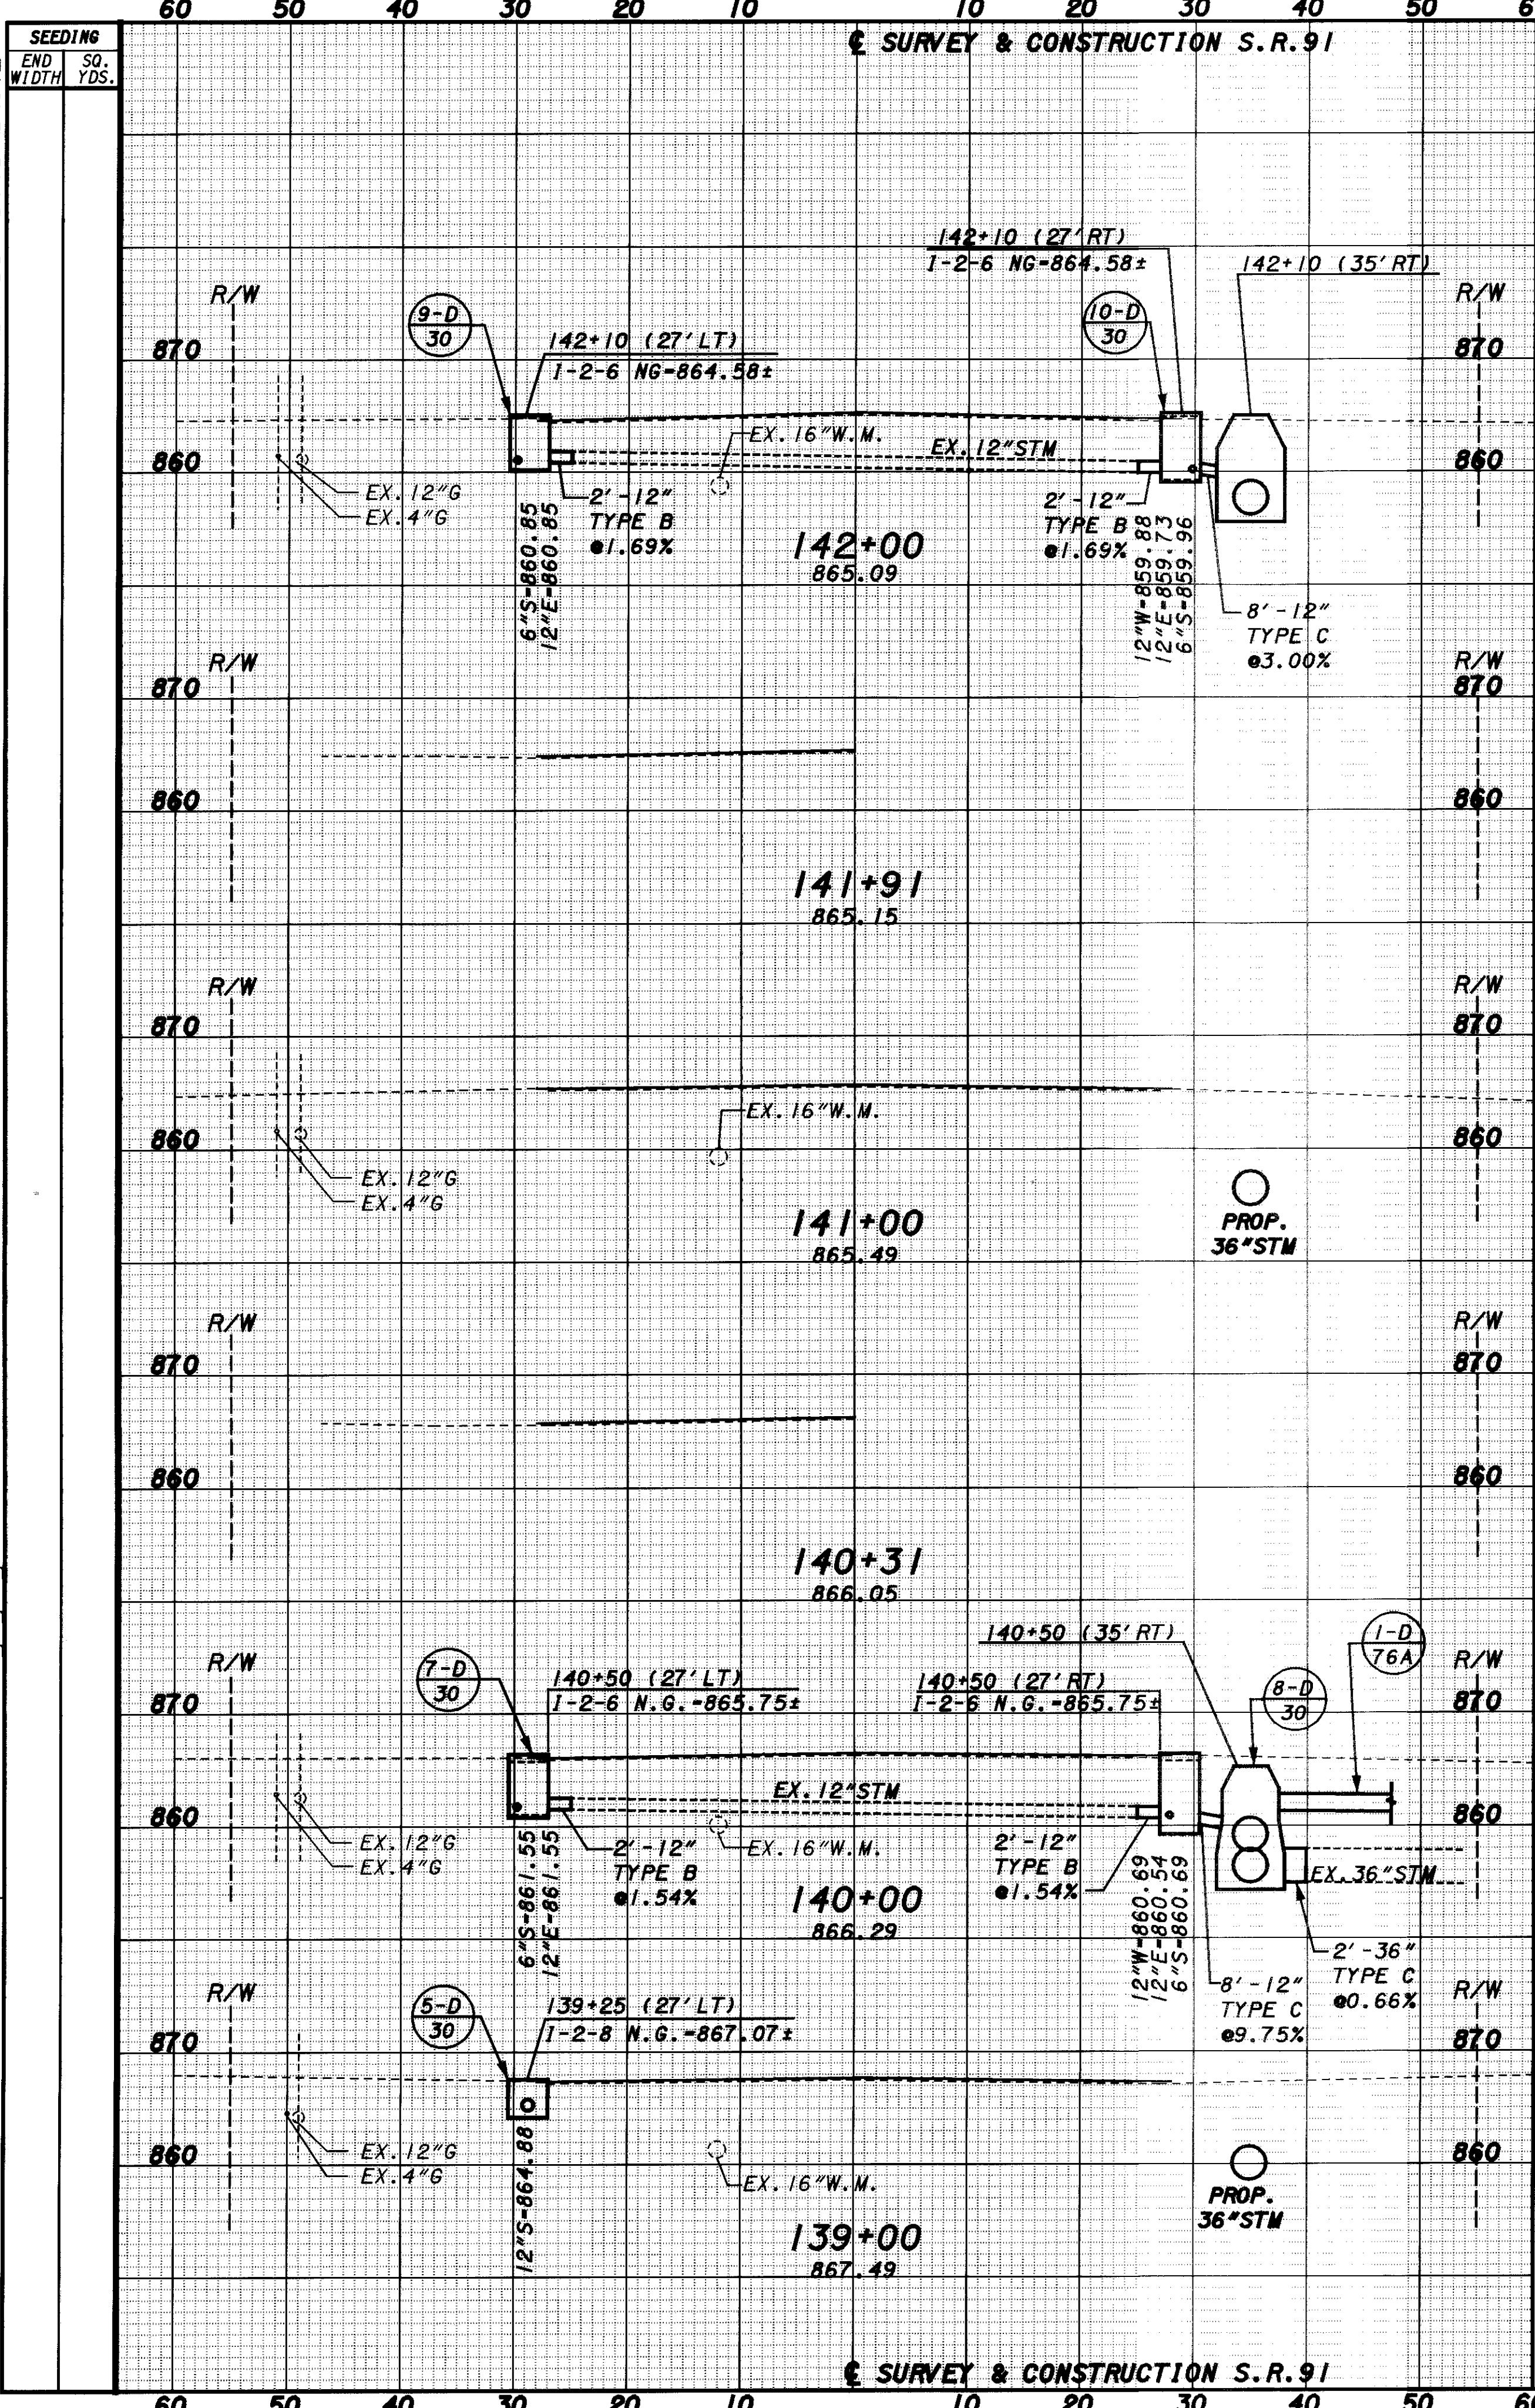

CROSS SECTION SHEET
SR-91
STA. 139+00 TO STA. 145+00

CUYAHOGA COUNTY
LAKE COUNTY
CUY/LAK-91-15.42/0.00