



PLOT SUBMITTED: 09-OCT-1998 09:43

PLOTTED BY: fkonopka
 PLOTTED FROM: \\users\bruse\p\d\09864\09864gx.gdn

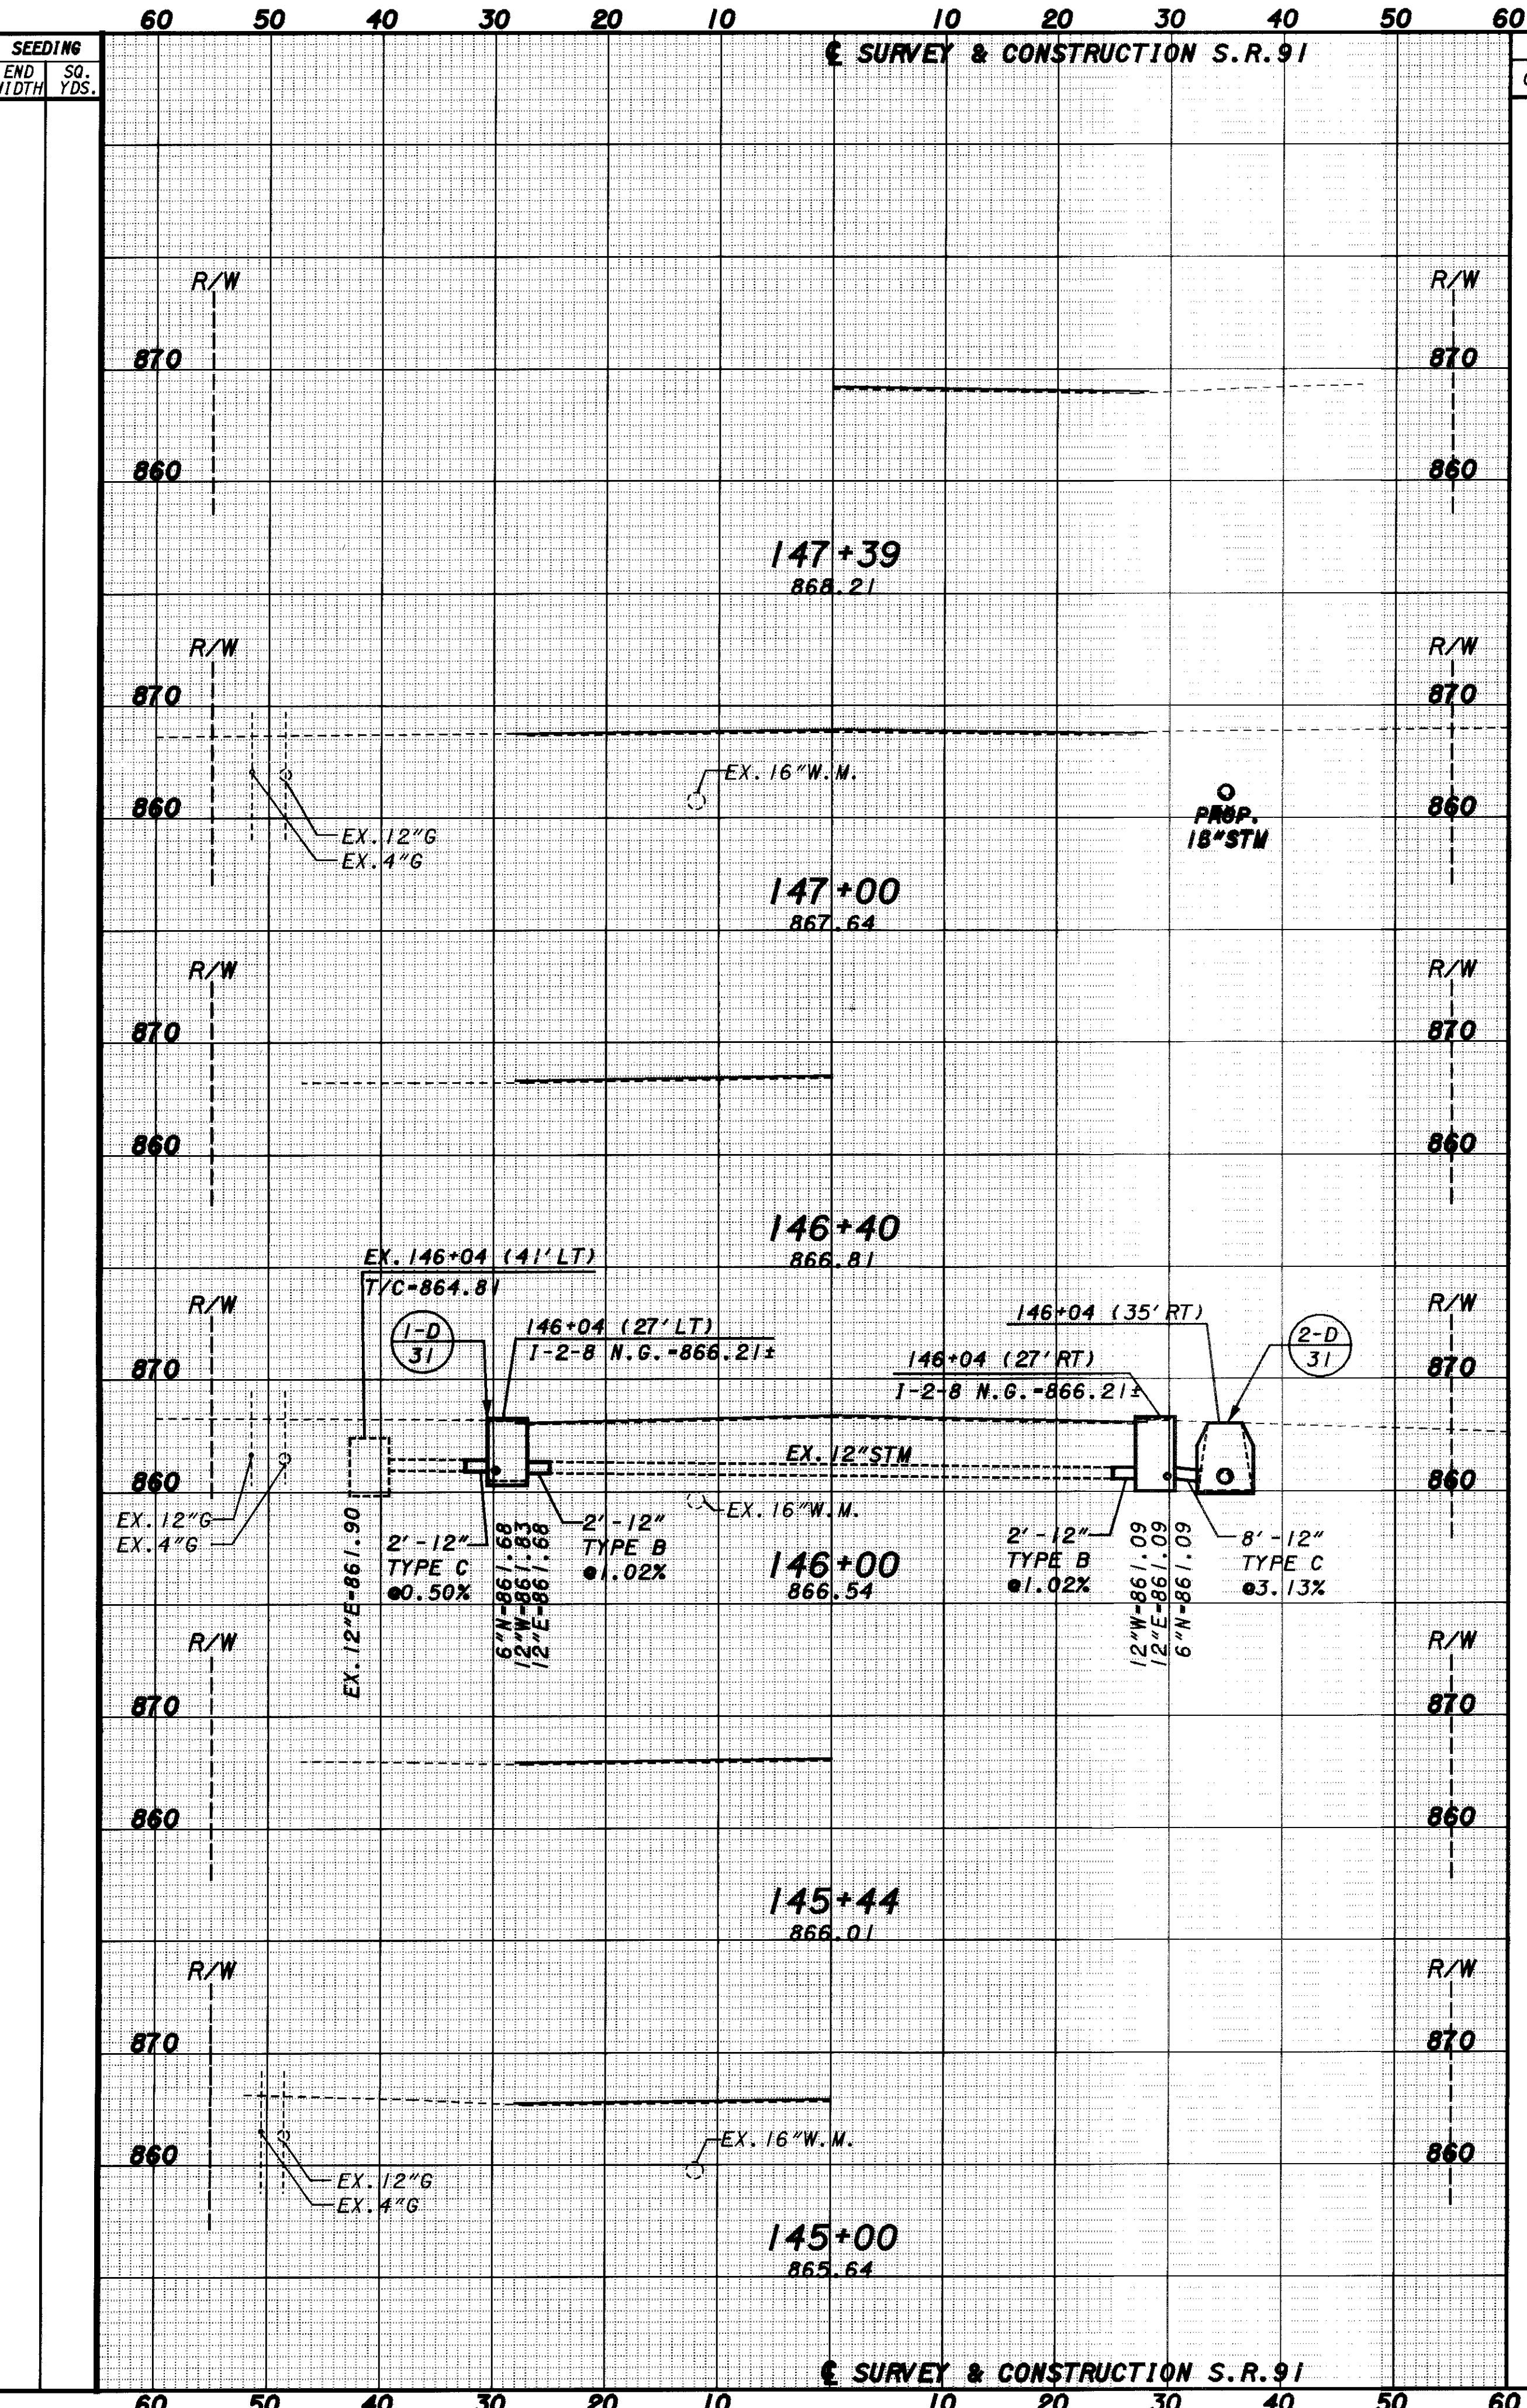

END AREA		VOLUME		SEEDING	
CUT	FILL	CUT	FILL	END WIDTH	SO. YDS.

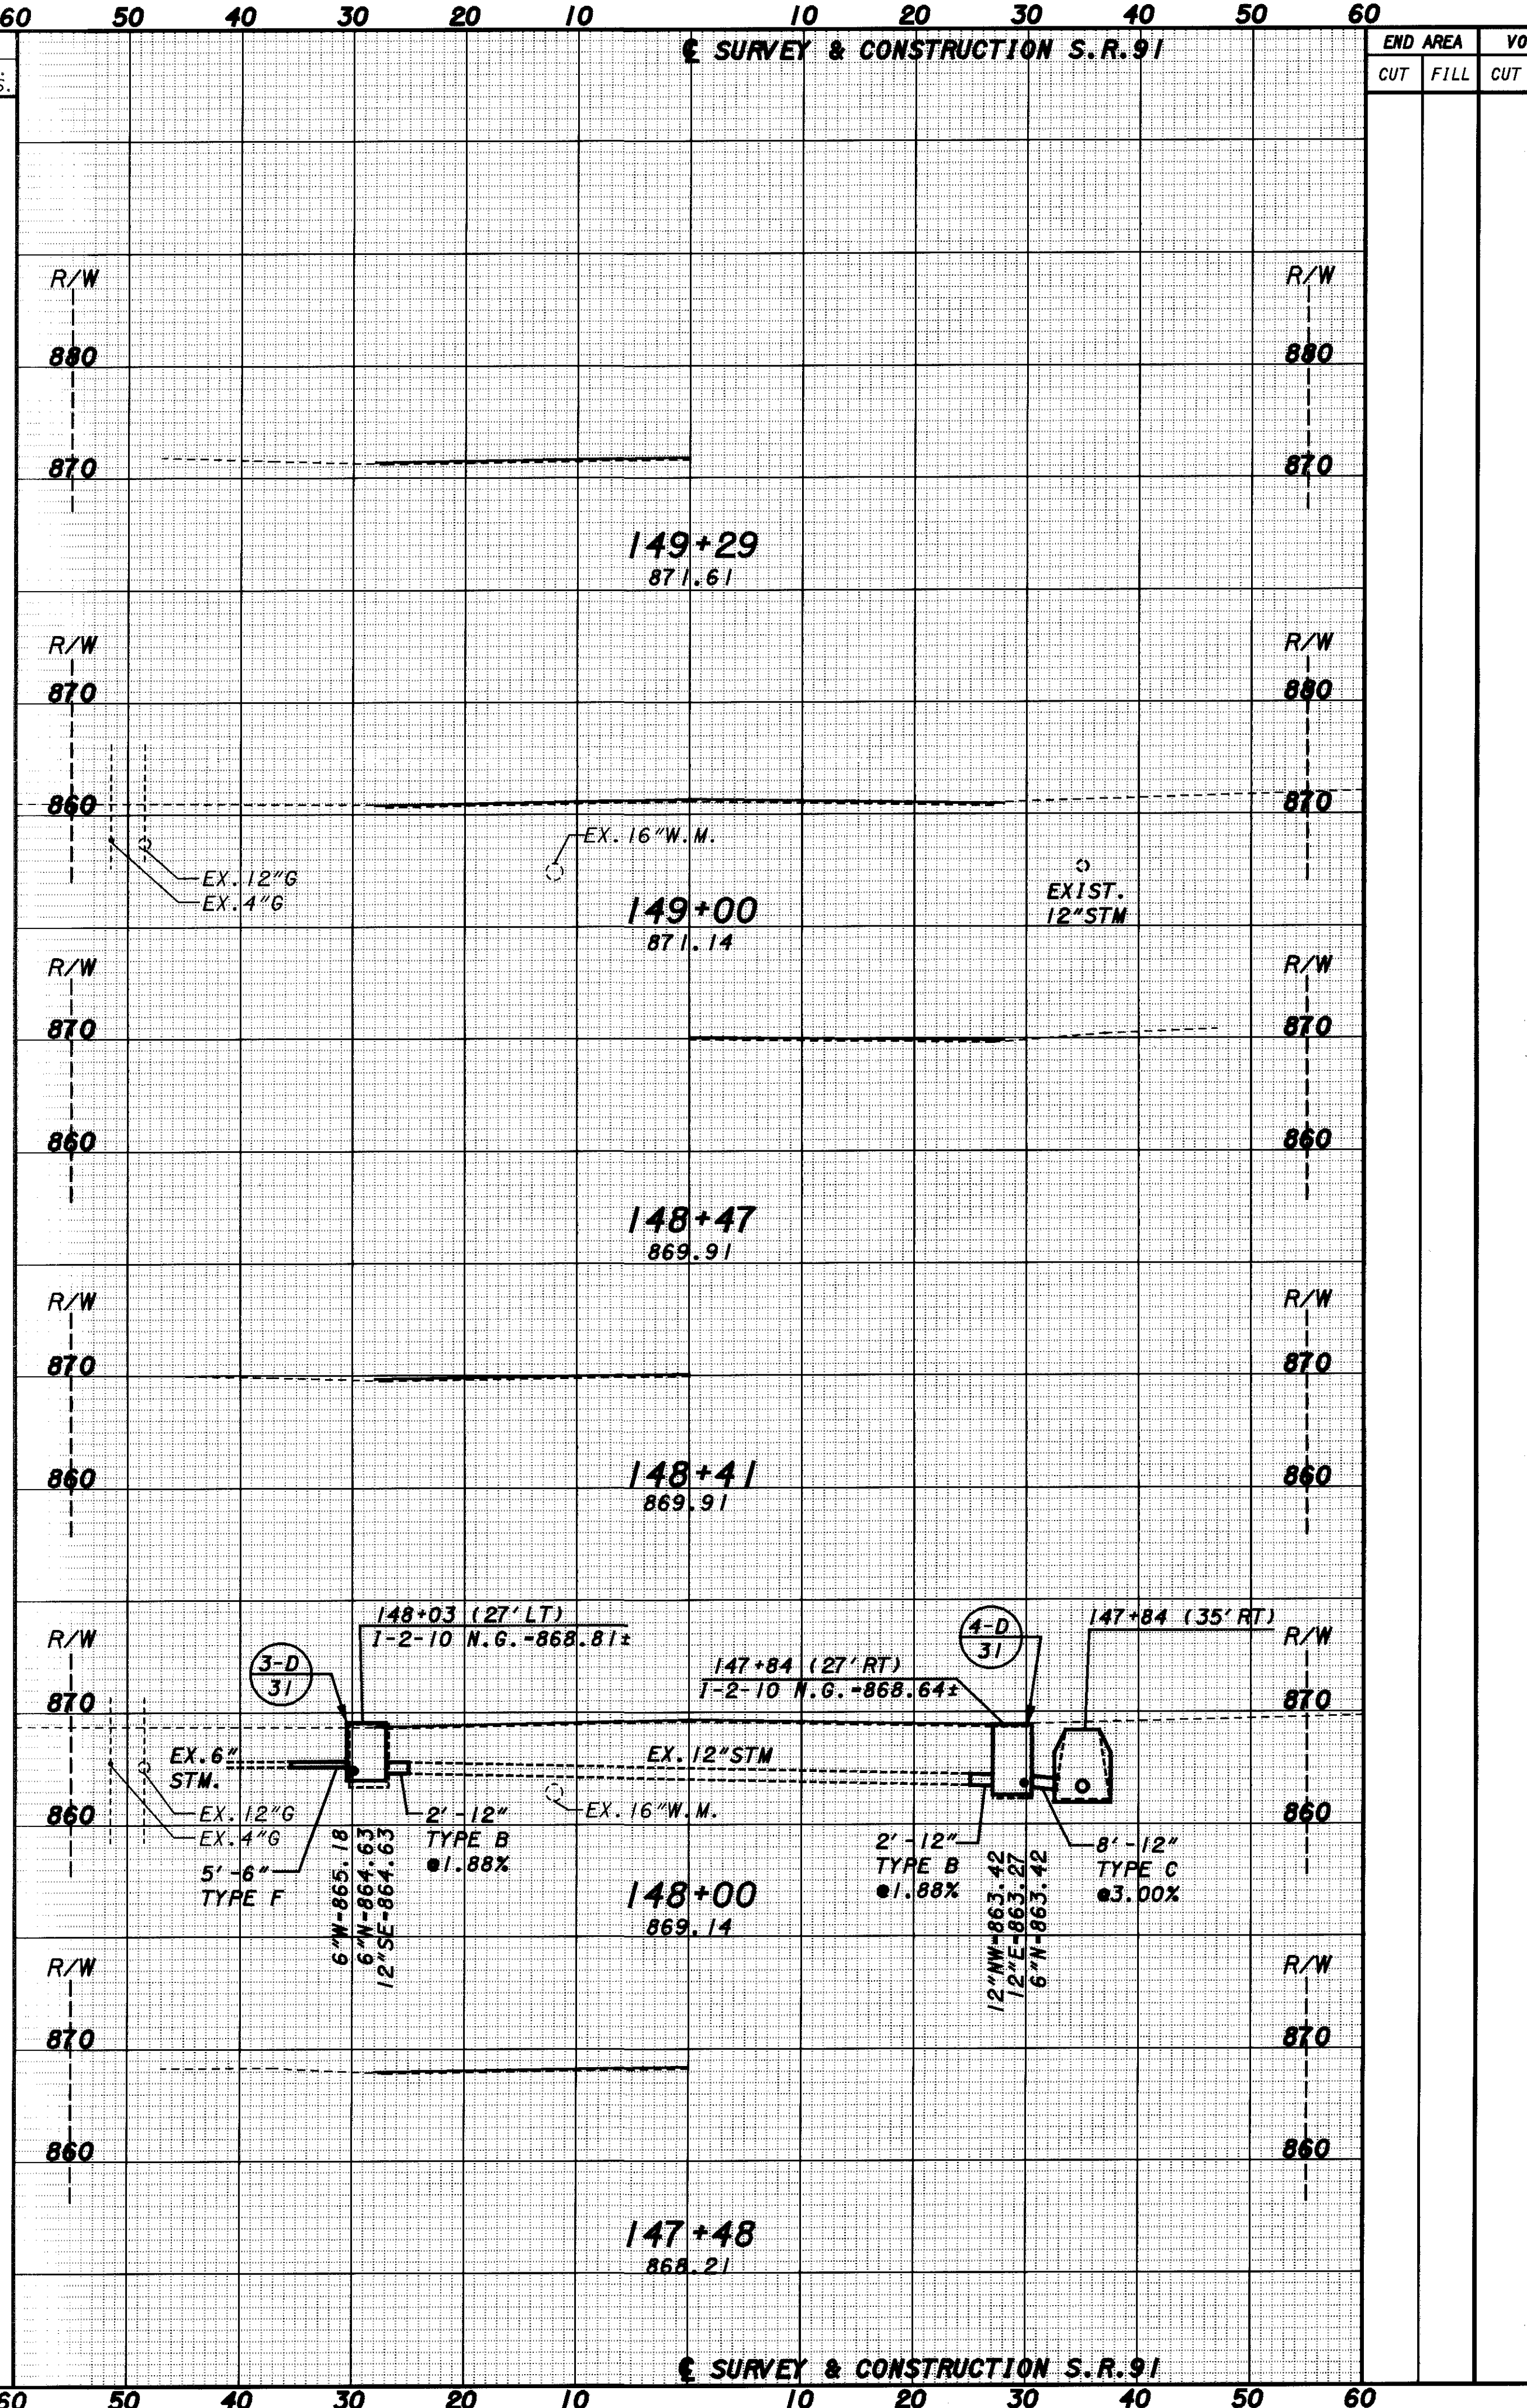

END AREA		VOLUME		SEEDING	
CUT	FILL	CUT	FILL	END WIDTH	SO. YDS.

CROSS SECTION SHEET
 SR-91
 STA. 145+00 TO STA. 149+29

CUYAHOGA COUNTY
 LAKE COUNTY
 CUY/LAK-91-15.42/0.00

54
 104