



SEEDING
END WIDTH SQ. YDS.
PLOT SUBMITTED: 09-OCT-1998 13:01
PLOT BY: fkonopka
PLOT FROM: i:\users\bkruse\p1d09864\09864gxm.dgn

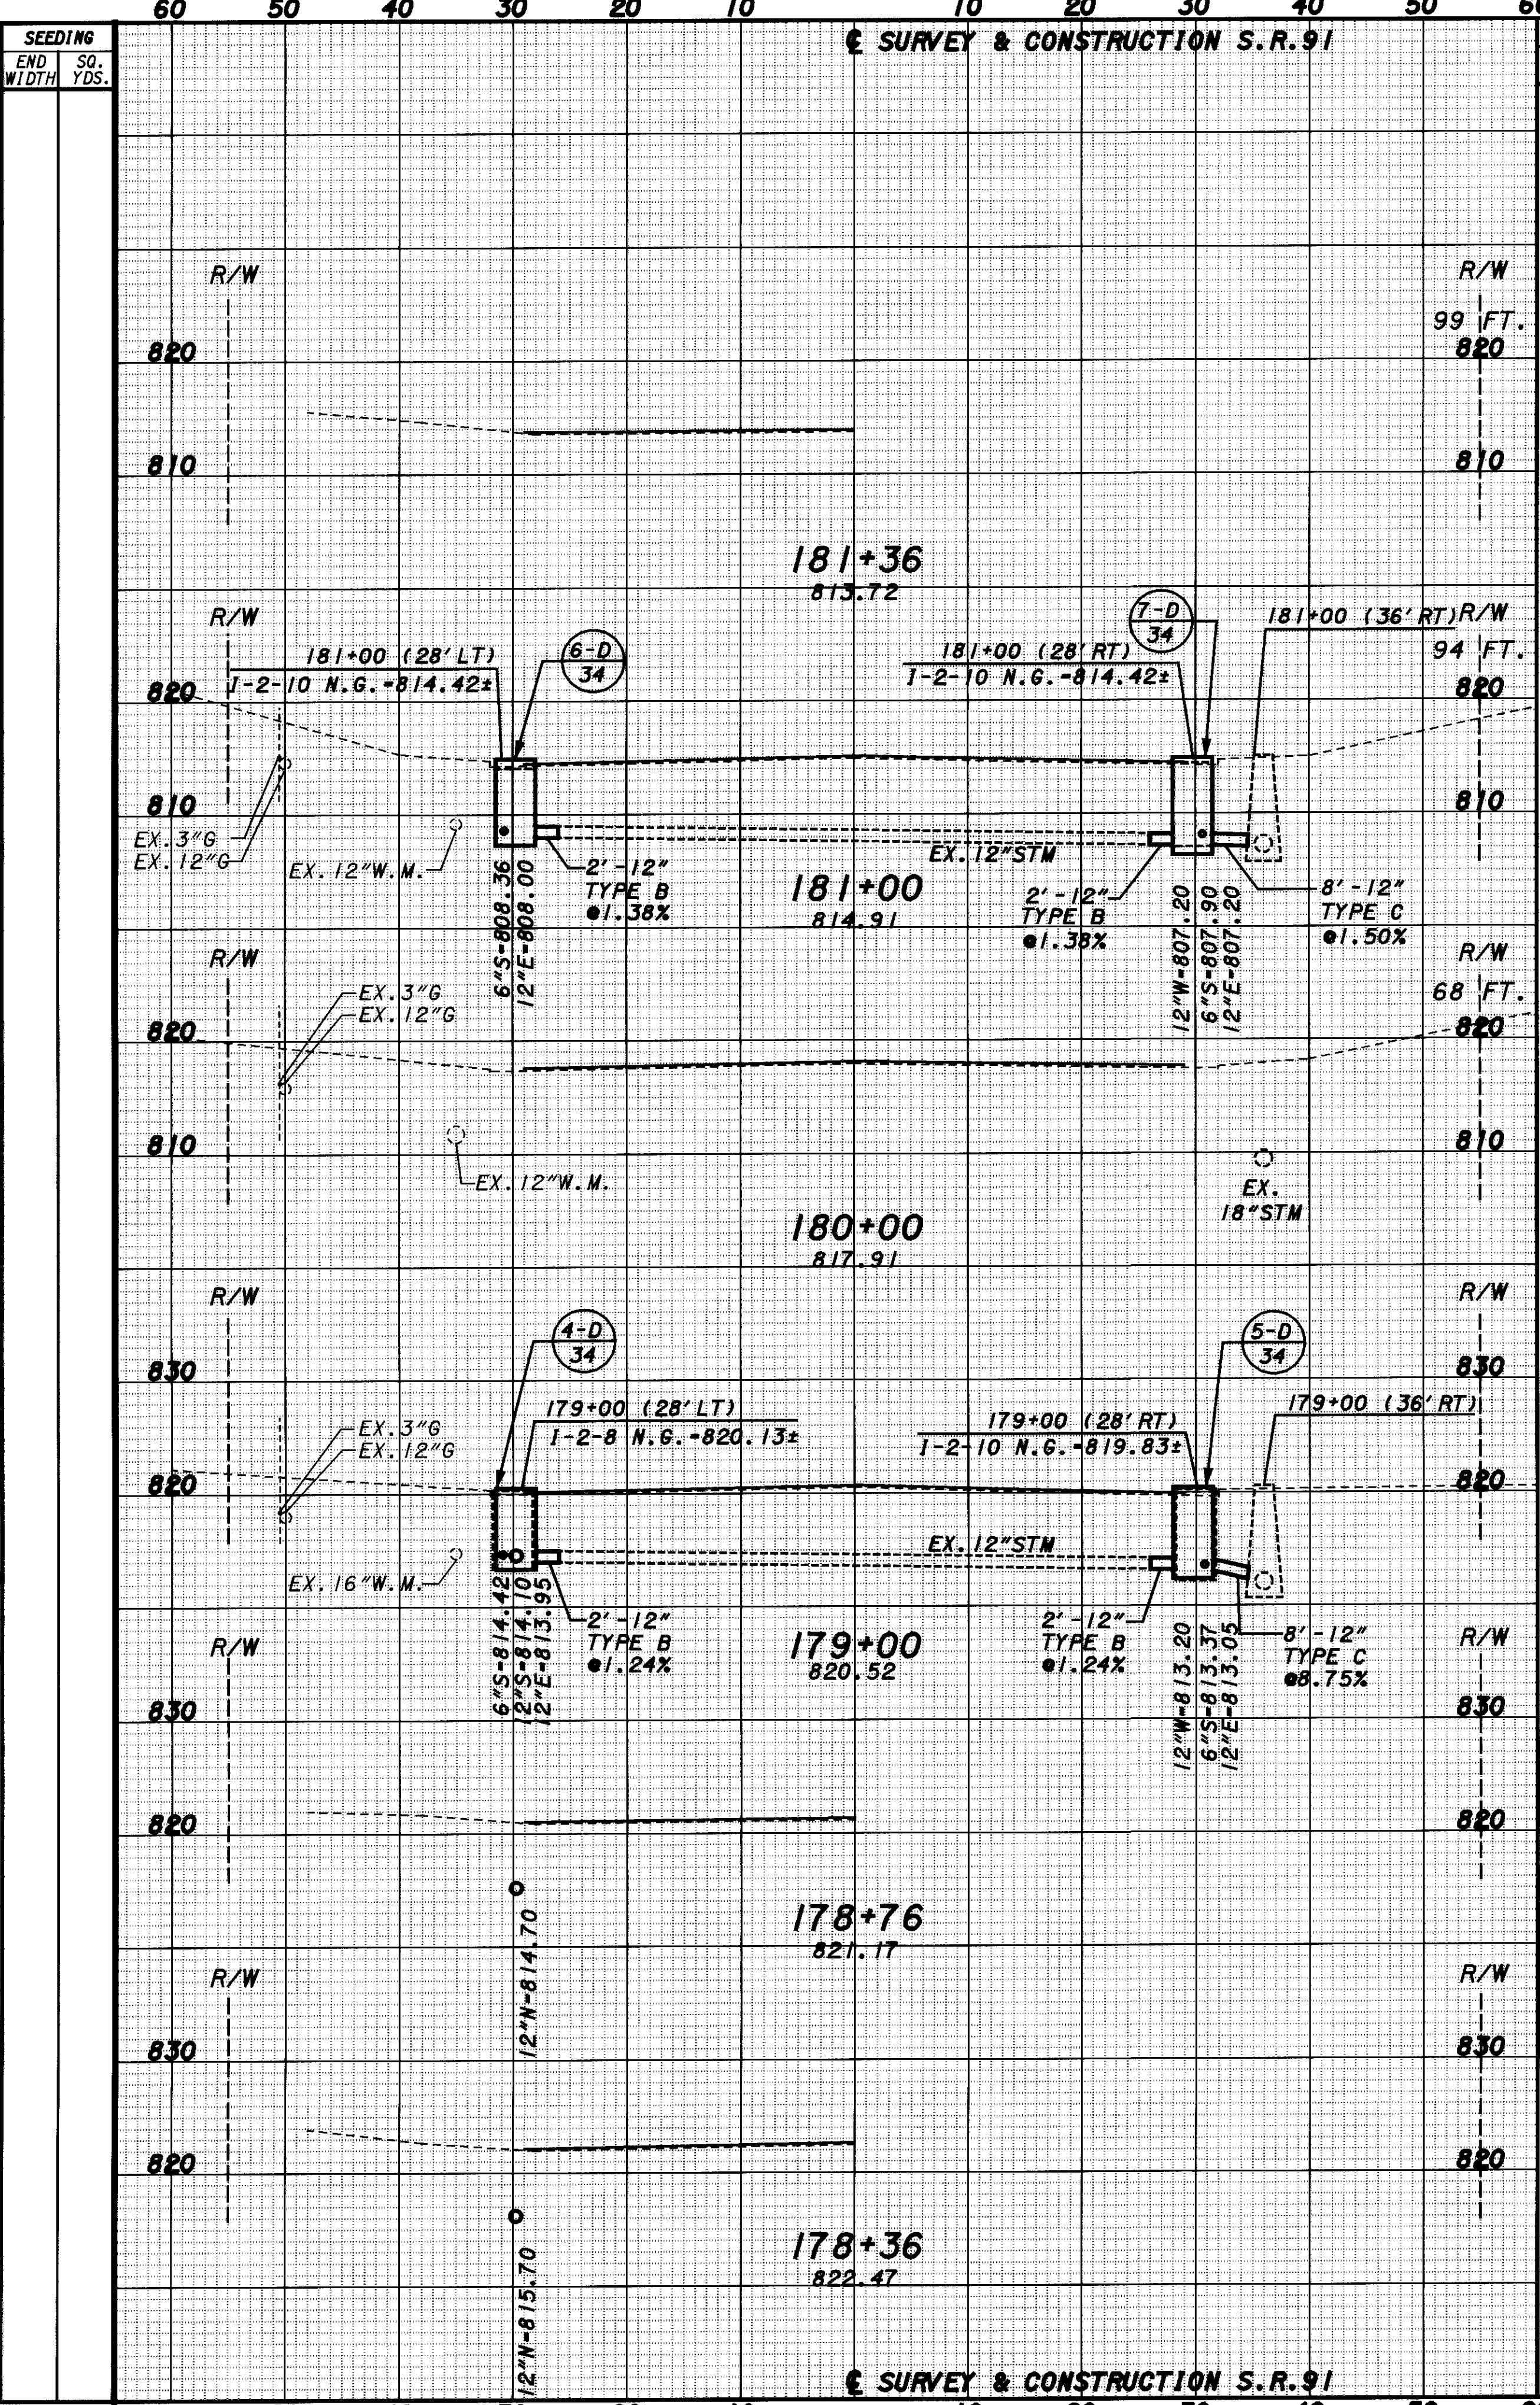

END AREA	VOLUME		SEEDING END WIDTH SQ. YDS.
	CUT	FILL	

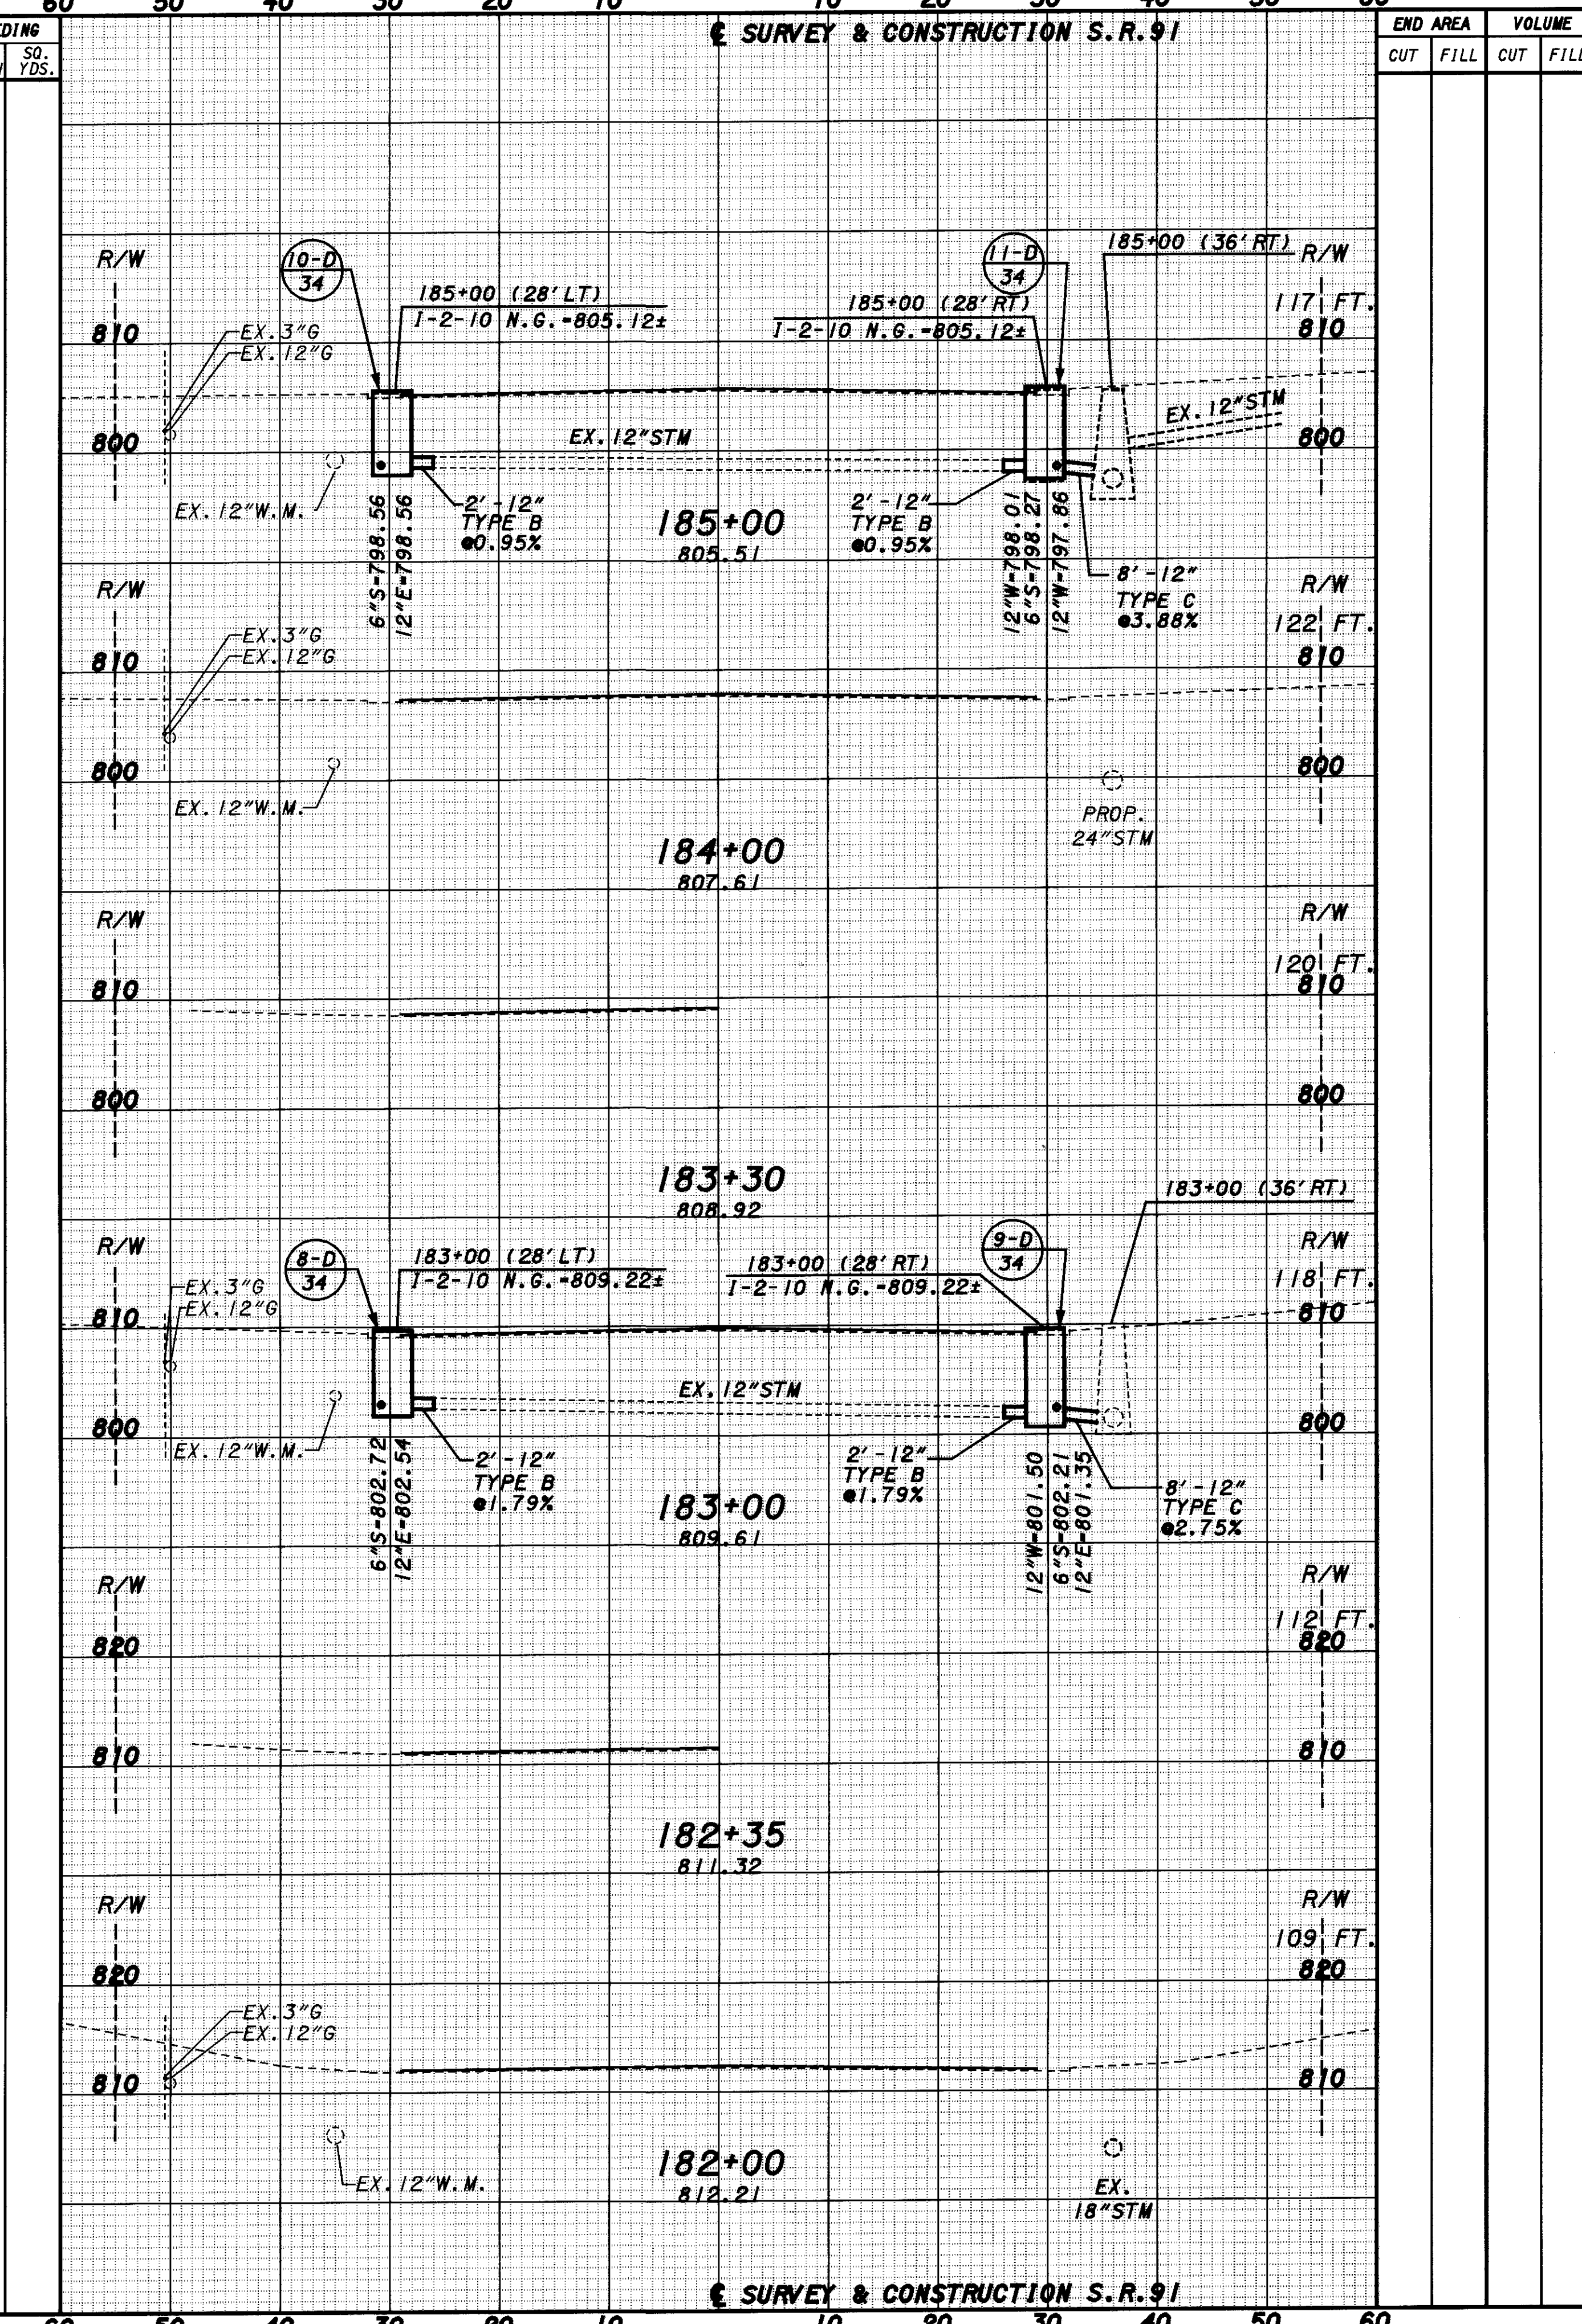

END AREA	VOLUME		SEEDING END WIDTH SQ. YDS.
	CUT	FILL	

END AREA VOLUME
CUT FILL CUT FILL
CALCULATED B/LK
CHECKED B/LK
CROSS SECTION SHEET
SR-91
STA. 178+36 TO STA. 185+00
CUYAHOGA COUNTY
LAKE COUNTY
CUY/LAK-91-15.42/0.00