
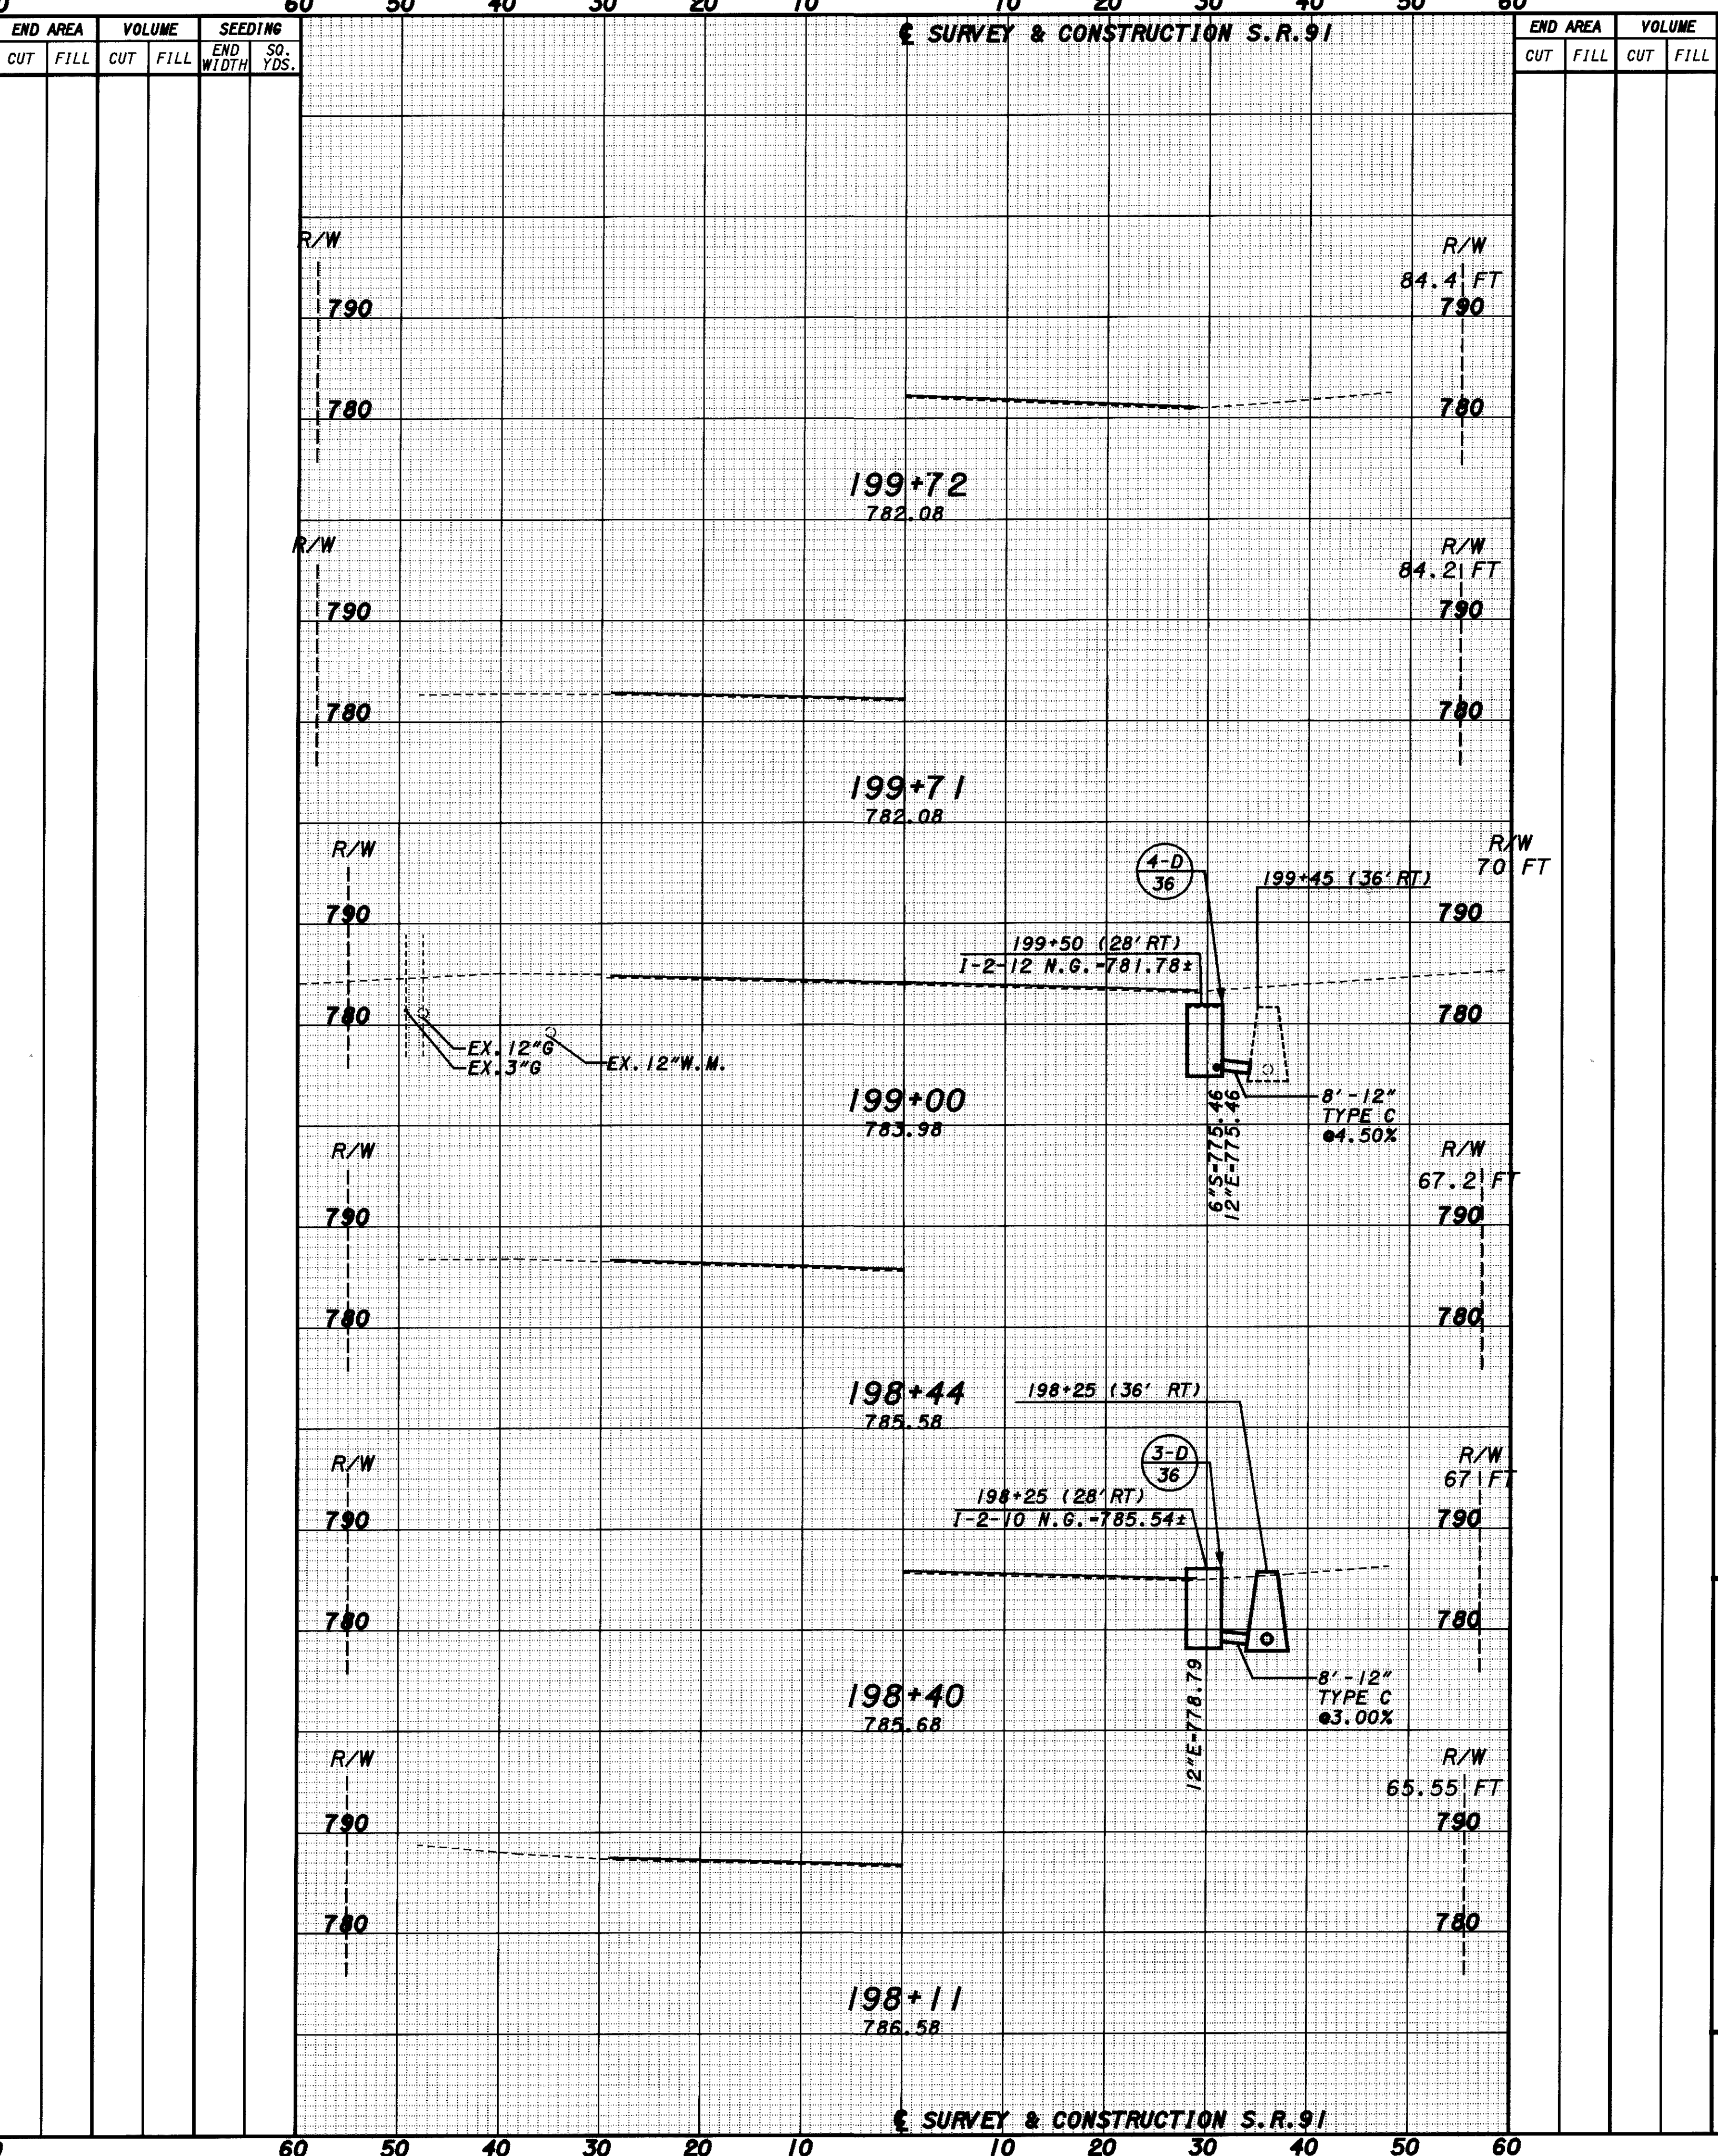


€ SURVEY & CONSTRUCTION S.R.91

€ SURVEY & CONSTRUCTION S.R.91

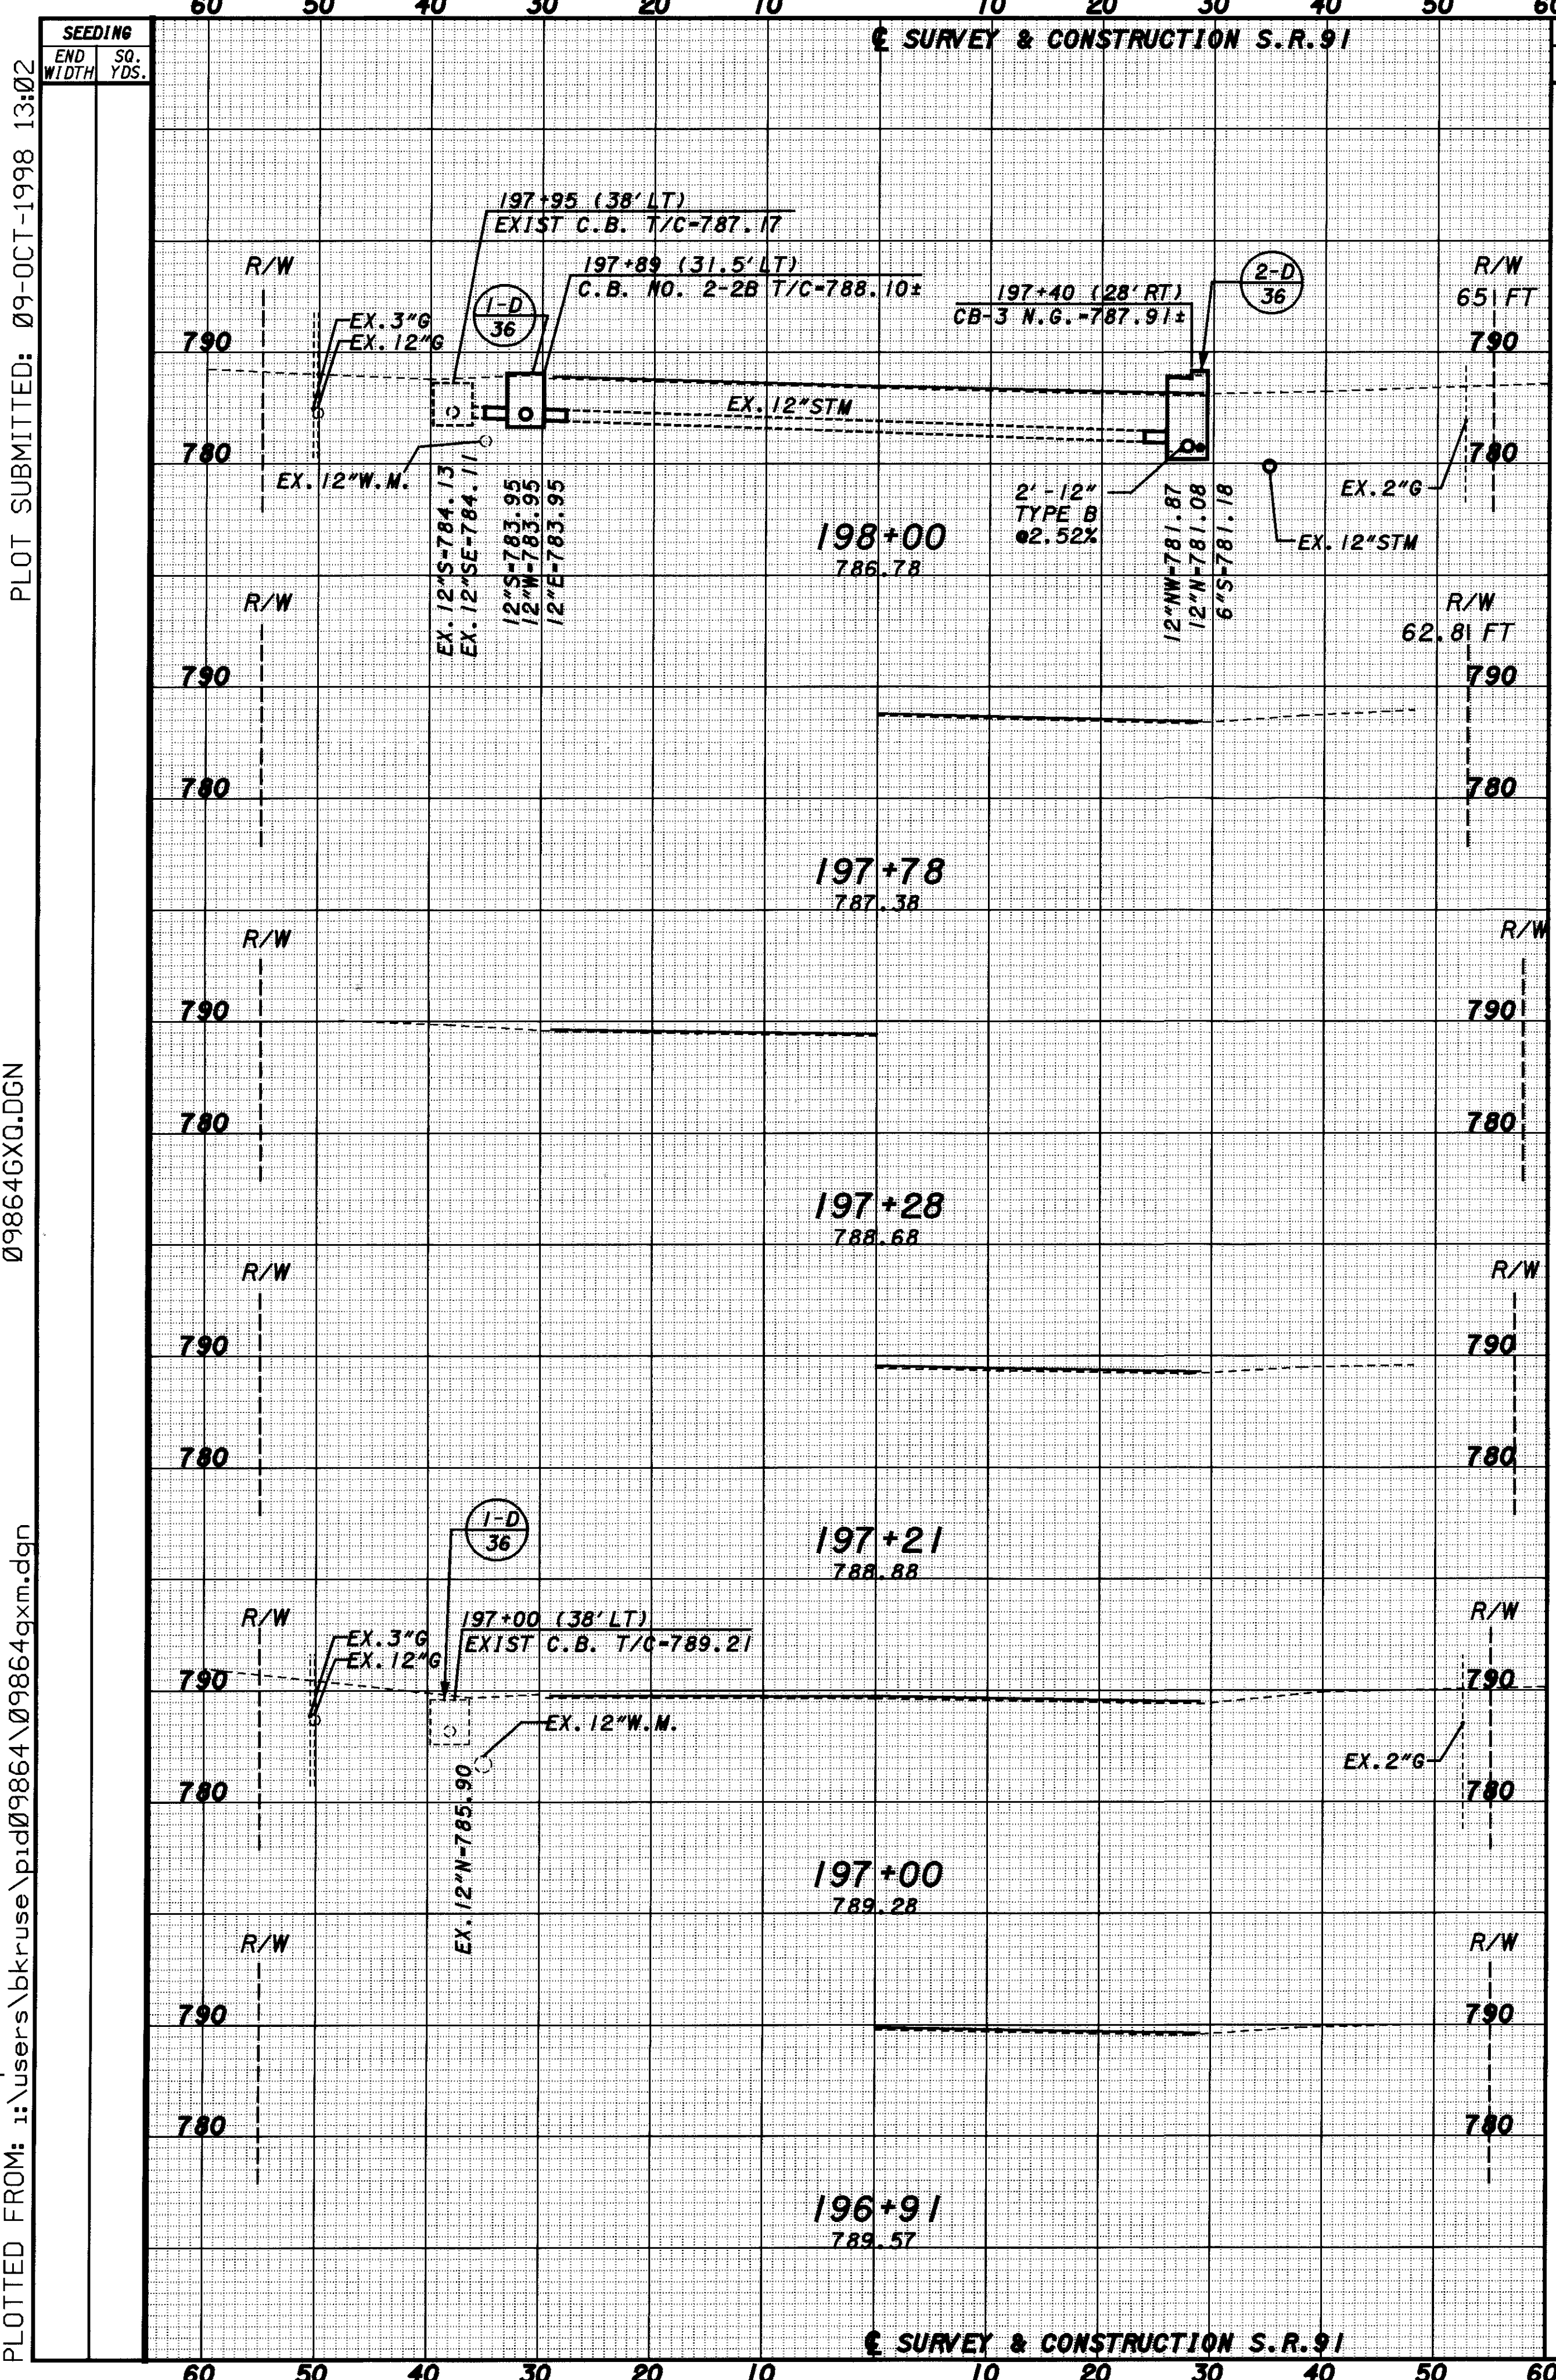

PLOTTED BY: fkonopka  
 PLOTTED FROM: i:\users\bkruse\pic\09864\09864qxm.dgn  
 09864GXD.GN  
 PLOT SUBMITTED: 09-OCT-1998 13:02

CROSS SECTION SHEET  
 STA. 196+91 TO STA. 199+72  
 CUYAHOGA COUNTY  
 LAKE COUNTY  
 CUY/LAK-91-15.42/0.00  
 63  
 104