
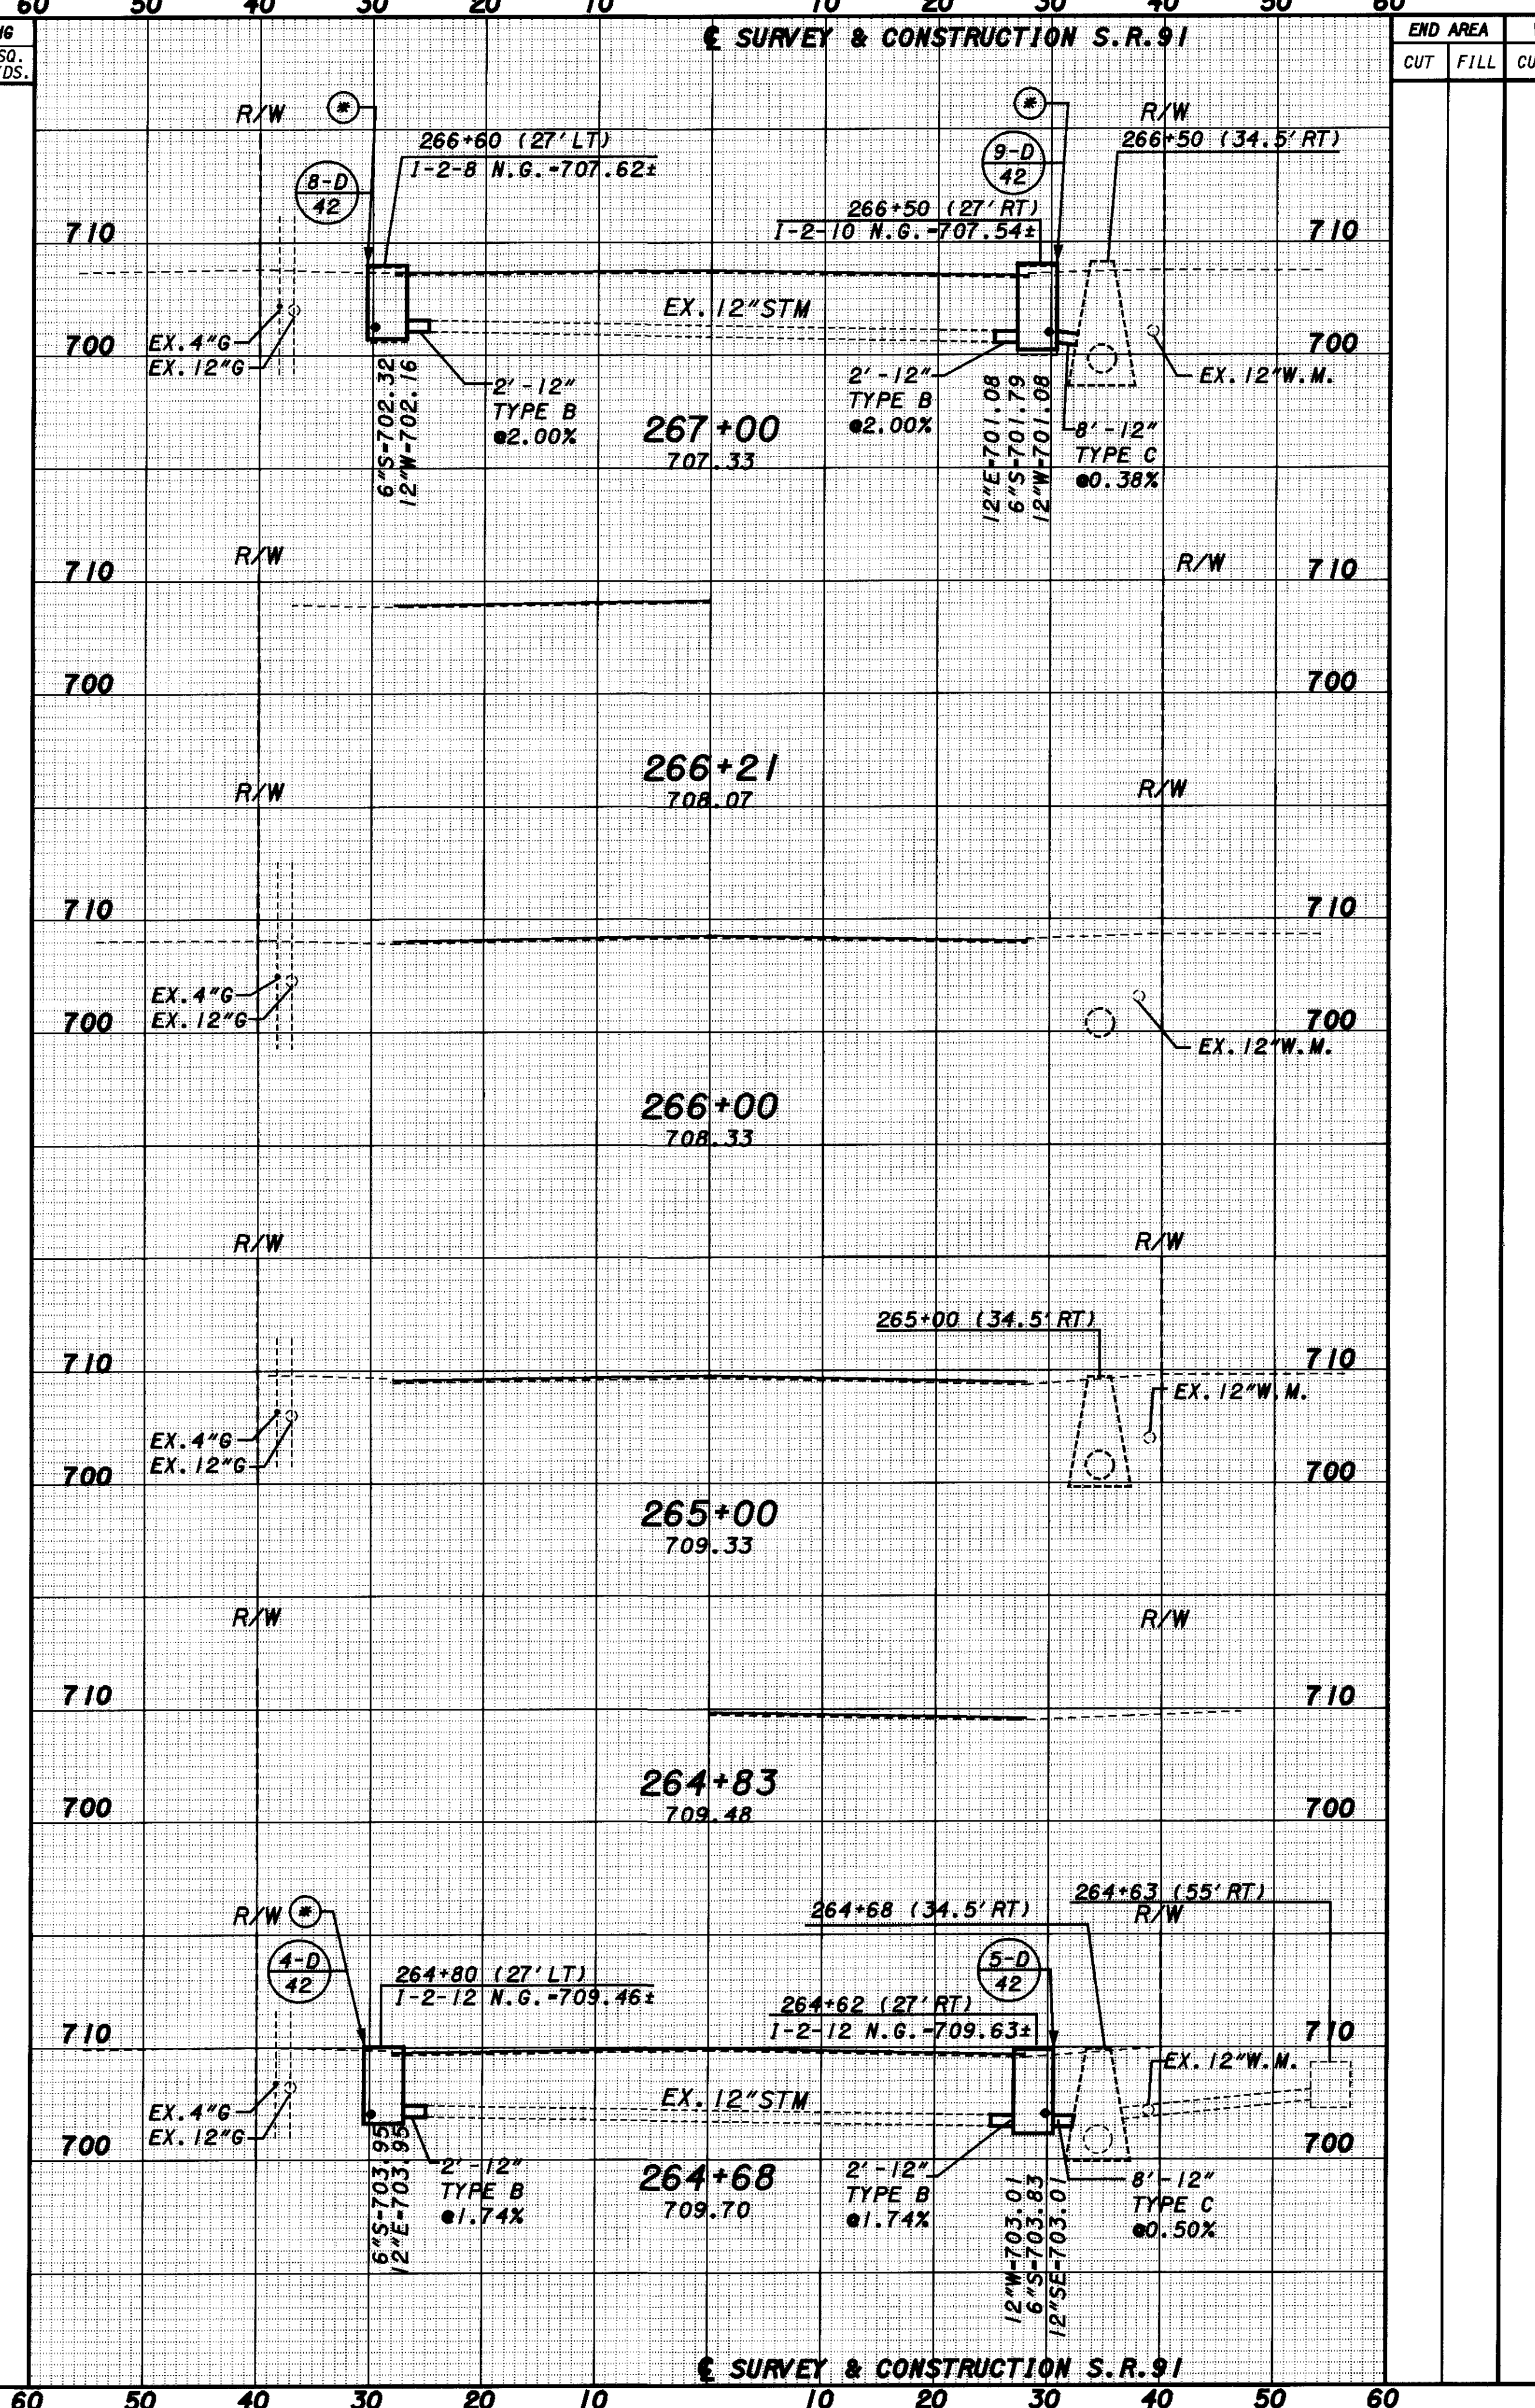


PLOTTED BY: fkonopka  
 PLOTTED FROM: \\users\bkruse\p1d09864\09864qx.dgn

PLOT SUBMITTED: 09-OCT-1998 10:19

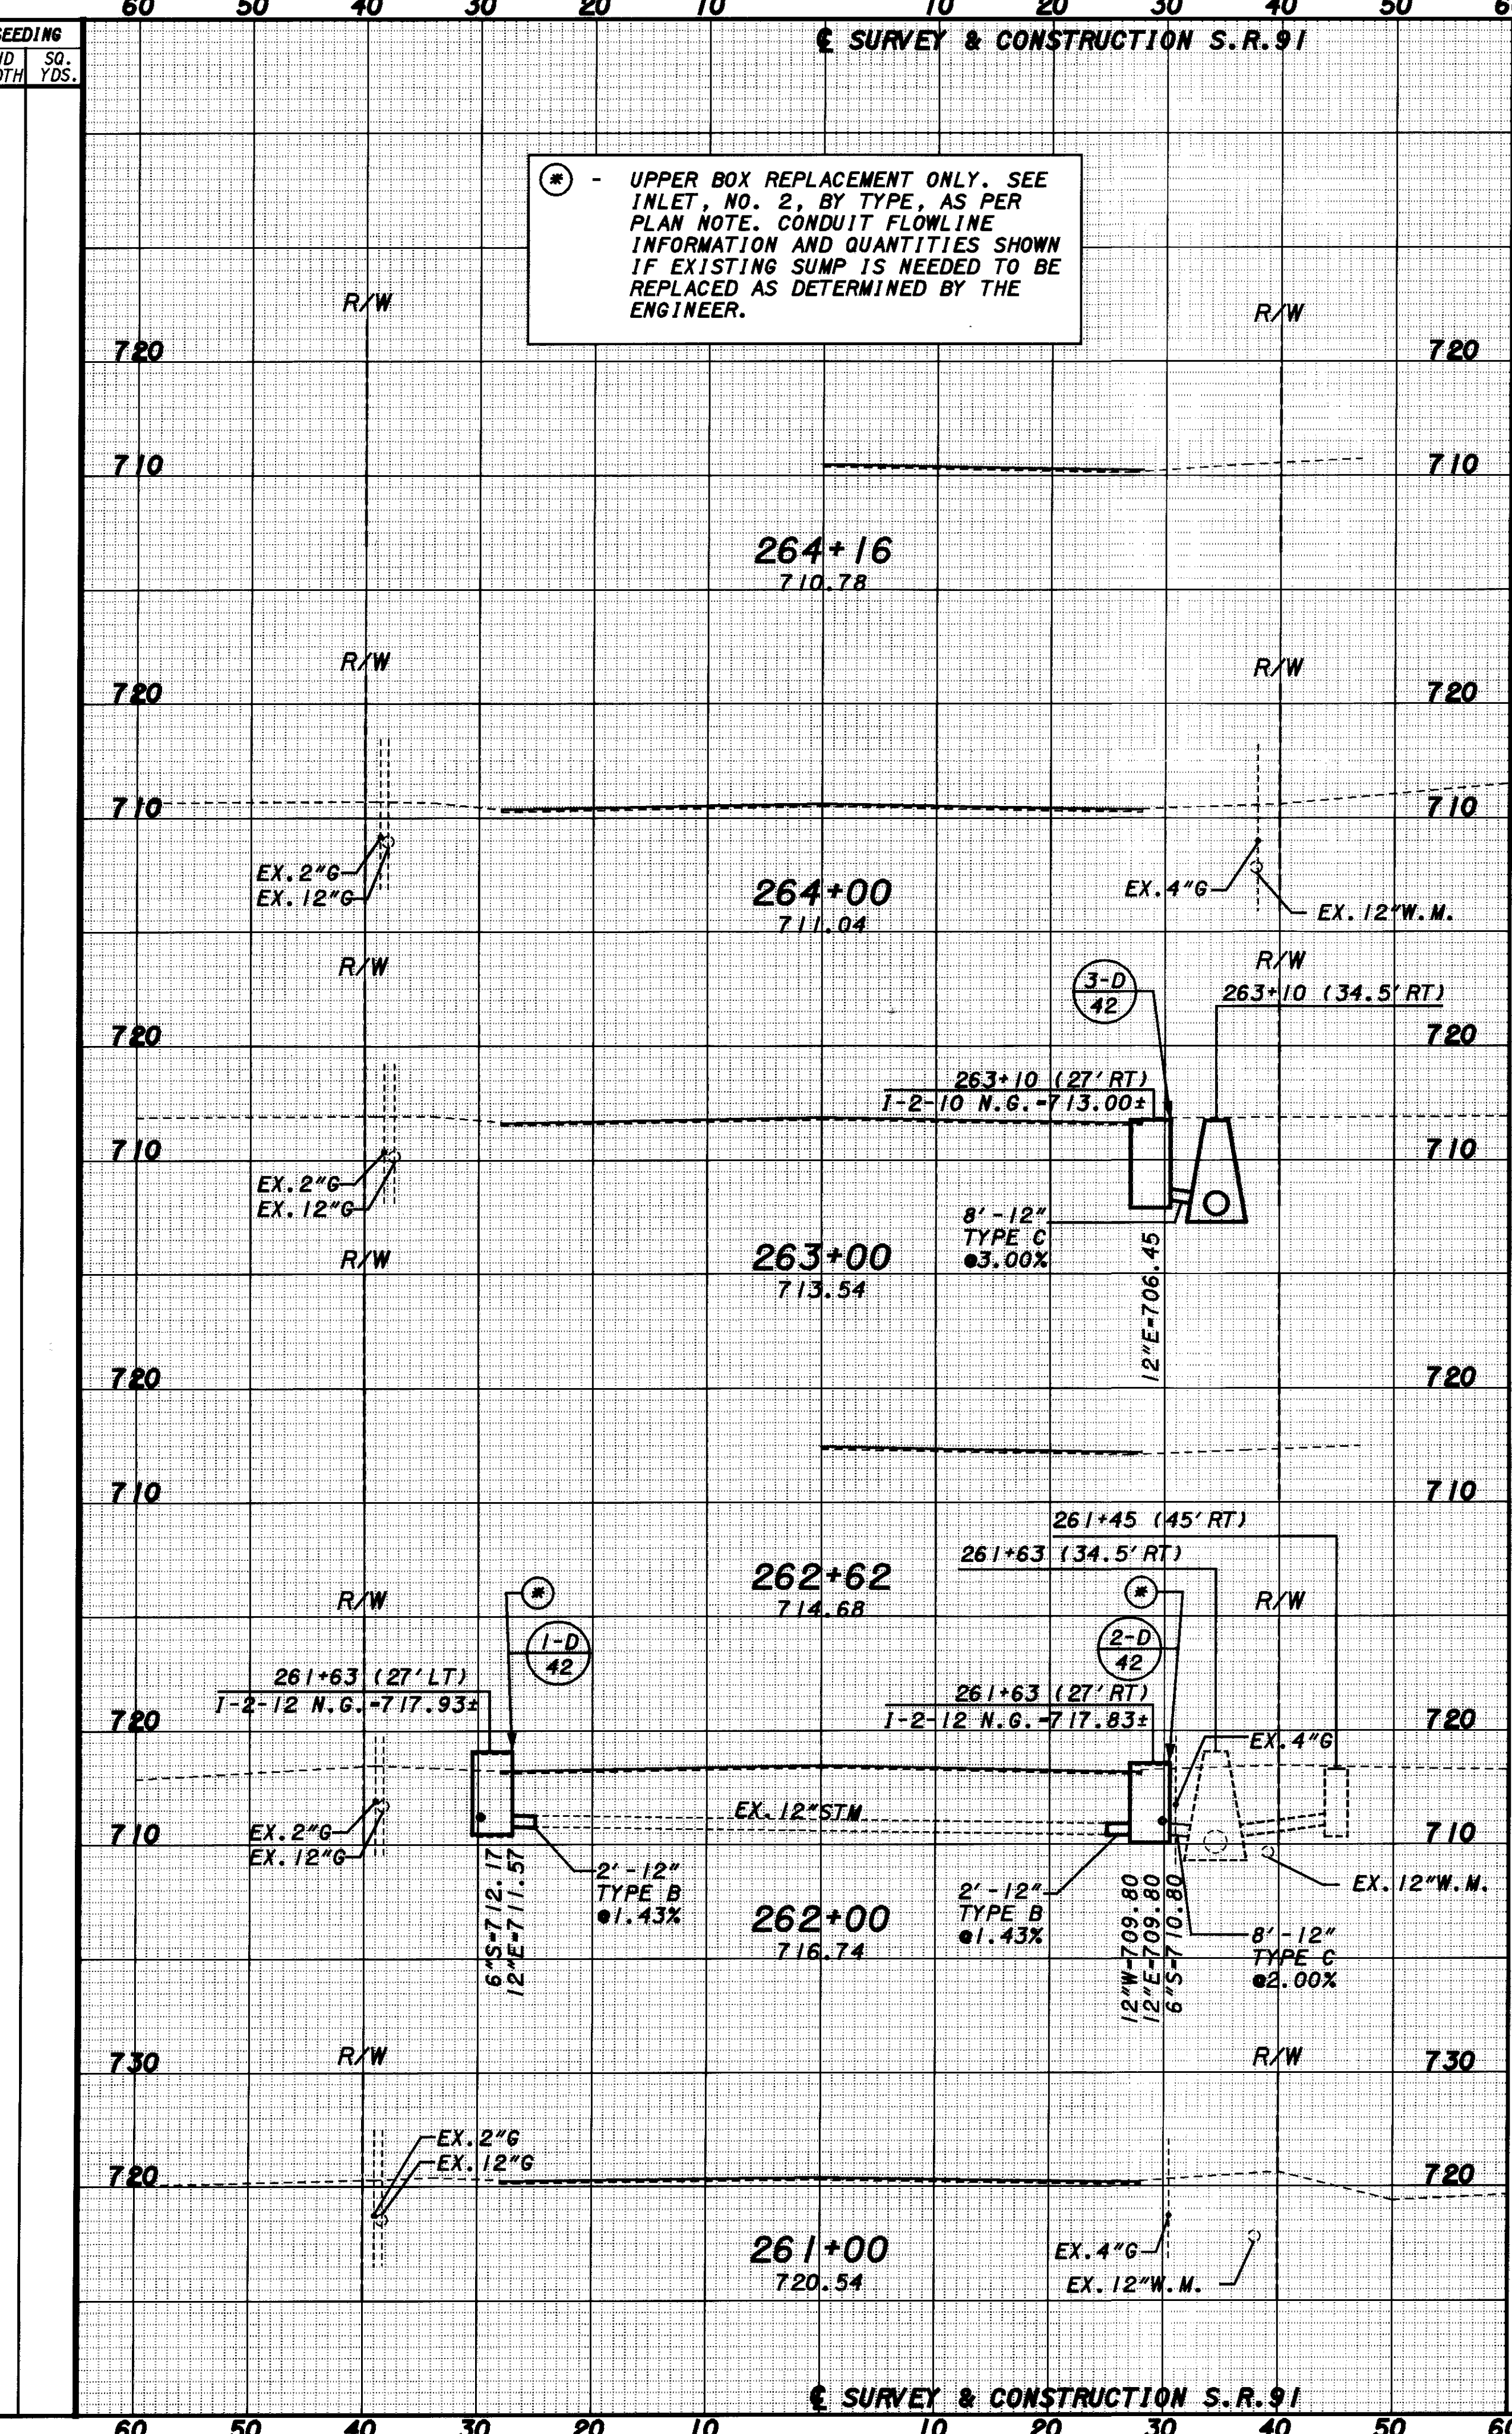

CROSS SECTION SHEET  
 SR-91  
 STA. 261+00 TO STA. 267+64

CUYAHOGA COUNTY  
 LAKE COUNTY  
 CUY/LAK-91-15.42/0.00

71  
104