


PLOTTED BY: fkonopka
 PLOTTED FROM: \\Users\bkruse\p\d\9864\9864ddb.dgn
 09864ddb.dgn
 PLOT SUBMITTED: 14-OCT-1998 10:05

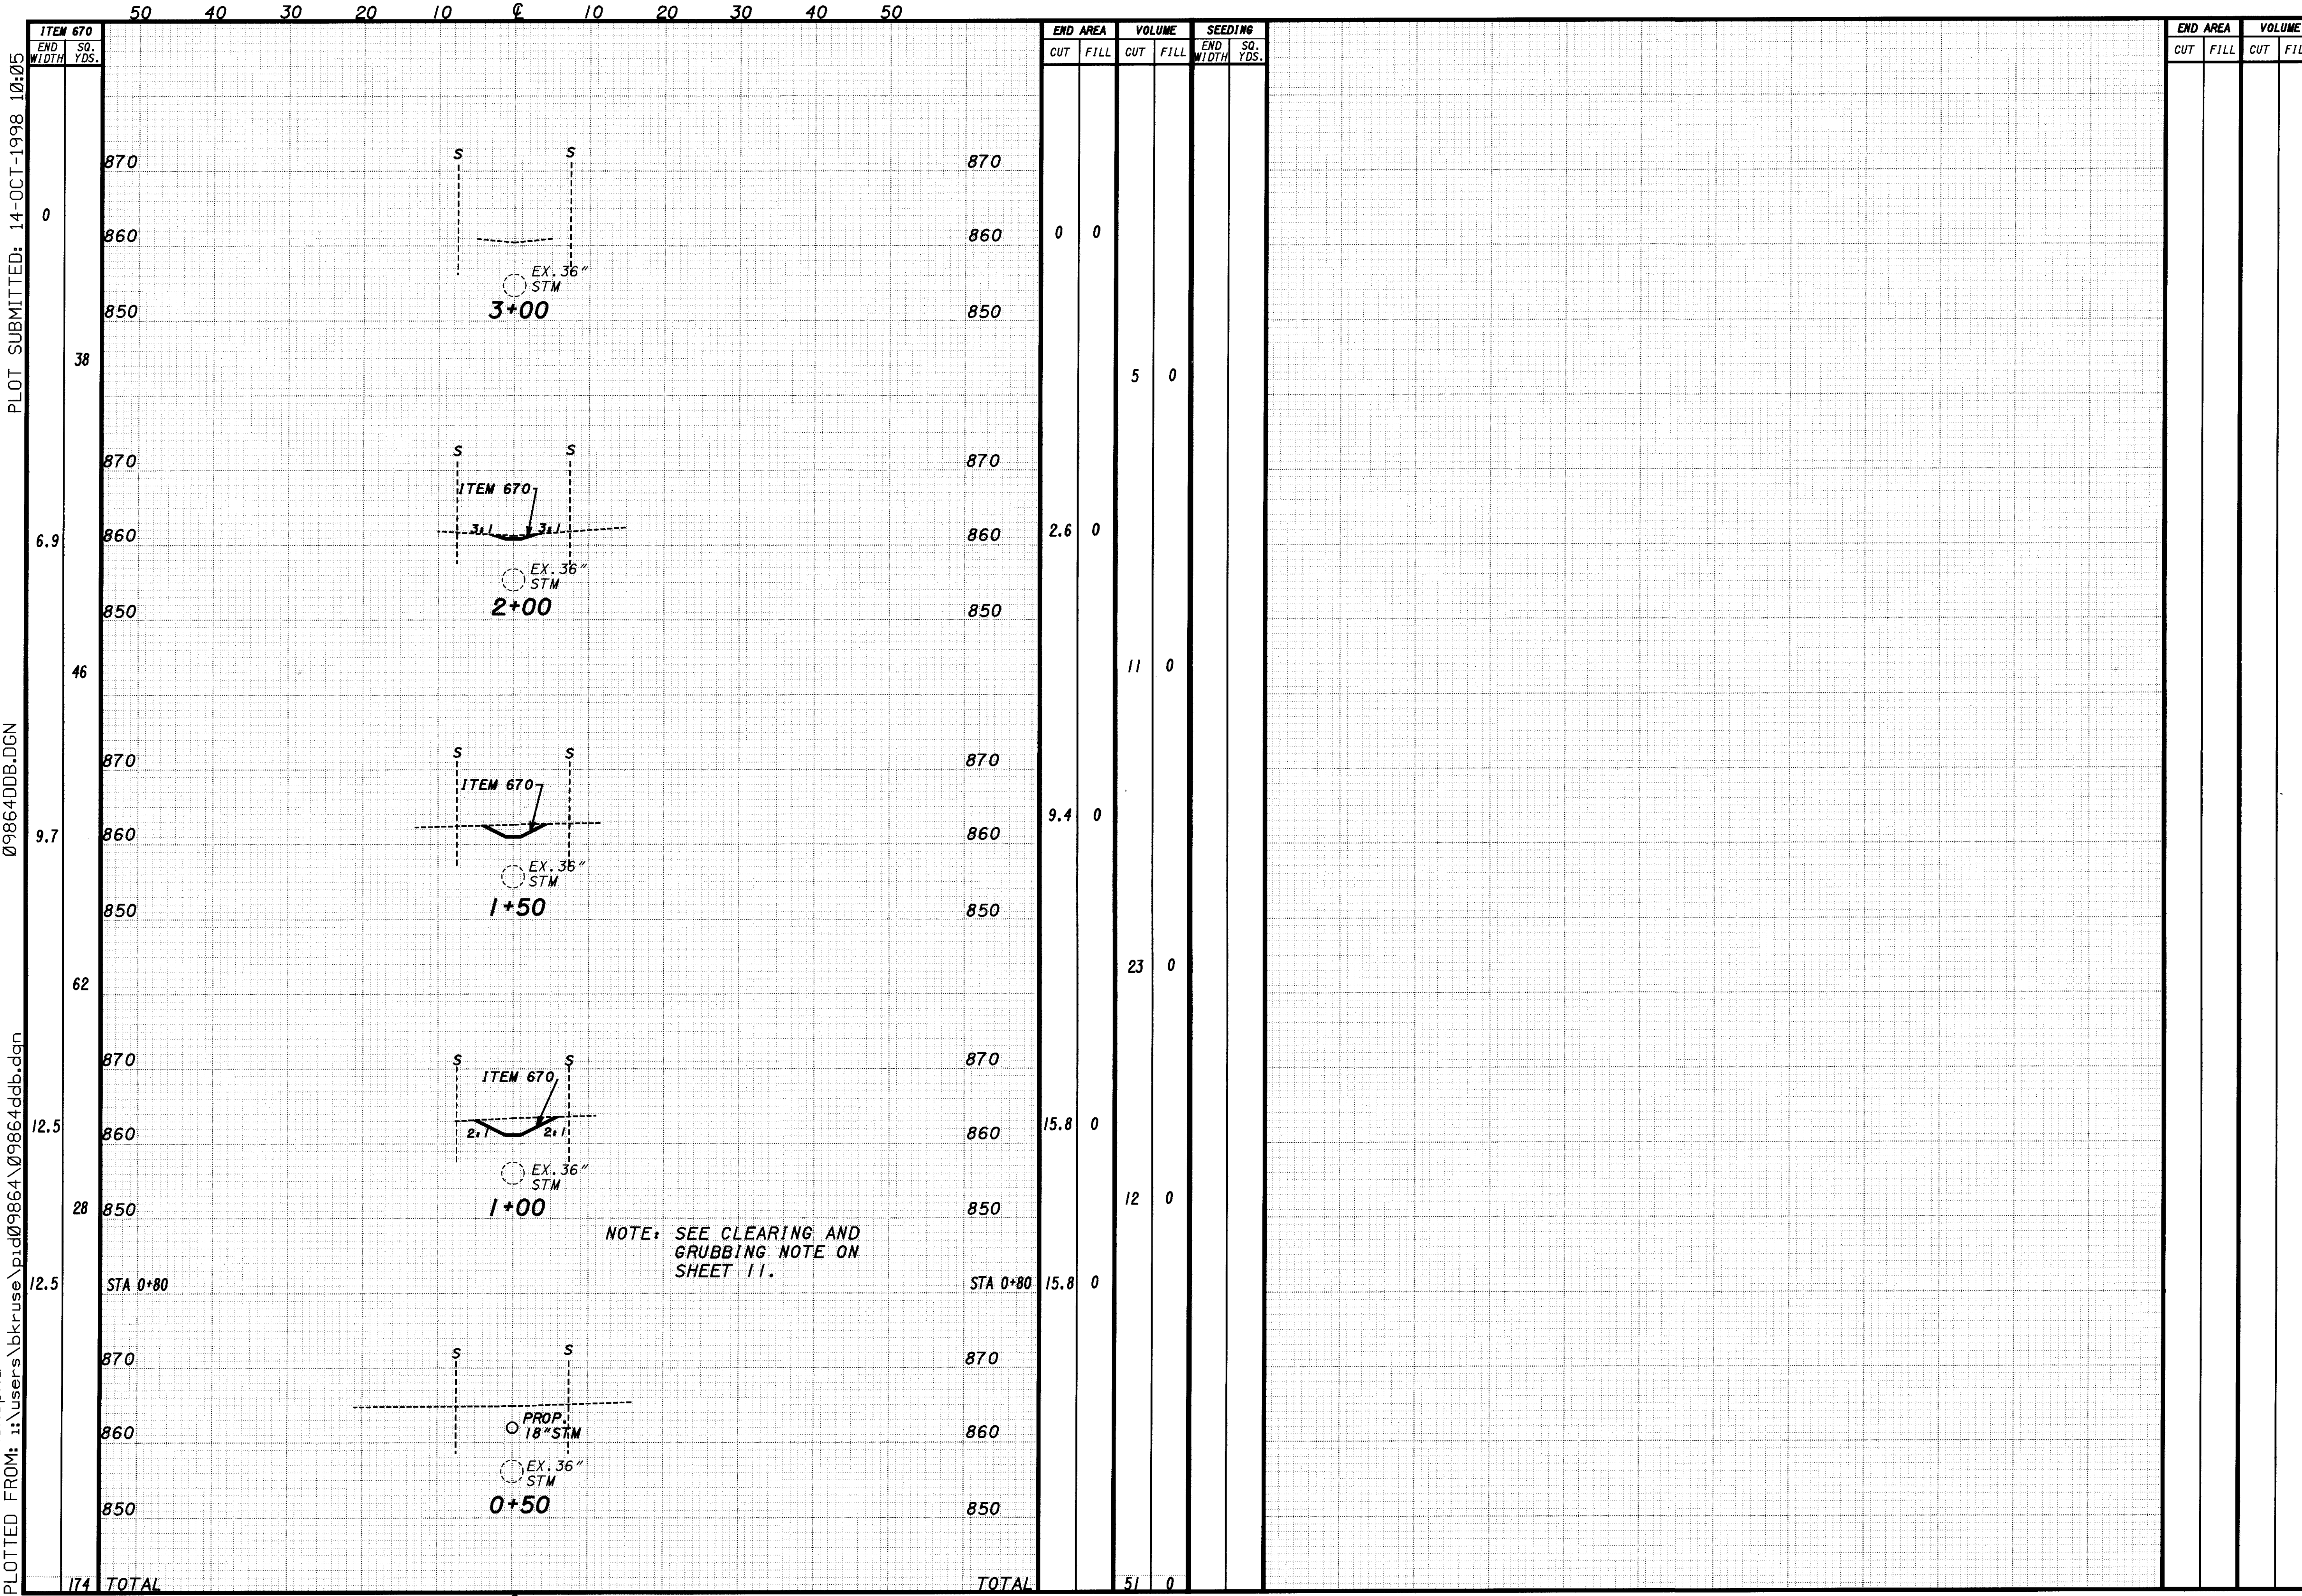

NOTE: SEE CLEARING AND GRUBBING NOTE ON SHEET 11.

CUYAHOGA COUNTY
 LAKE COUNTY
 CUY/LAK-91-15.42/0.00
 CROSS SECTION SHEET
 STRAWBERRY LANE OUTLET PIPE
 STA. 0+50 TO STA. 3+00
 76B
 104