


PLOTTED BY: fkonopka
 PLOTTED FROM: i:\users\bkruse\p1d09864\09864tpc.dgn
 09864TPC.DGN
 PLOT SUBMITTED: 09-OCT-1998 11:52

MATCH LINE STA. 123+00
 SEE SHEET 91

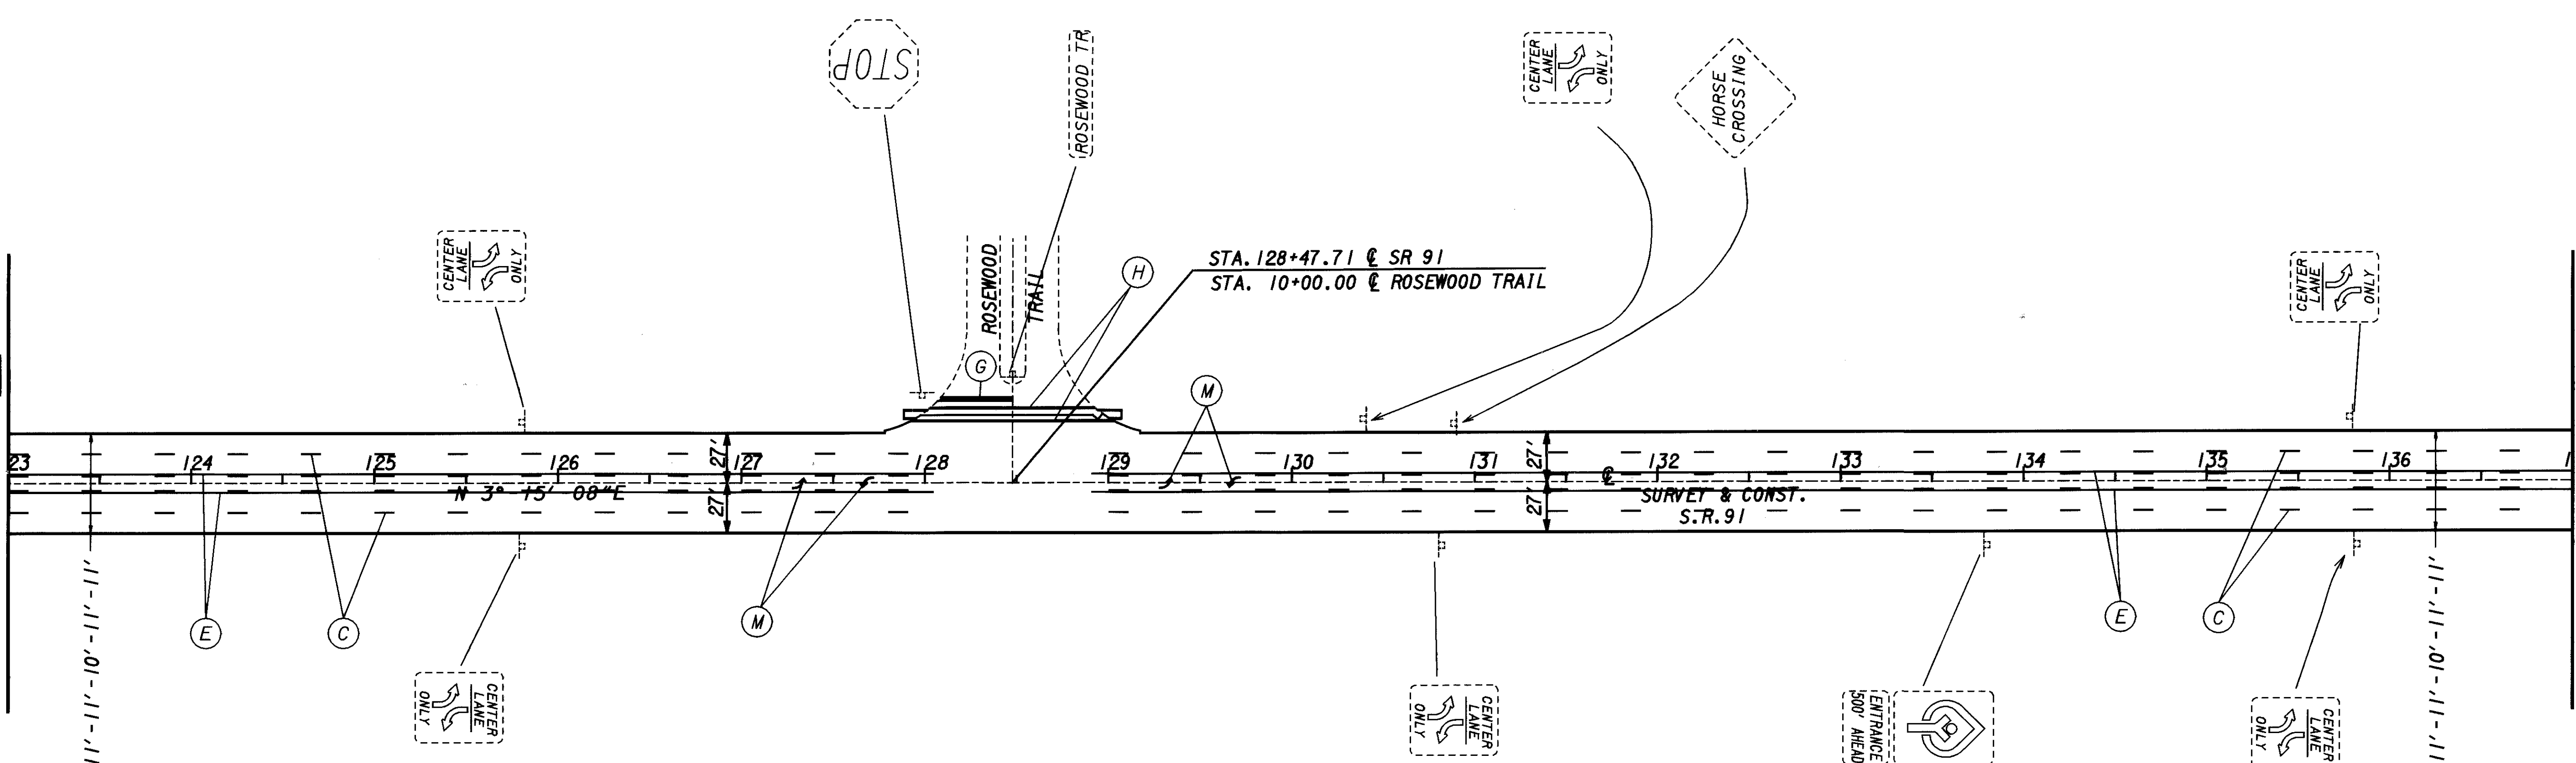

NOTE:
 EXISTING SIGNS SHOWN FOR
 INFORMATION ONLY

CROSS REFERENCES	SHEET
PAVT. MARKING LEGEND	90
SIGN LEGEND	90
PLAN & PROFILE SHEET	28-30
CROSS SECTIONS	50-52
PAVT. MARKING QUANT.	87-89

MATCH LINE STA. 137+00
 SEE SHEET 93

CUYAHOGA COUNTY
 LAKE COUNTY
 CUY/LAK-91-15.42/0.00

TRAFFIC CONTROL PLAN SHEET
 S.R. -91
 STA. 123+00 TO STA. 137+00

CALCULATED BJK
 CHECKED DRL

SCALE IN FEET