


PLOTTED BY: fkonopka  
 PLOTTED FROM: \\users\bkruze\p\d\9864\09864tpf.dgn  
 09864TPF.DGN  
 PLOT SUBMITTED: 09-OCT-1998 11:53

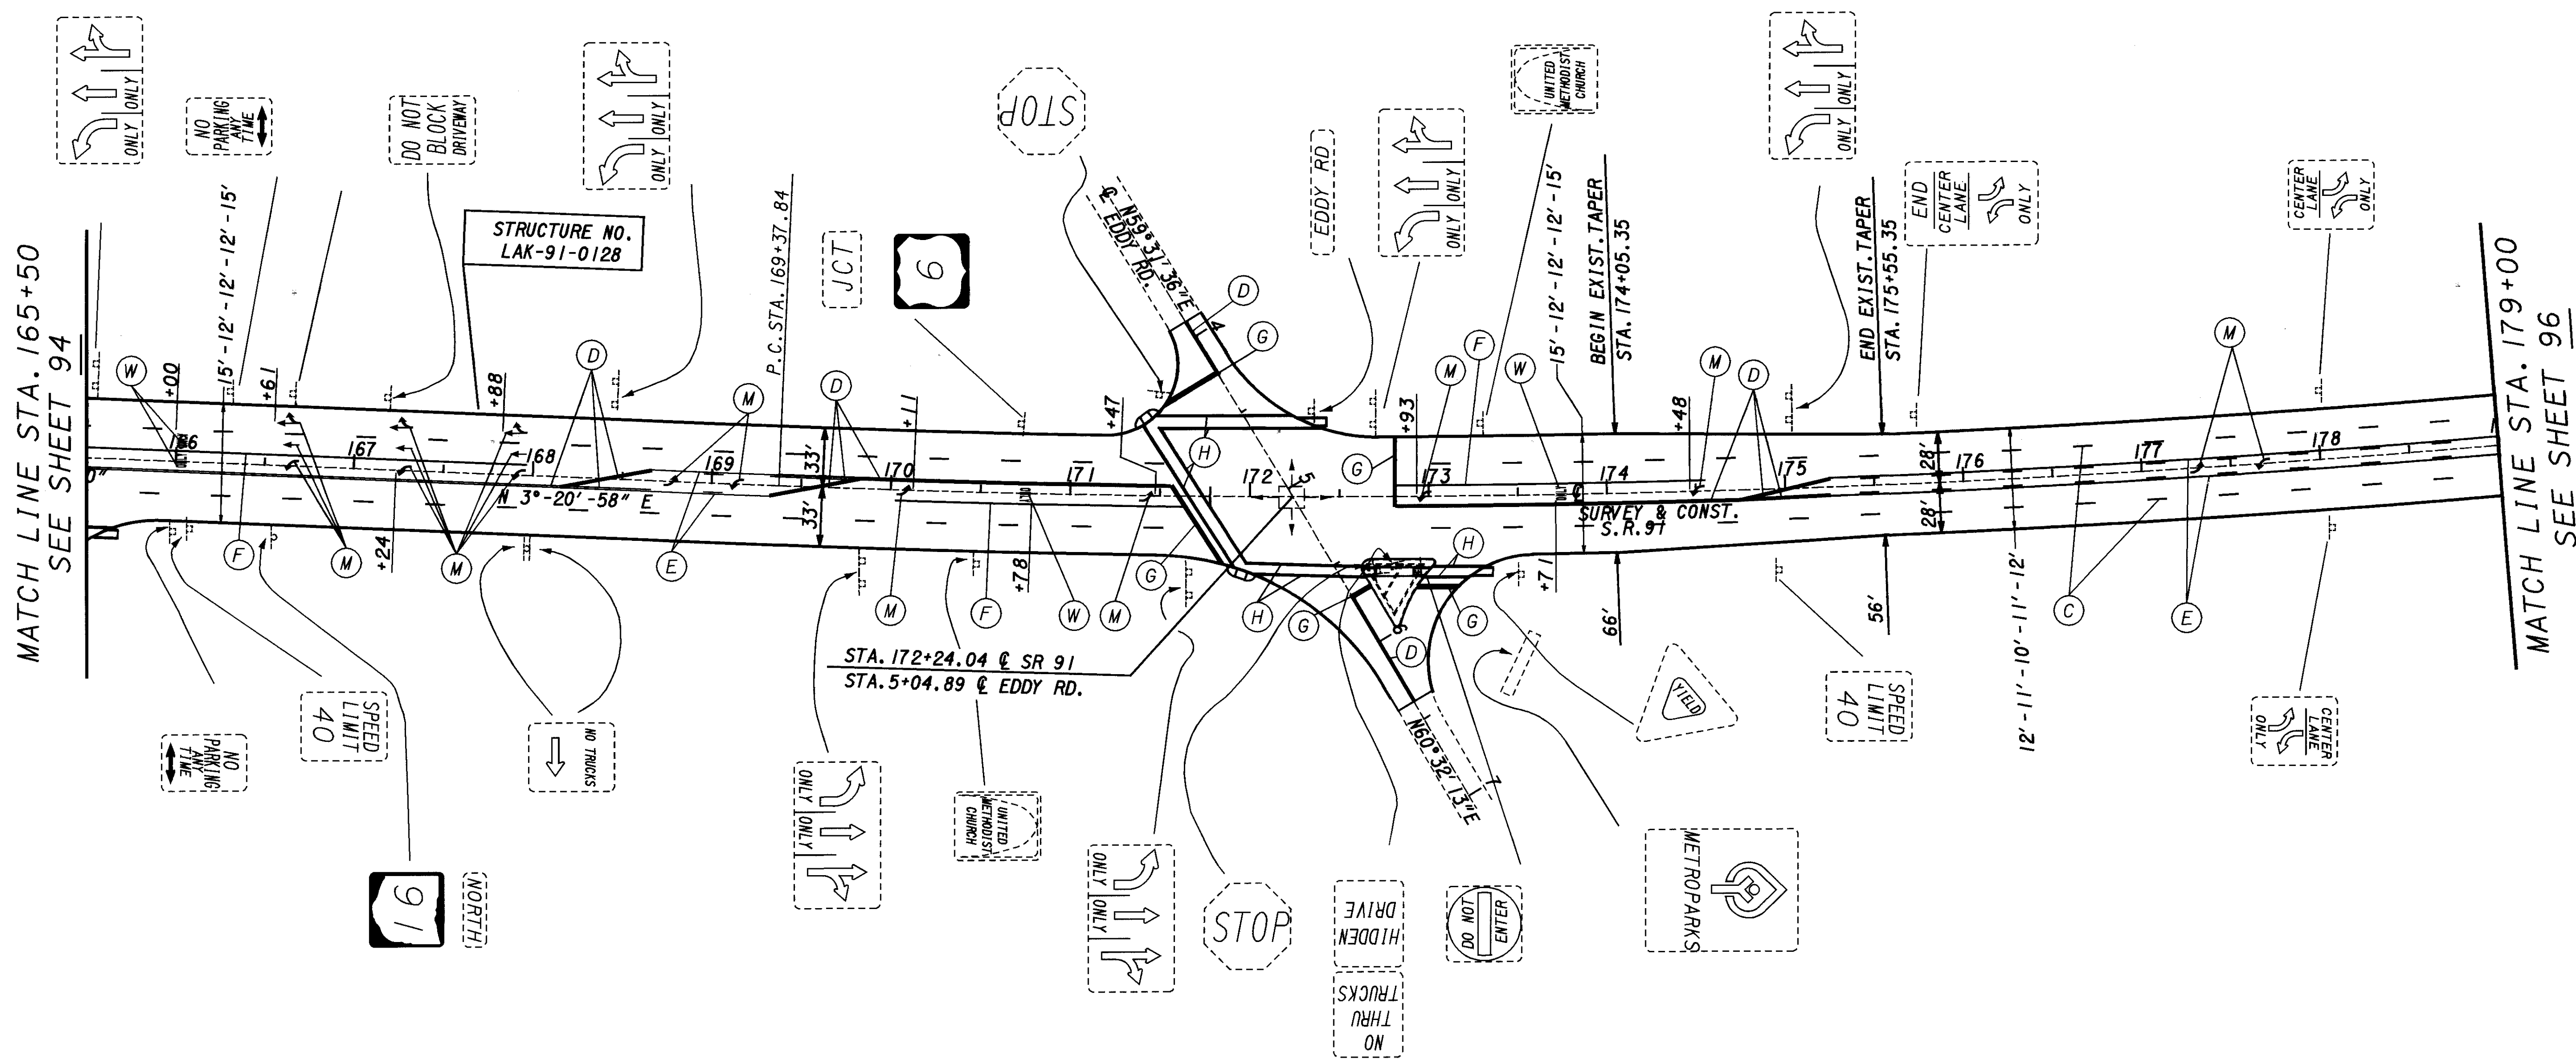

MATCH LINE STA. 165+50  
 SEE SHEET 94

MATCH LINE STA. 179+00  
 SEE SHEET 96

NOTE:  
 EXISTING SIGNS SHOWN FOR  
 INFORMATION ONLY

CROSS REFERENCES	SHEET
PAVT. MARKING LEGEND	90
SIGN LEGEND	90
PLAN & PROFILE SHEET	32-34
CROSS SECTIONS	57-60
PAVT. MARKING QUANT.	87-89

CUYAHOGA COUNTY  
 LAKE COUNTY  
 CUY/LAK-91-15.42/0.00

TRAFFIC CONTROL PLAN SHEET  
 S.R.-91  
 STA. 165+50 TO STA. 179+00

CALCULATED BJK  
 CHECKED DRL

SCALE IN FEET  
 0 50 100

95  
 104