
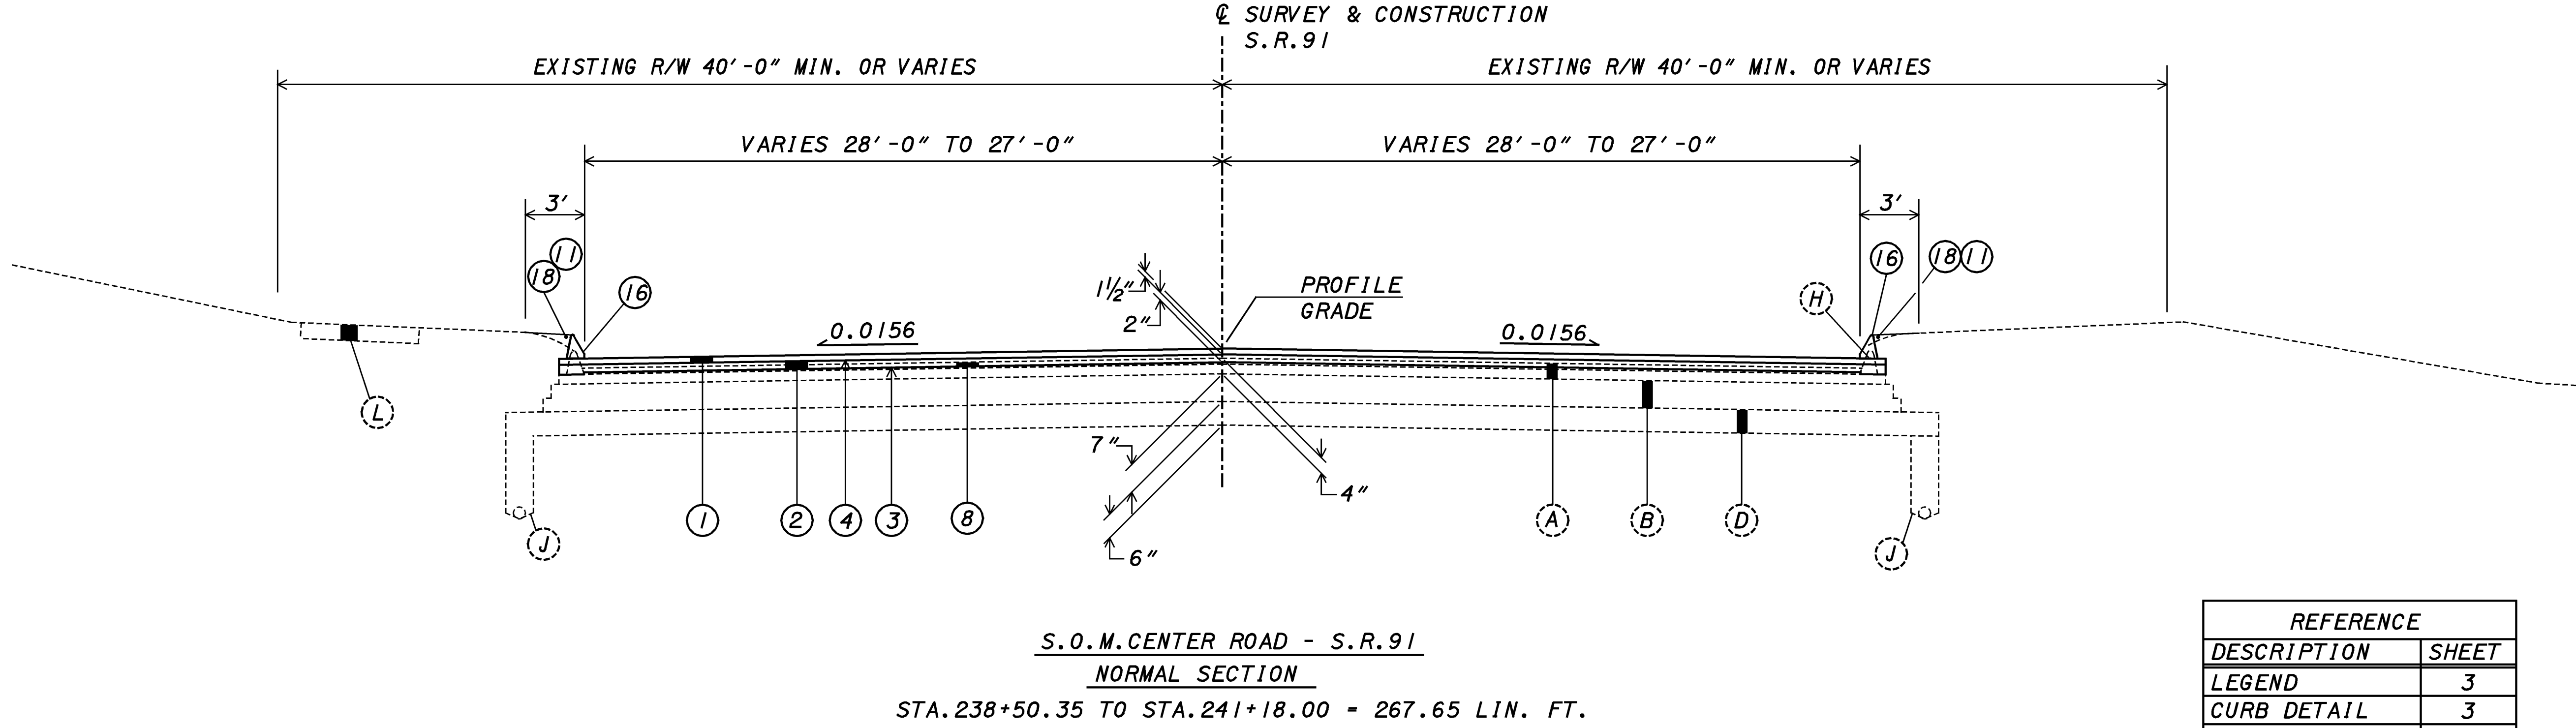


PLOT SUBMITTED: 09-OCT-1998 08:19


09864guf.dgn

09864guf.dgn

PLOTTED BY: fkonopka  
 PLOTTED FROM: \\users\bkruse\p\d\09864\09864guf.dgn

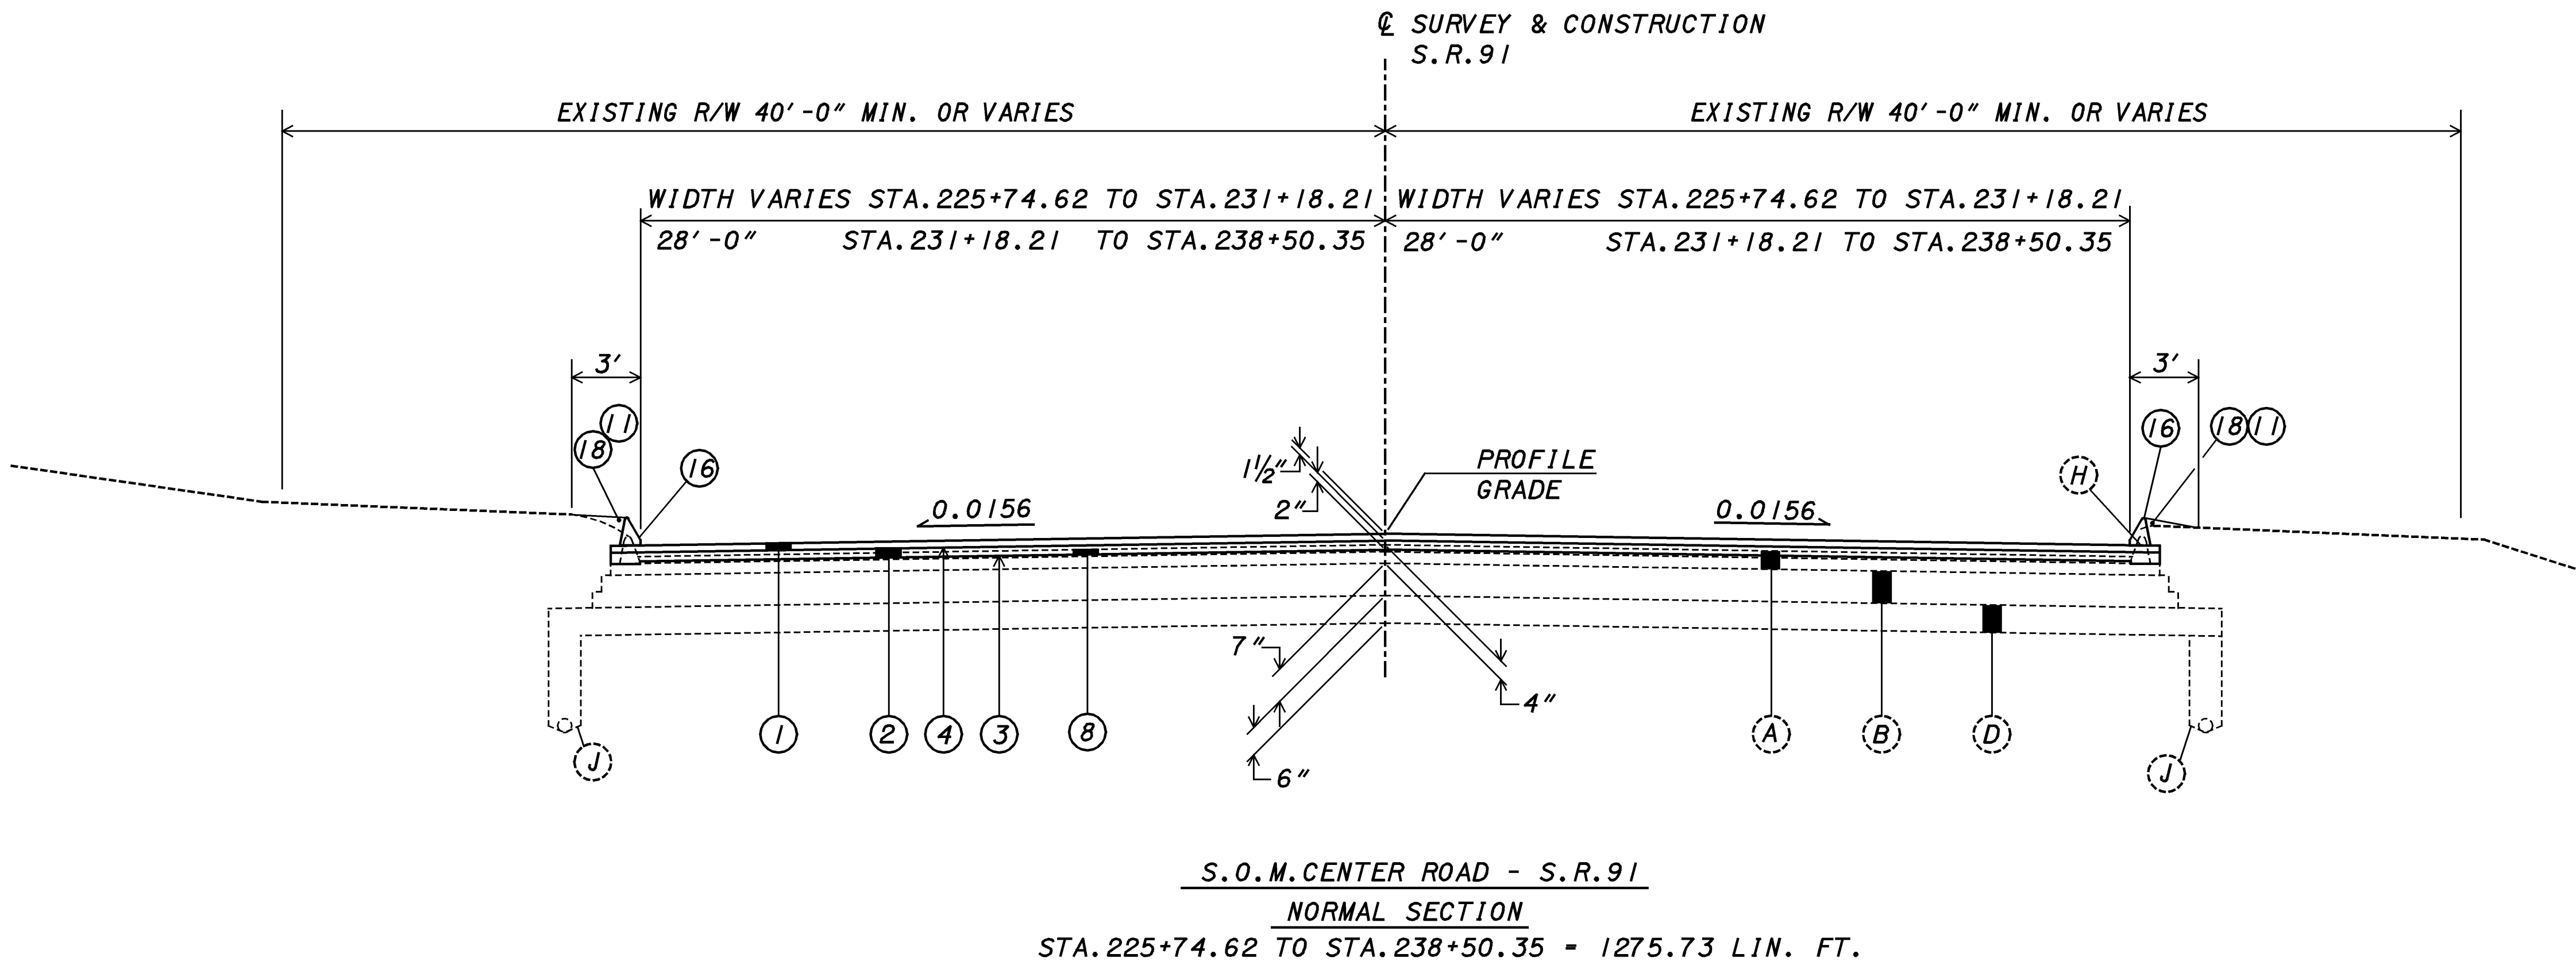

REFERENCE	
DESCRIPTION	SHEET
LEGEND	3
CURB DETAIL	3

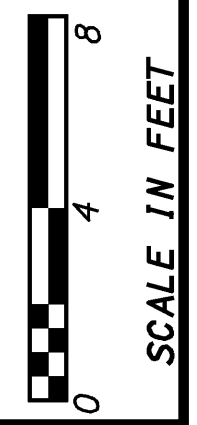

CALCULATED  
 BJK  
 CHECKED  
 DRL

TYPICAL SECTIONS  
 S.R.91  
 STA. 225+74.62 TO STA. 241+18.00

CUYAHOGA COUNTY  
 LAKE COUNTY  
 CUY/LAK-91-15.42/0.00