



PLOTTED BY: fkonopka
 PLOTTED FROM: \\users\bkruse\p\d09864\09864gpn.dgn
 09864GPN.DGN
 PLOT SUBMITTED: 09-OCT-1998 09:21

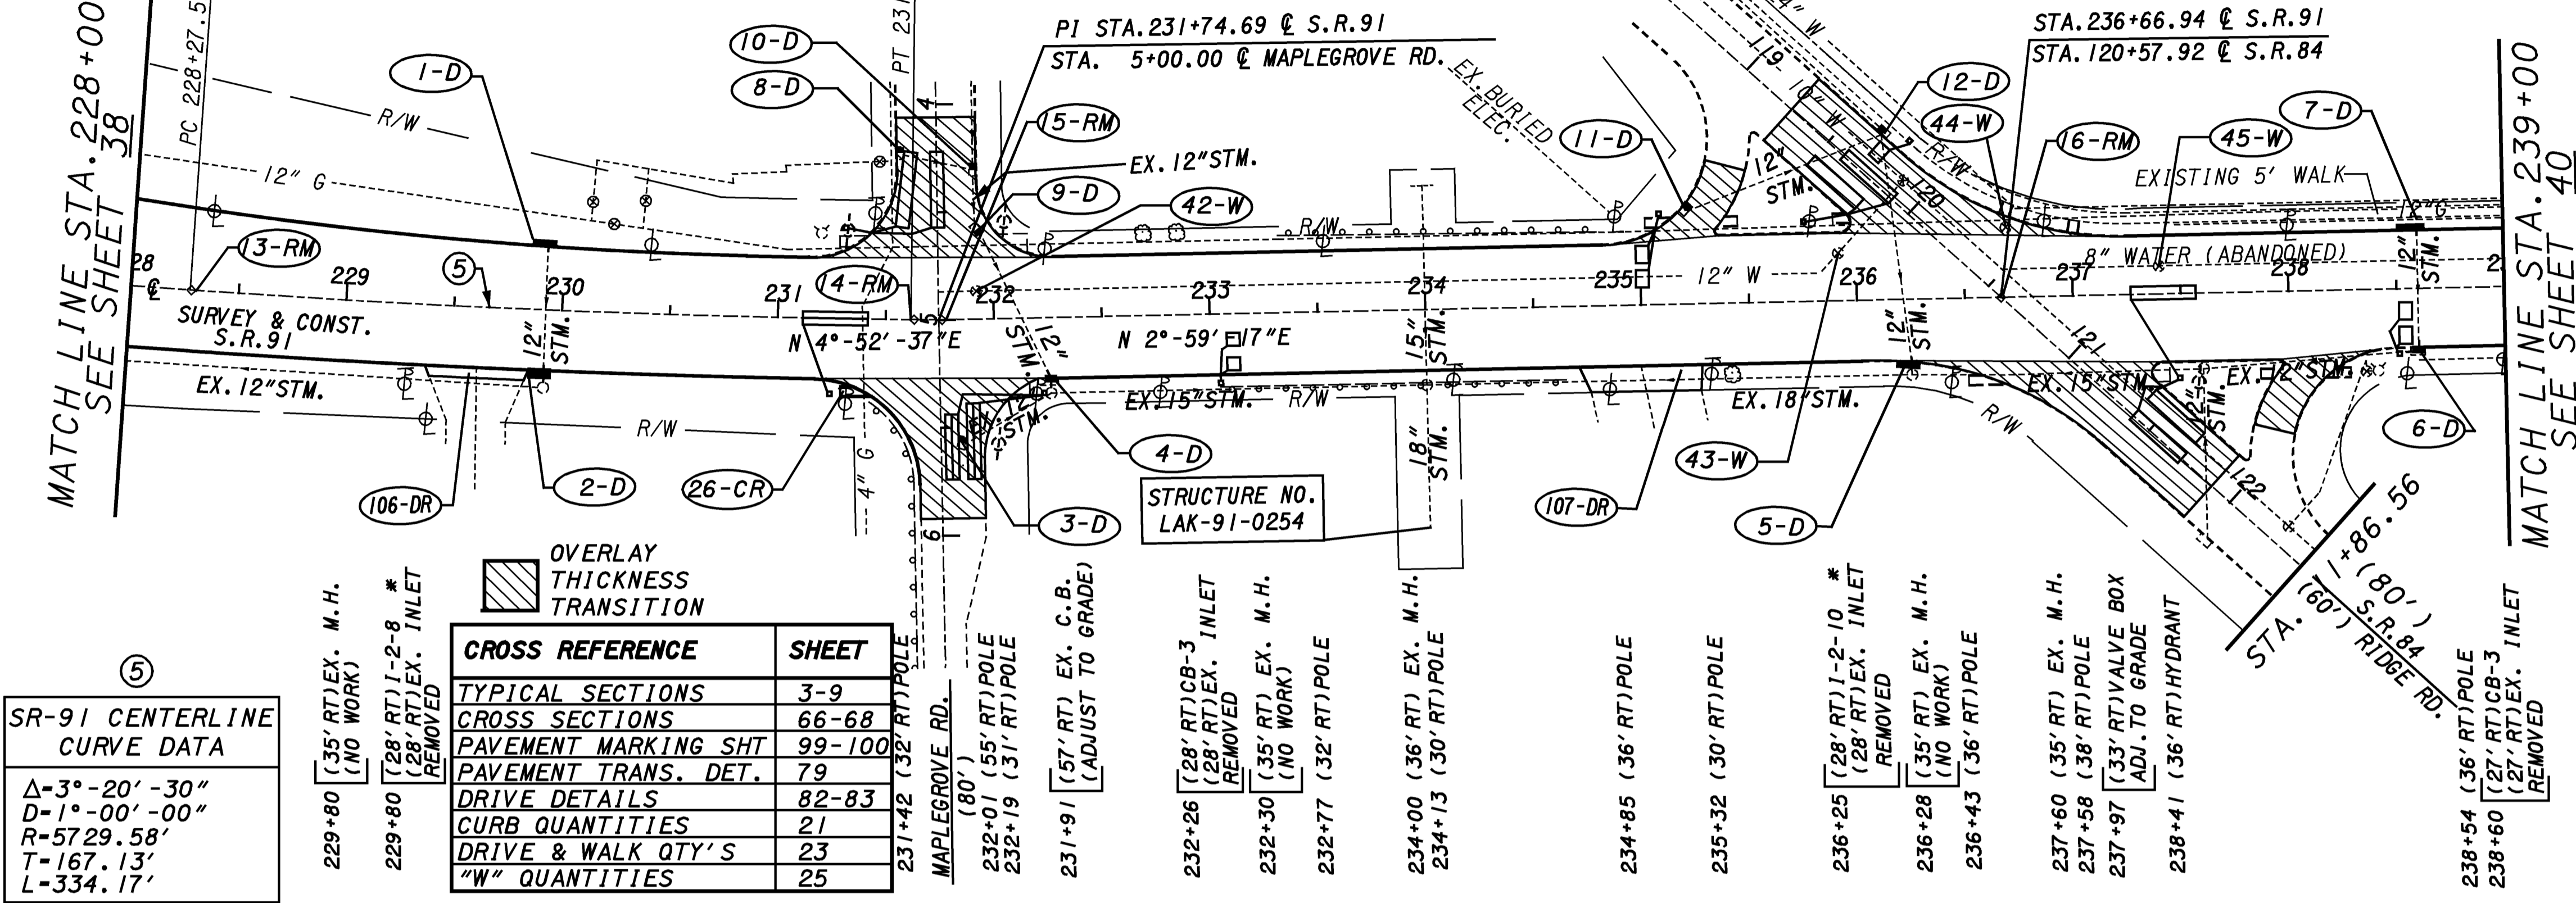

SR-91 CENTERLINE CURVE DATA

Δ-3°-20'-30"
 D-1°-00'-00"
 R=5729.58'
 T=167.13'
 L=334.17'

CROSS REFERENCE	SHEET
TYPICAL SECTIONS	3-9
CROSS SECTIONS	66-68
PAVEMENT MARKING SHT	99-100
PAVEMENT TRANS. DET.	79
DRIVE DETAILS	82-83
CURB QUANTITIES	21
DRIVE & WALK QTY'S	23
"W" QUANTITIES	25

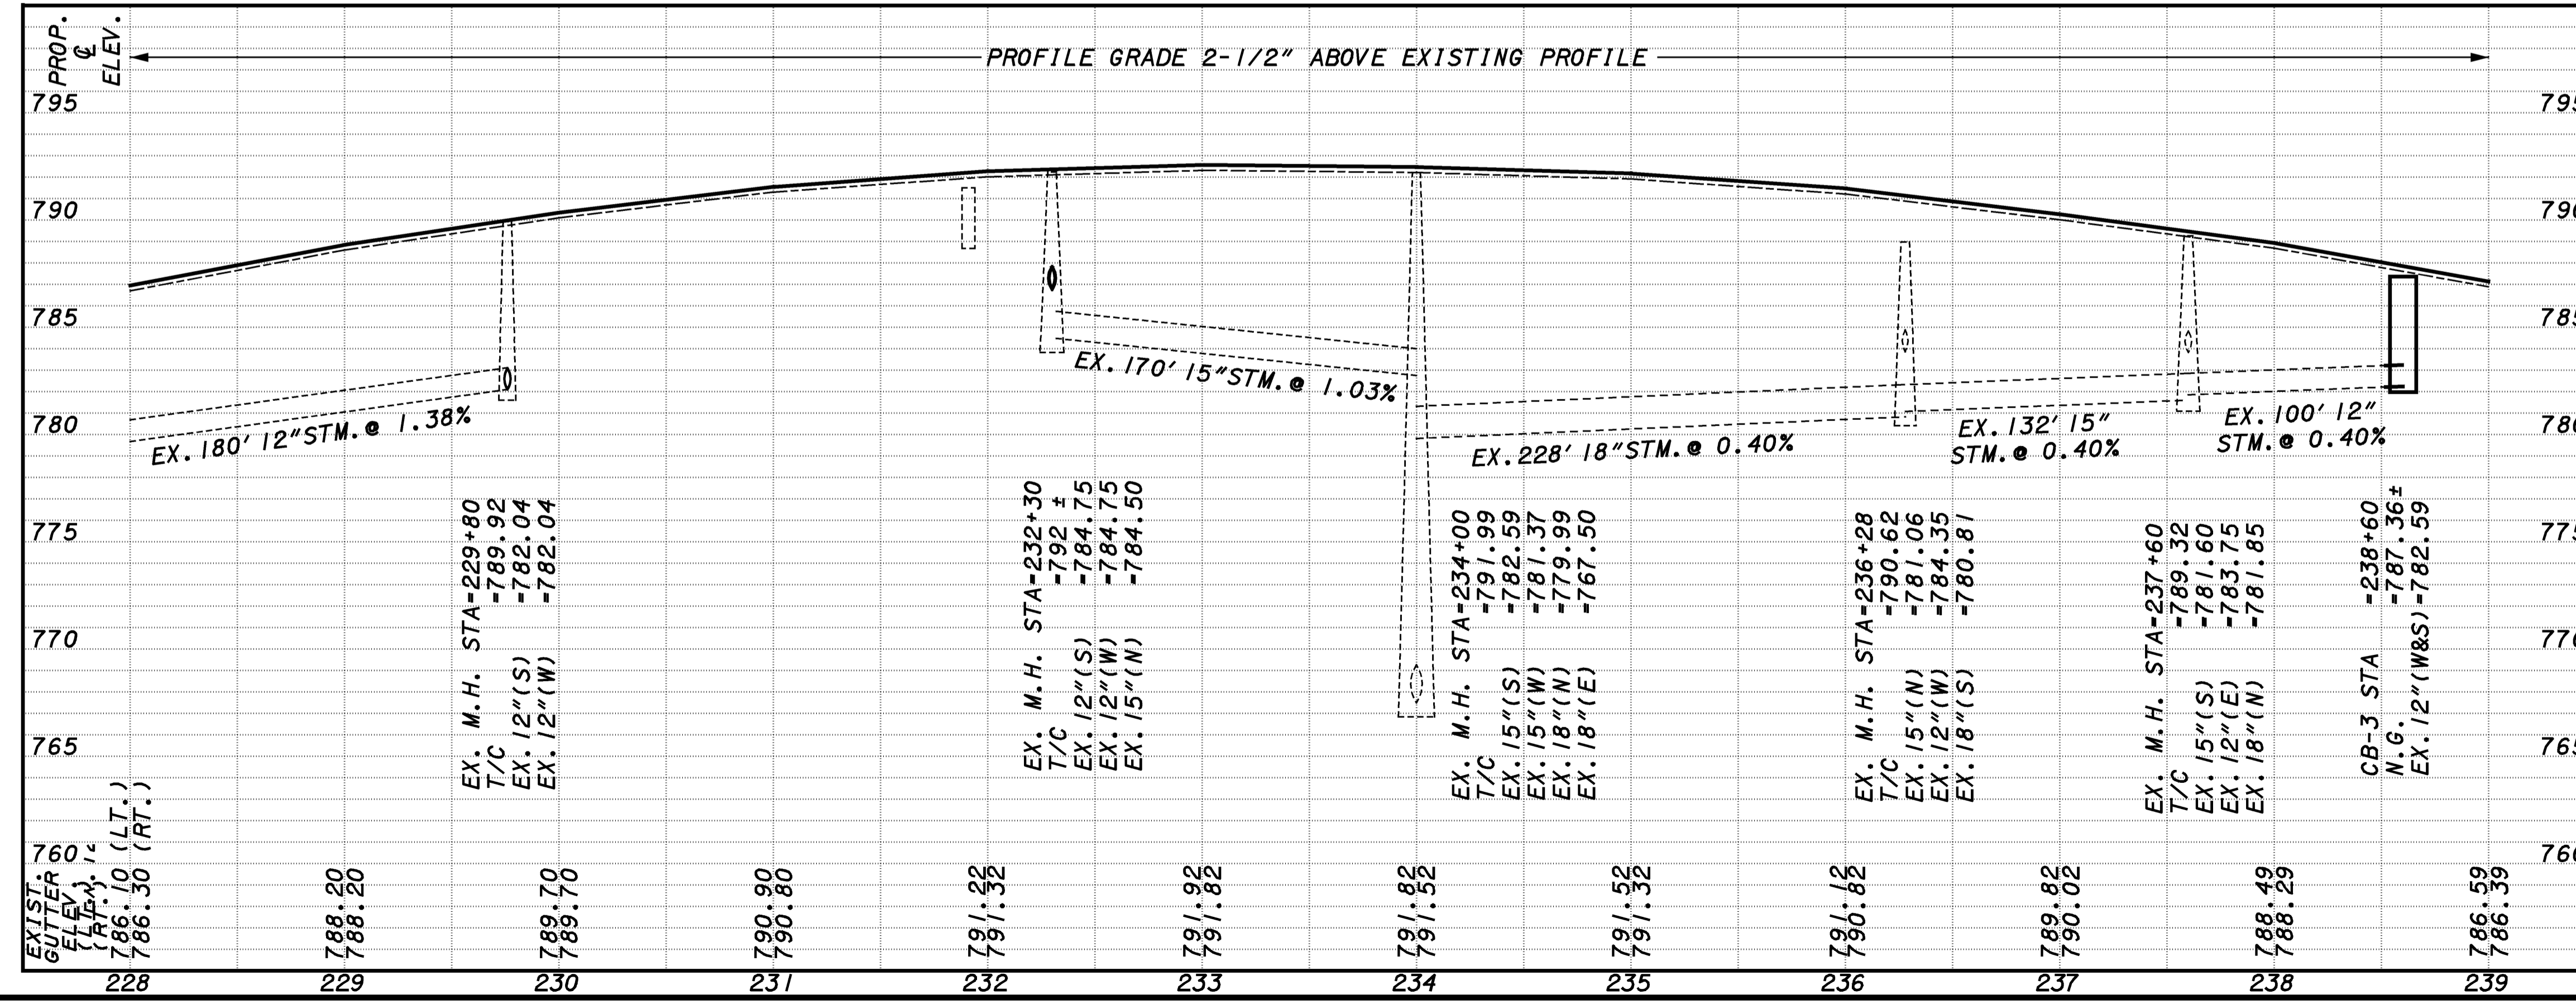

REF. NO.	STATION TO STATION	CONDUIT TYPE			603	604	604	604	604	604	604
		B	C	F							
		12" 12"	12" 12"	6"							
1-D	229+92 LT.										
2-D	229+80 RT.										
3-D	231+91 RT.										
4-D	232+26 RT.	2	8								
5-D	236+25 RT.										
6-D	238+60 RT.	2	2								
7-D	238+60 LT.										
8-D	231+56 LT.										
9-D	231+92 LT.										
10-D	231+90 LT.										
11-D	235+22 LT.										
12-D	236+14 LT.										
TOTALS CARRIED TO DRAINAGE SUB-SUMMARY		4	10			6	2	1	2	1	

PLAN & PROFILE SHEET
 STA. 228+00 TO STA. 239+00

CUYAHOGA COUNTY
 LAKE COUNTY
 CUY/LAK-91-15.42/0.00

39
 104

SCALE IN FEET
 0 50 100