



PLOTTED BY: fkonopka  
 PLOTTED FROM: \\users\bkruse\p\d\9864\09864gxa.dgn  
 09864GXD.DGN  
 PLOT SUBMITTED: 09-OCT-1998 09:35

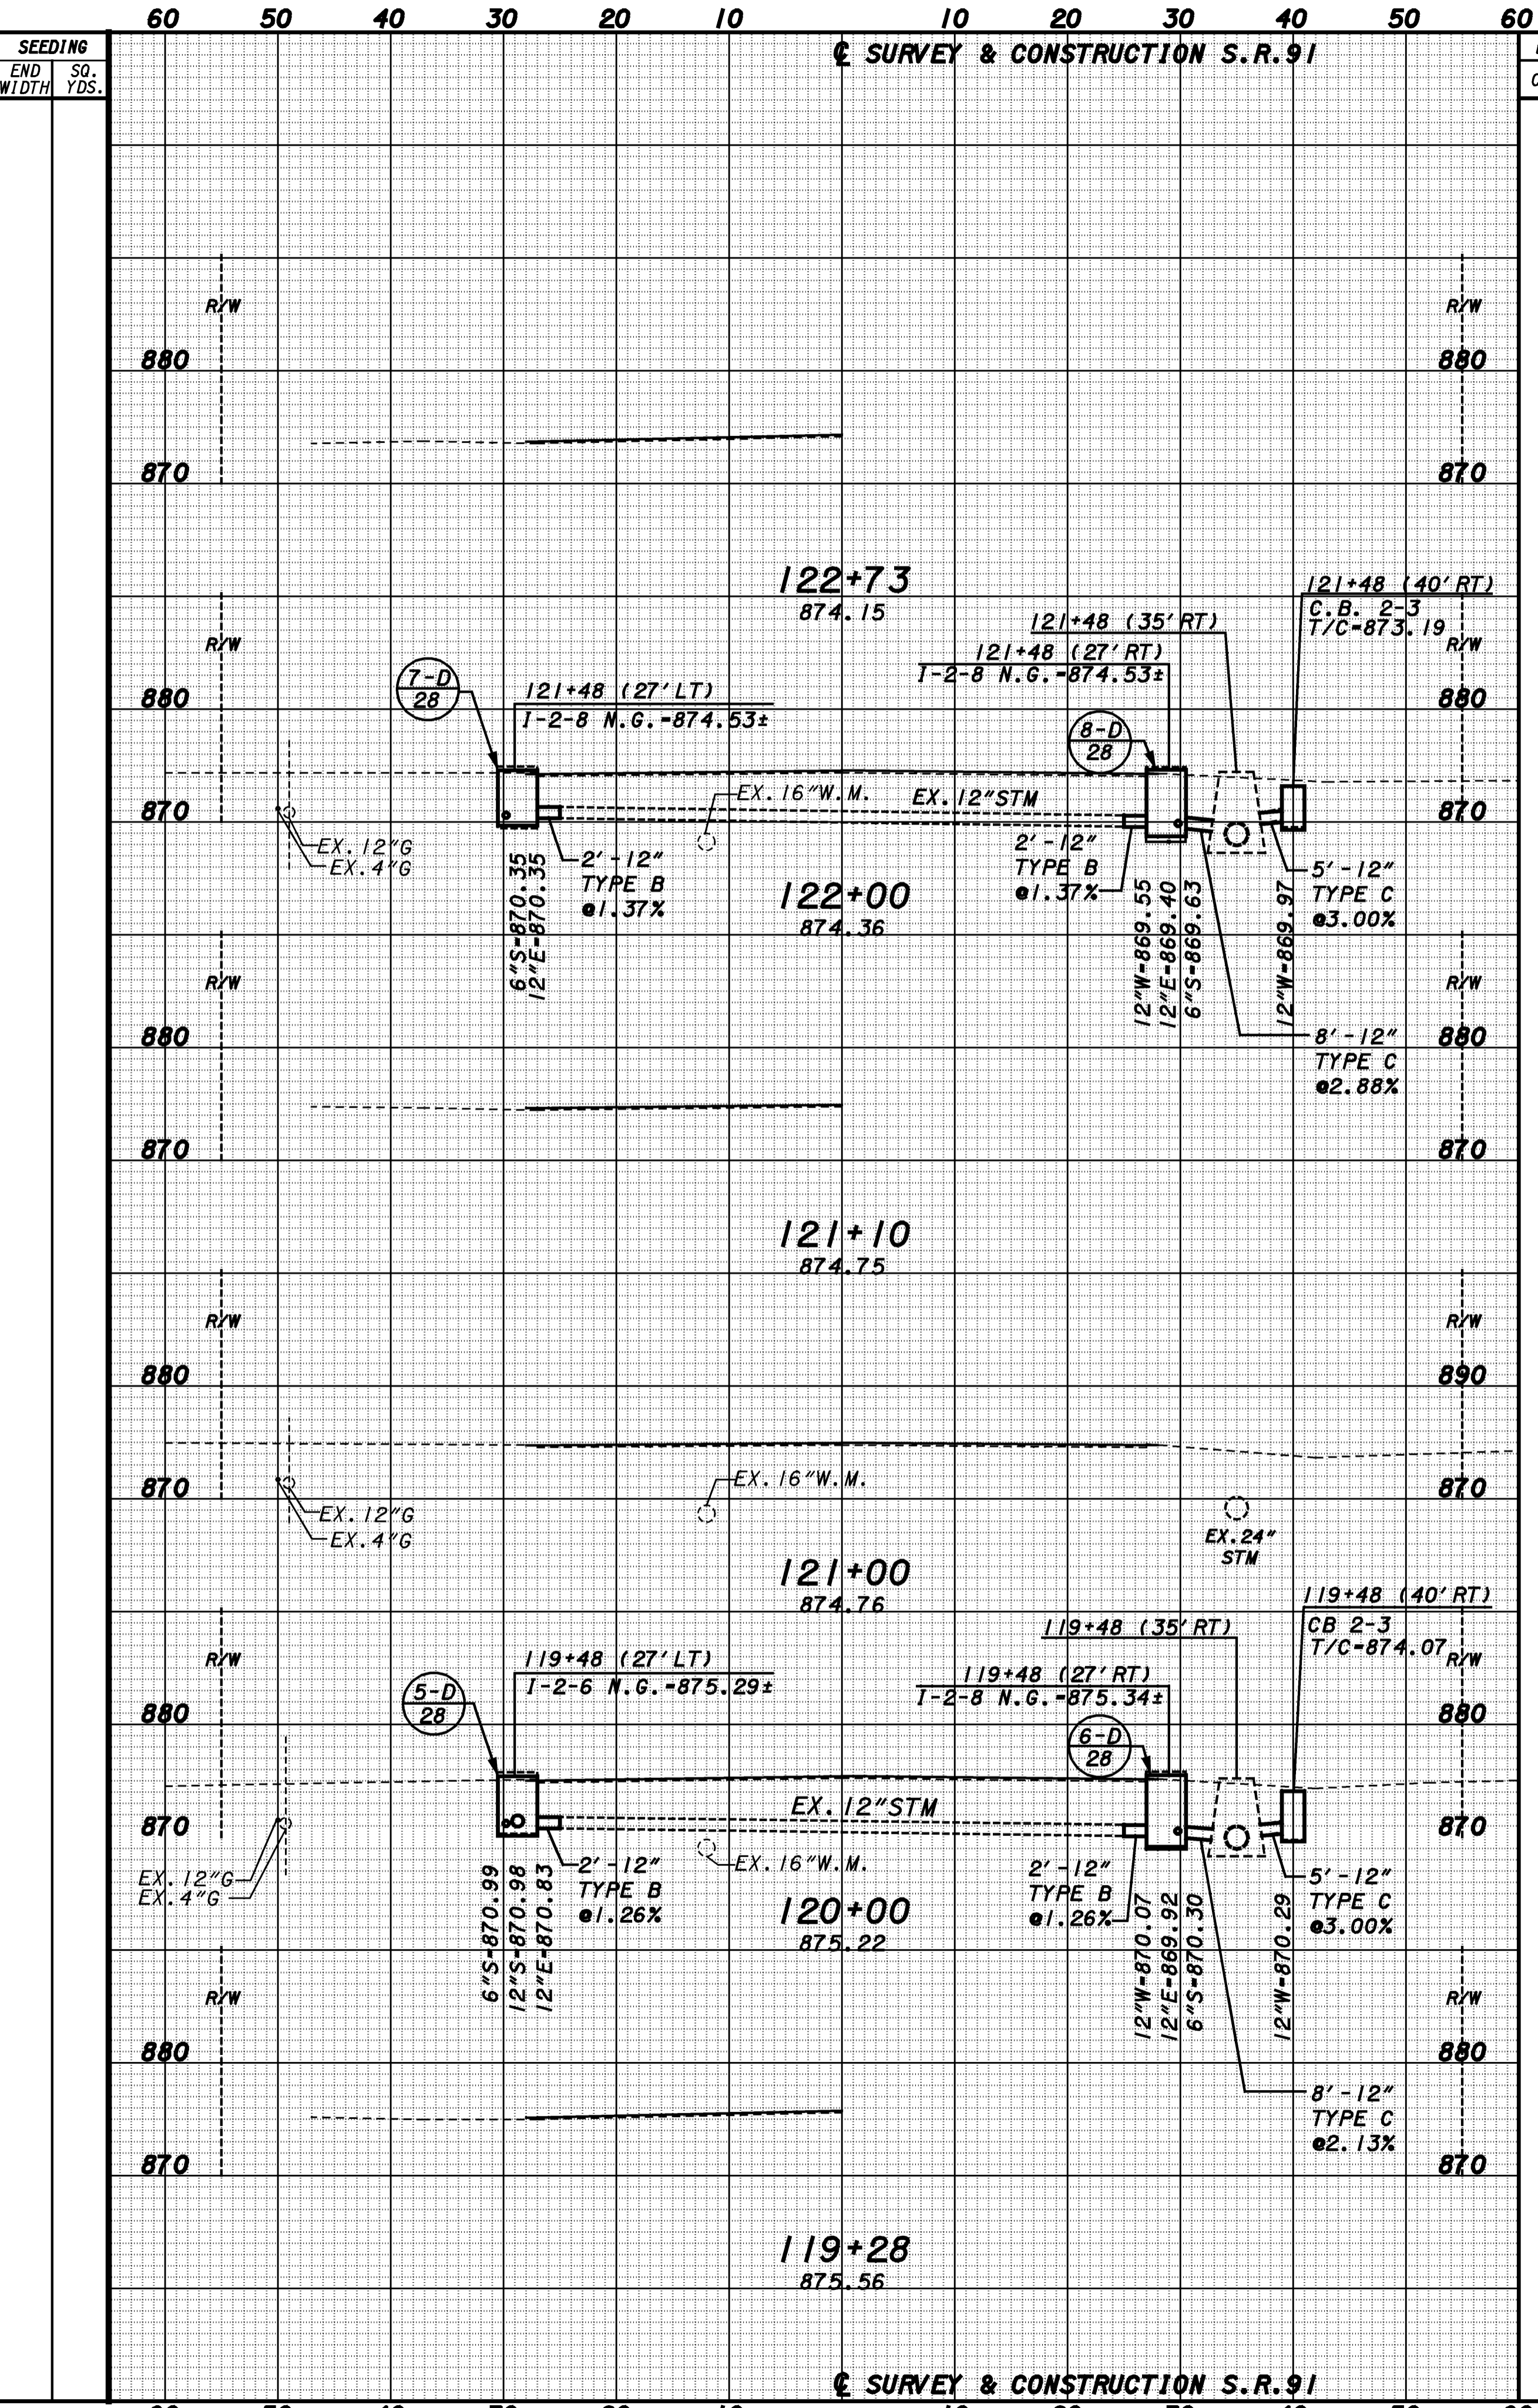

END AREA		VOLUME		SEEDING	
CUT	FILL	CUT	FILL	END WIDTH	SO. YDS.

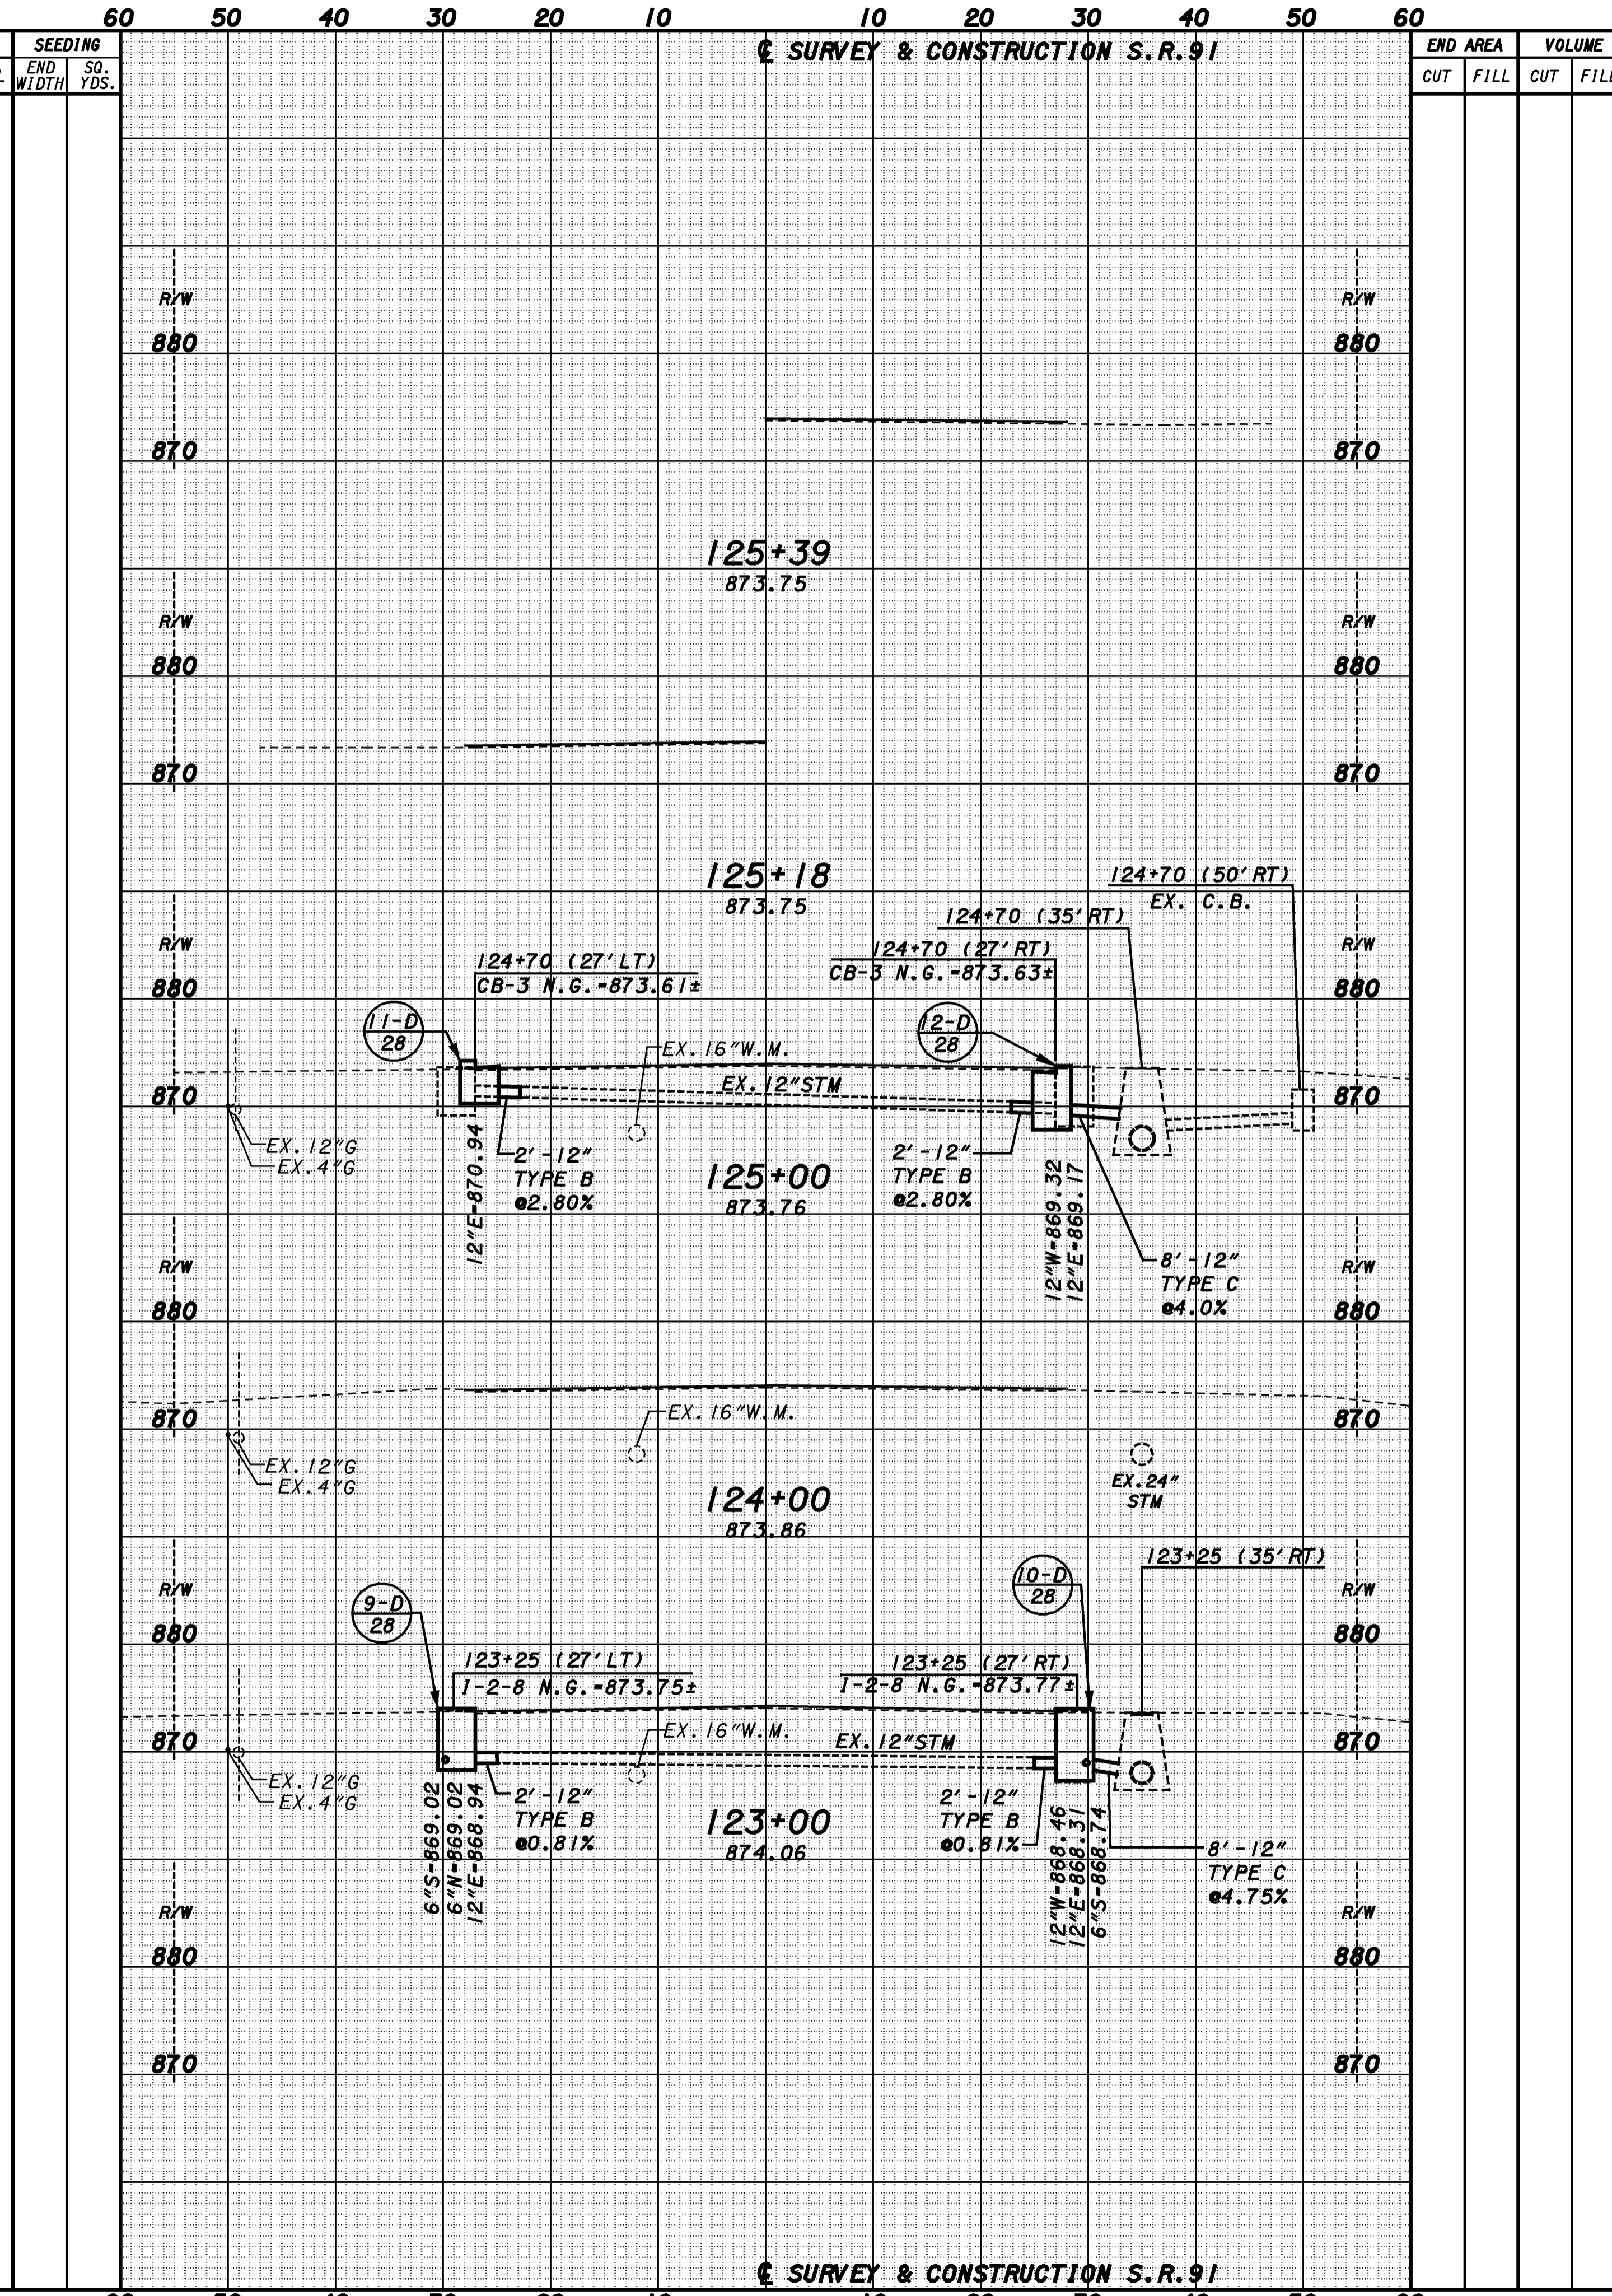

END AREA		VOLUME		SEEDING	
CUT	FILL	CUT	FILL	END WIDTH	SO. YDS.

CUYAHOGA COUNTY  
 LAKE COUNTY  
 CUY/LAK-91-15.42/0.00  
 CROSS SECTION SHEET  
 SR-91  
 STA. 119+28 TO STA. 125+39  
 50  
 104