


END AREA		VOLUME		SEEDING	
CUT	FILL	CUT	FILL	END WIDTH	SO. YDS.

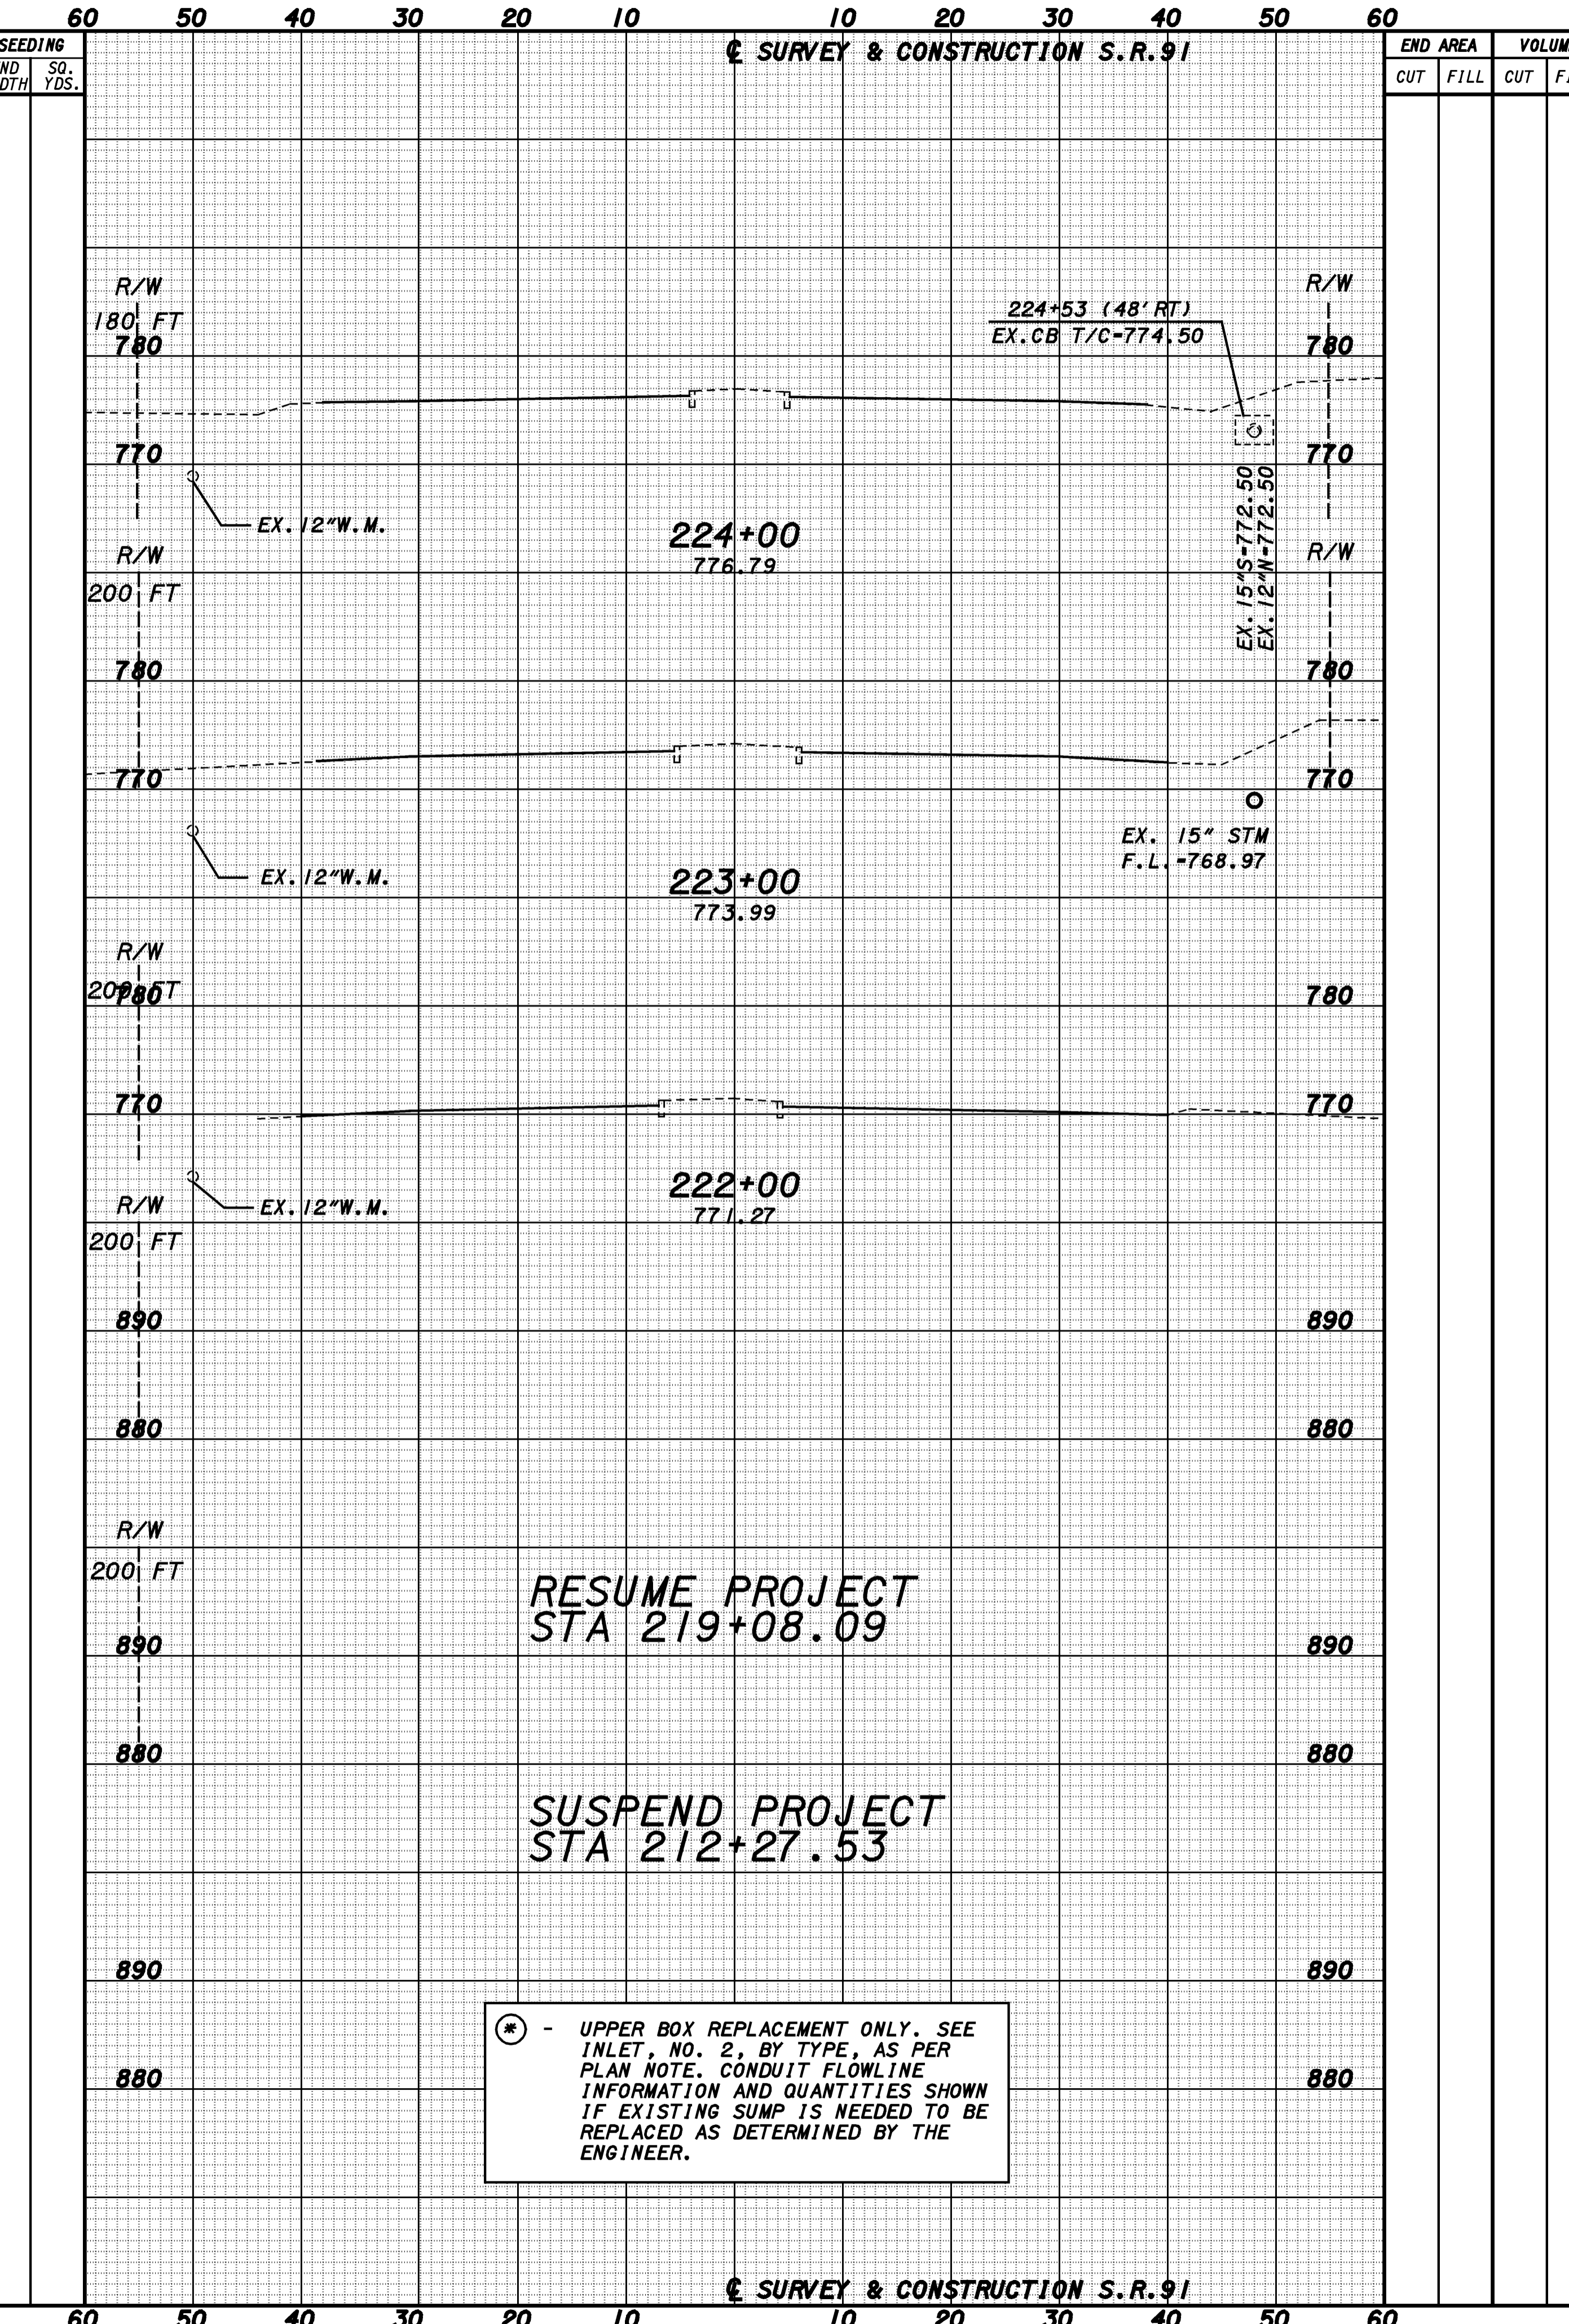

END AREA		VOLUME		SEEDING	
CUT	FILL	CUT	FILL	END WIDTH	SO. YDS.

PLOTTED BY: fkonopka
 PLOTTED FROM: \\users\bkruse\p\d\09864\09864gxs.dgn
 09864GXS.DGN
 PLOT SUBMITTED: 09-OCT-1998 10:17

(* - UPPER BOX REPLACEMENT ONLY. SEE INLET, NO. 2, BY TYPE, AS PER PLAN NOTE. CONDUIT FLOWLINE INFORMATION AND QUANTITIES SHOWN IF EXISTING SUMP IS NEEDED TO BE REPLACED AS DETERMINED BY THE ENGINEER.

CUYAHOGA COUNTY
 LAKE COUNTY
 CUY/LAK-91-15.42/0.00
 CROSS SECTION SHEET
 SR-91
 STA. 206+62 TO STA. 224+00