


MATCH LINE STA. 123+00
 SEE SHEET 91

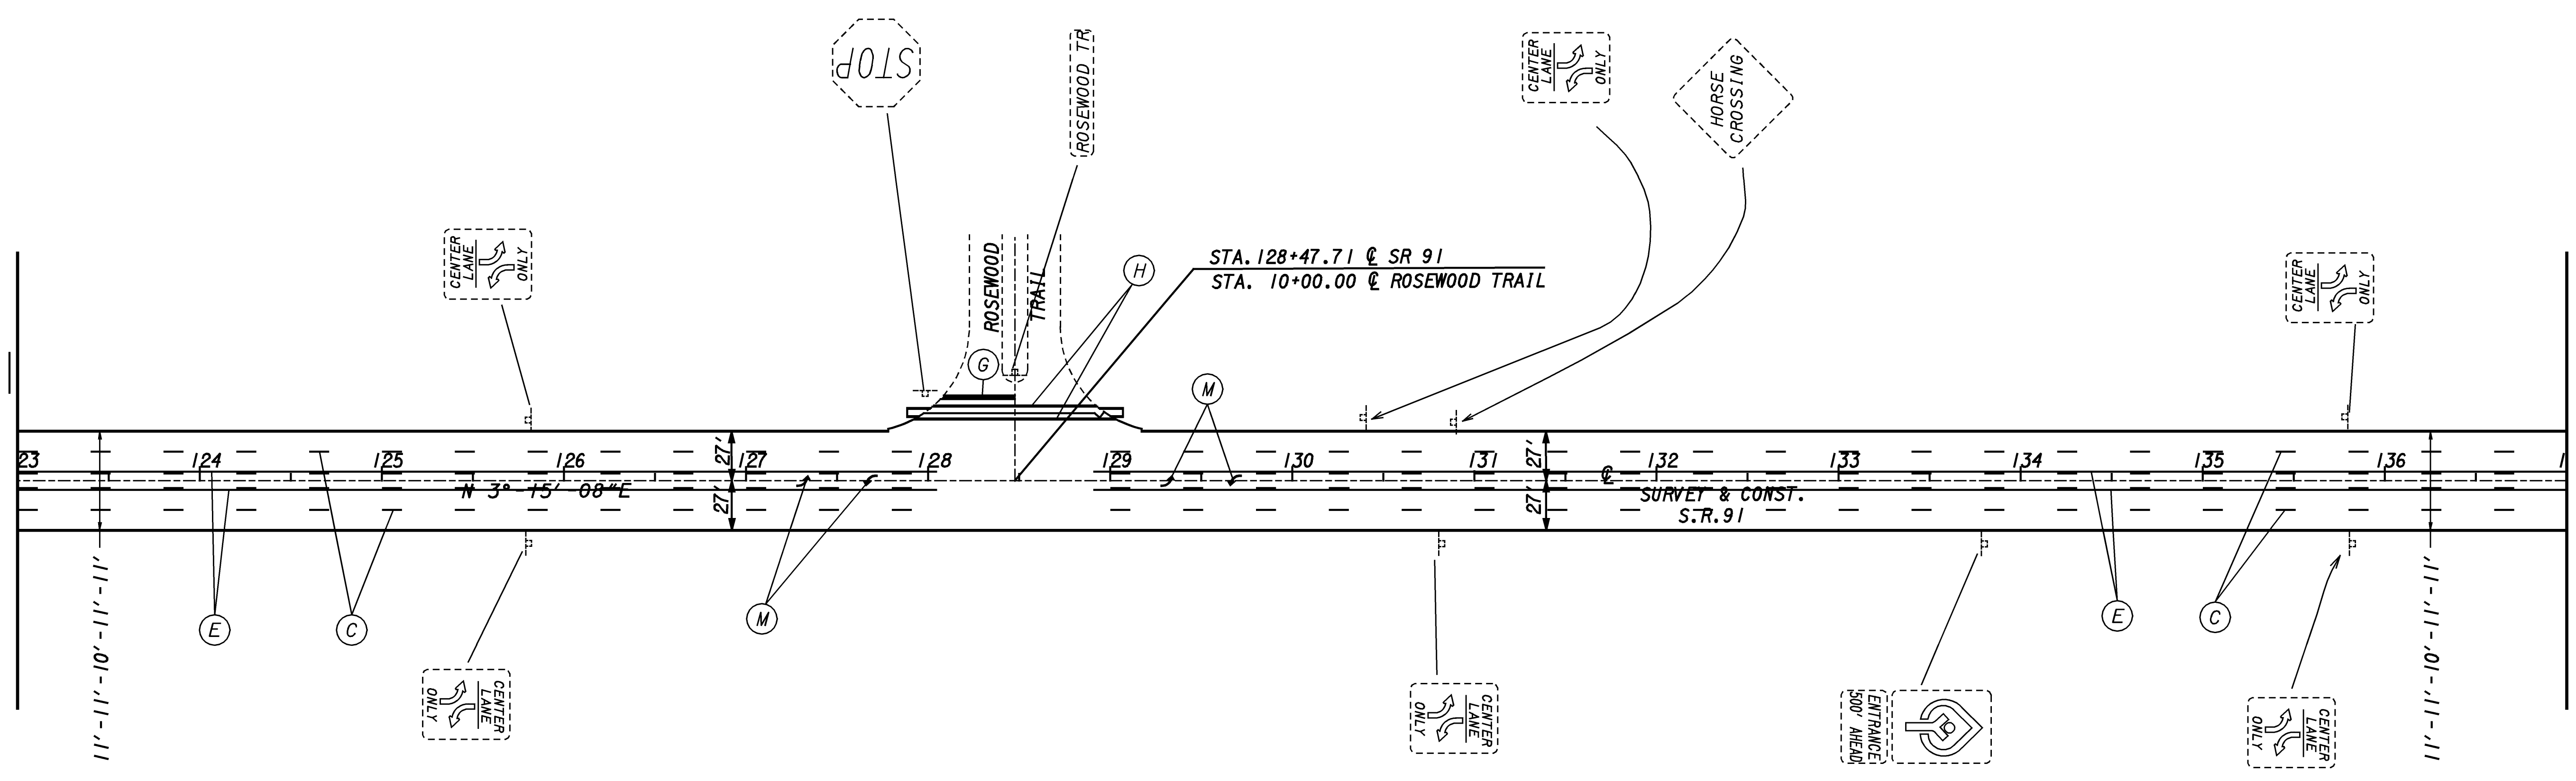

NOTE:
 EXISTING SIGNS SHOWN FOR
 INFORMATION ONLY

CROSS REFERENCES	SHEET
PAVT. MARKING LEGEND	90
SIGN LEGEND	90
PLAN & PROFILE SHEET	28-30
CROSS SECTIONS	50-52
PAVT. MARKING QUANT.	87-89

MATCH LINE STA. 137+00
 SEE SHEET 93