


PLOTTED BY: fkonopka
 PLOTTED FROM: \\users\bkruse\p\d\09864\09864.tpd.dgn
 09864.TPD.DGN
 PLOT SUBMITTED: 09-OCT-1998 11:52

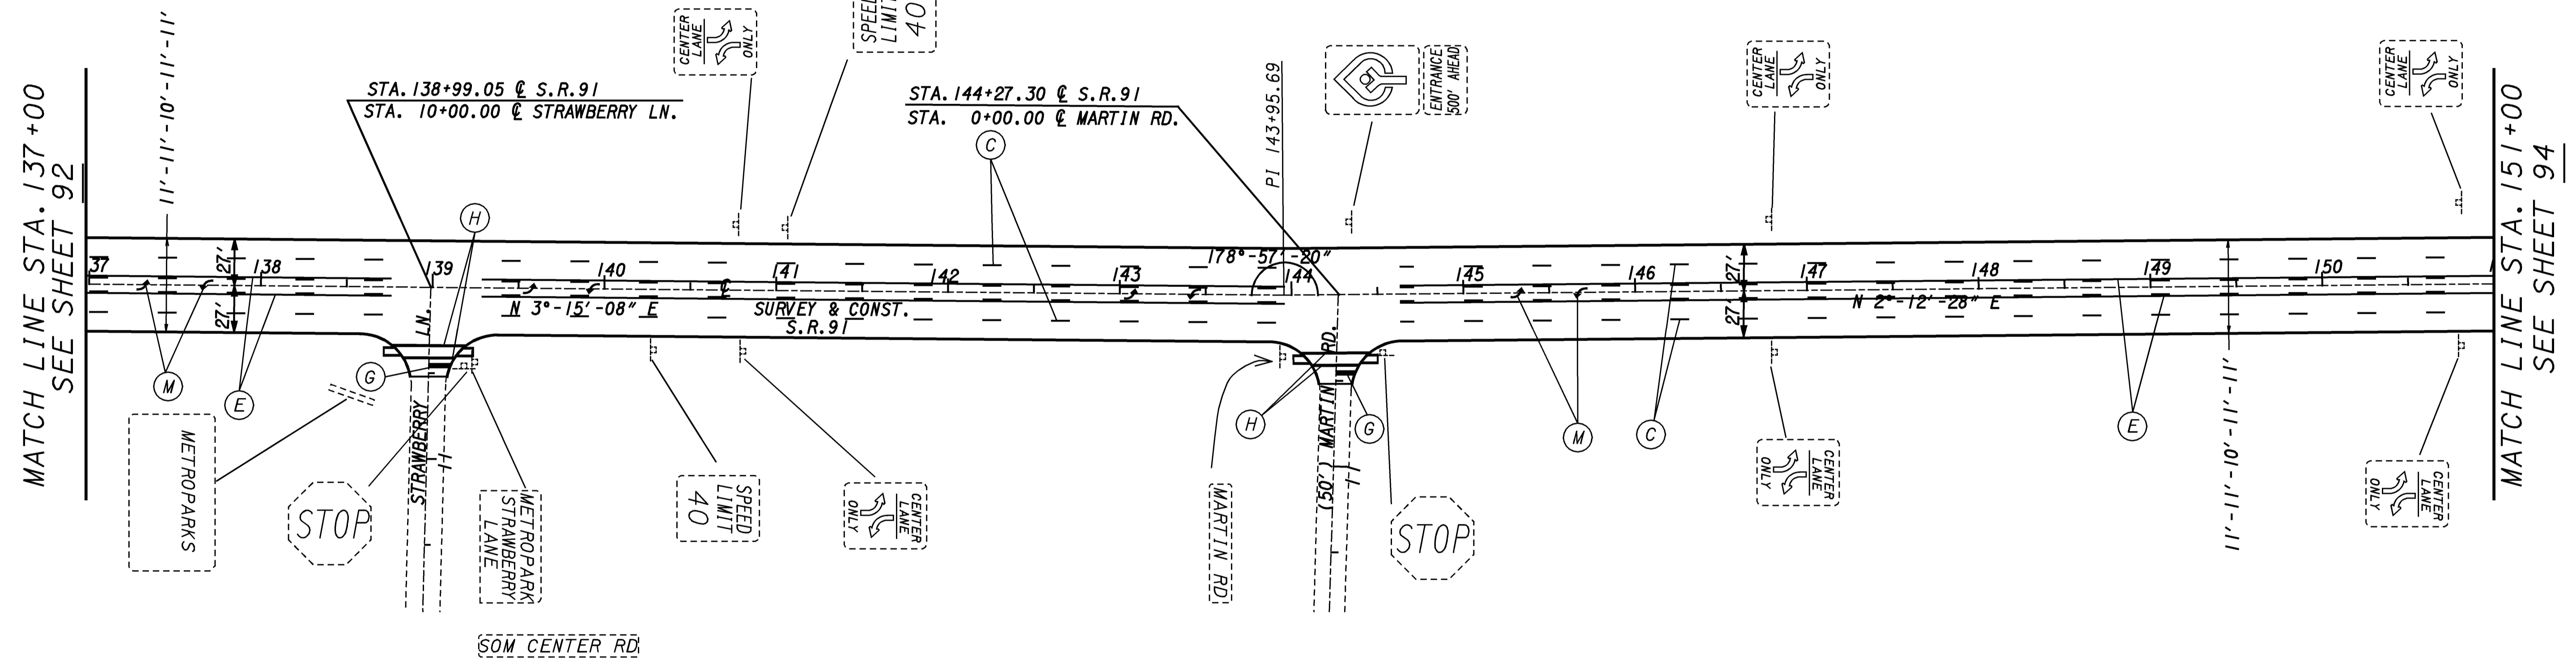

MATCH LINE STA. 137+00
 SEE SHEET 92

MATCH LINE STA. 151+00
 SEE SHEET 94

NOTE:
 EXISTING SIGNS SHOWN FOR
 INFORMATION ONLY

CROSS REFERENCES	SHEET
PAVT. MARKING LEGEND	90
SIGN LEGEND	90
PLAN & PROFILE SHEET	30-31
CROSS SECTIONS	52-55
PAVT. MARKING QUANT.	87-89

93
104

CUYAHOGA COUNTY
 LAKE COUNTY
 CUY/LAK-91-15.42/0.00

TRAFFIC CONTROL PLAN SHEET
 S.R. 91
 STA. 137+00 TO STA. 151+00

CALCULATED
 BJK
 CHECKED
 DRL

SCALE IN FEET