


PLOTTED BY: fkonopka
 PLOTTED FROM: \\users\bkruse\p\d\09864\09864.tpf.dgn
 09864 TPF.DGN
 PLOT SUBMITTED: 09-OCT-1998 11:53

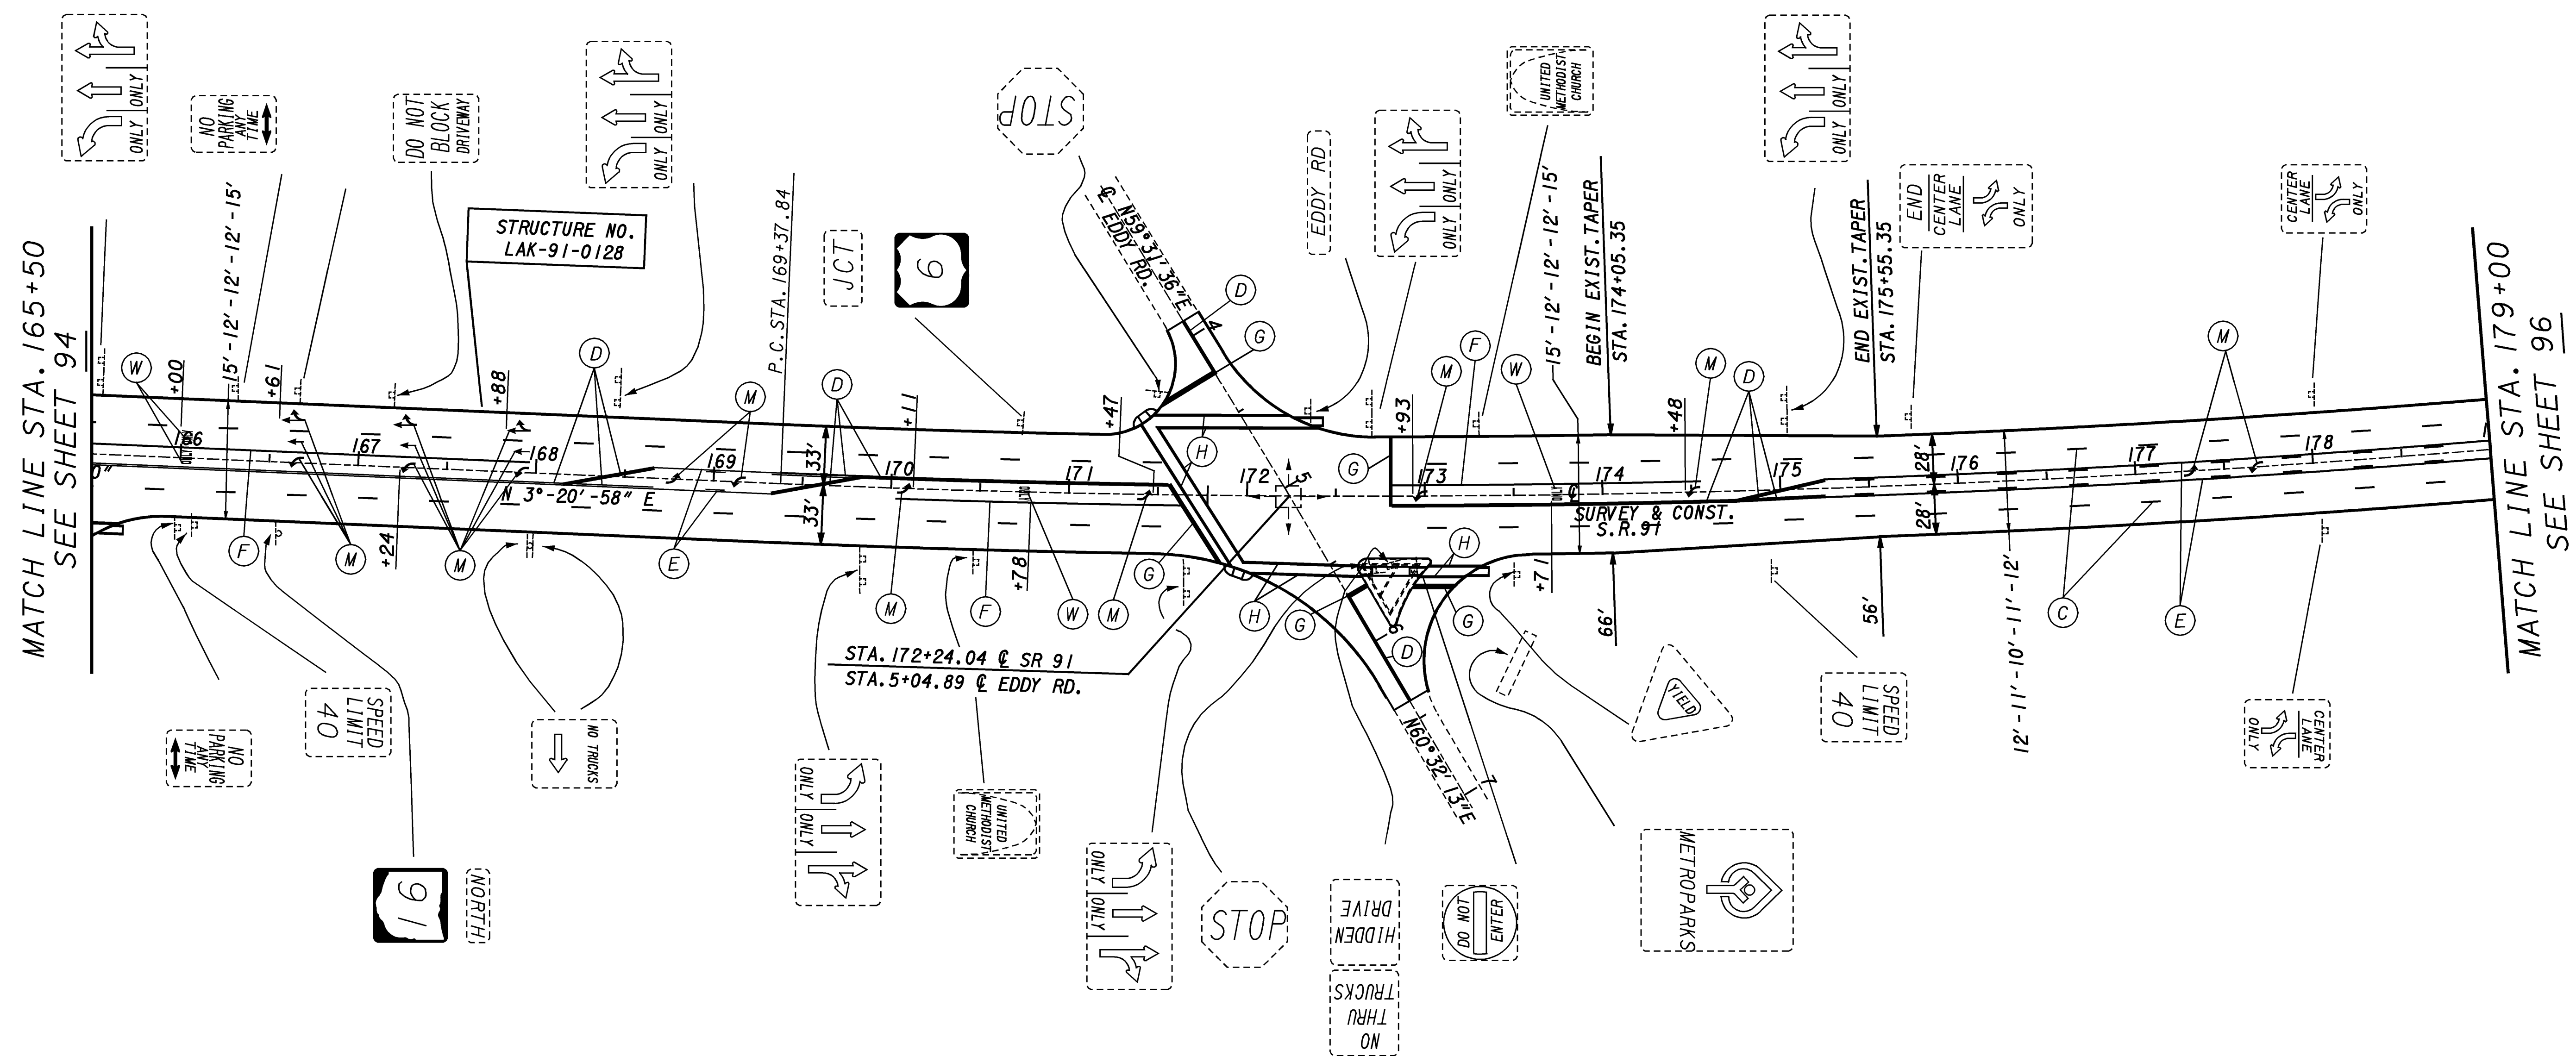

NOTE:
 EXISTING SIGNS SHOWN FOR
 INFORMATION ONLY

CROSS REFERENCES	SHEET
PAVT. MARKING LEGEND	90
SIGN LEGEND	90
PLAN & PROFILE SHEET	32-34
CROSS SECTIONS	57-60
PAVT. MARKING QUANT.	87-89

TRAFFIC CONTROL PLAN SHEET
 S.R. 91
 STA. 165+50 TO STA. 179+00

CUYAHOGA COUNTY
 LAKE COUNTY
 CUY/LAK-91-15.42/0.00

95
 104

CALCULATED
 BJK
 CHECKED
 DRL

SCALE IN FEET
 0 50 100