



PLOTTED BY: fkonopka  
 PLOTTED FROM: \\users\bkruse\p\d\9864\09864qgd.dgn  
 PLOT SUBMITTED: 09-OCT-1998 08:18  
 09864qgd.dgn

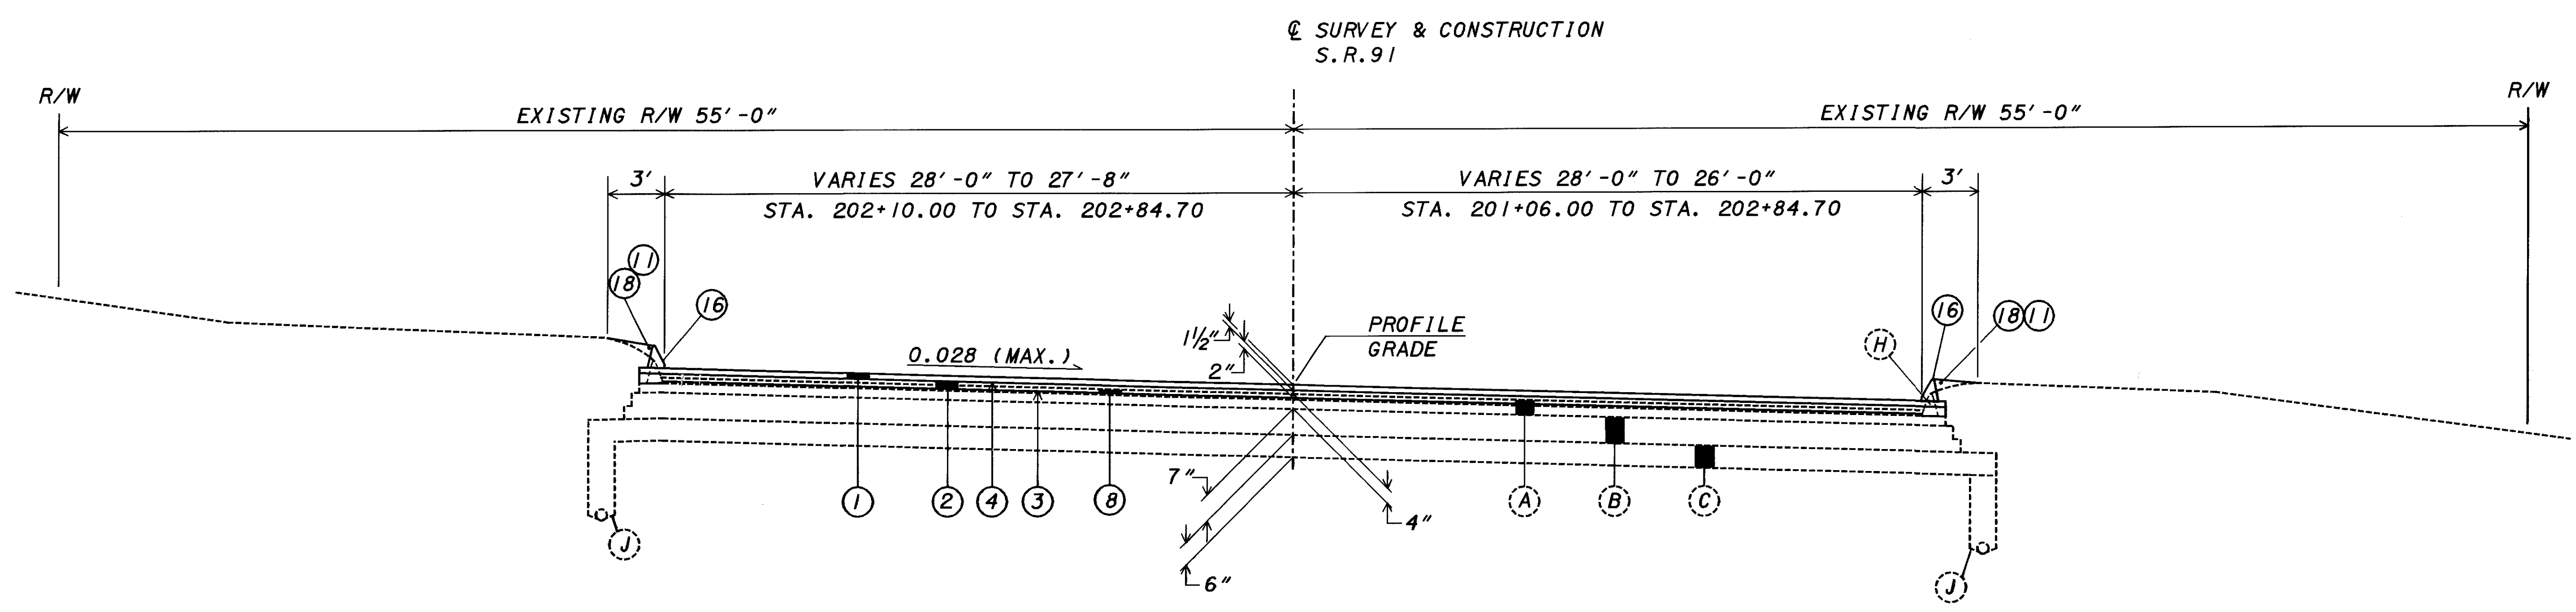

**S.O.M. CENTER ROAD - S.R. 91**

- TRANSITION SECTION  
STA. 194+40.84 TO STA. 197+70.84 - 330.00 LIN. FT.
- SUPERELEVATED SECTION  
STA. 197+70.84 TO STA. 201+06.00 - 335.16 LIN. FT.
- TRANSITION SECTION  
STA. 201+06.00 TO STA. 202+84.70 - 178.70 LIN. FT.

REFERENCE	
DESCRIPTION	SHEET
LEGEND	3
CURB DETAIL	3

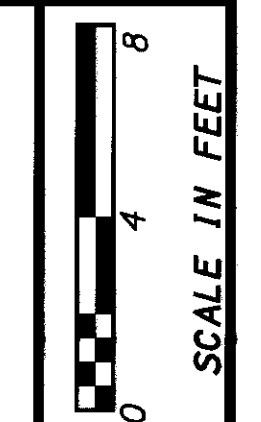

CALCULATED BJK  
 CHECKED DRL

**TYPICAL SECTIONS**  
**SR-91**  
**STA. 194+40.84 TO STA. 202+84.70**

CUYAHOGA COUNTY  
 LAKE COUNTY  
 CUY/LAK-91-15.42/0.00