



MATCH LINE STA. 239+00
 SEE SHEET 39

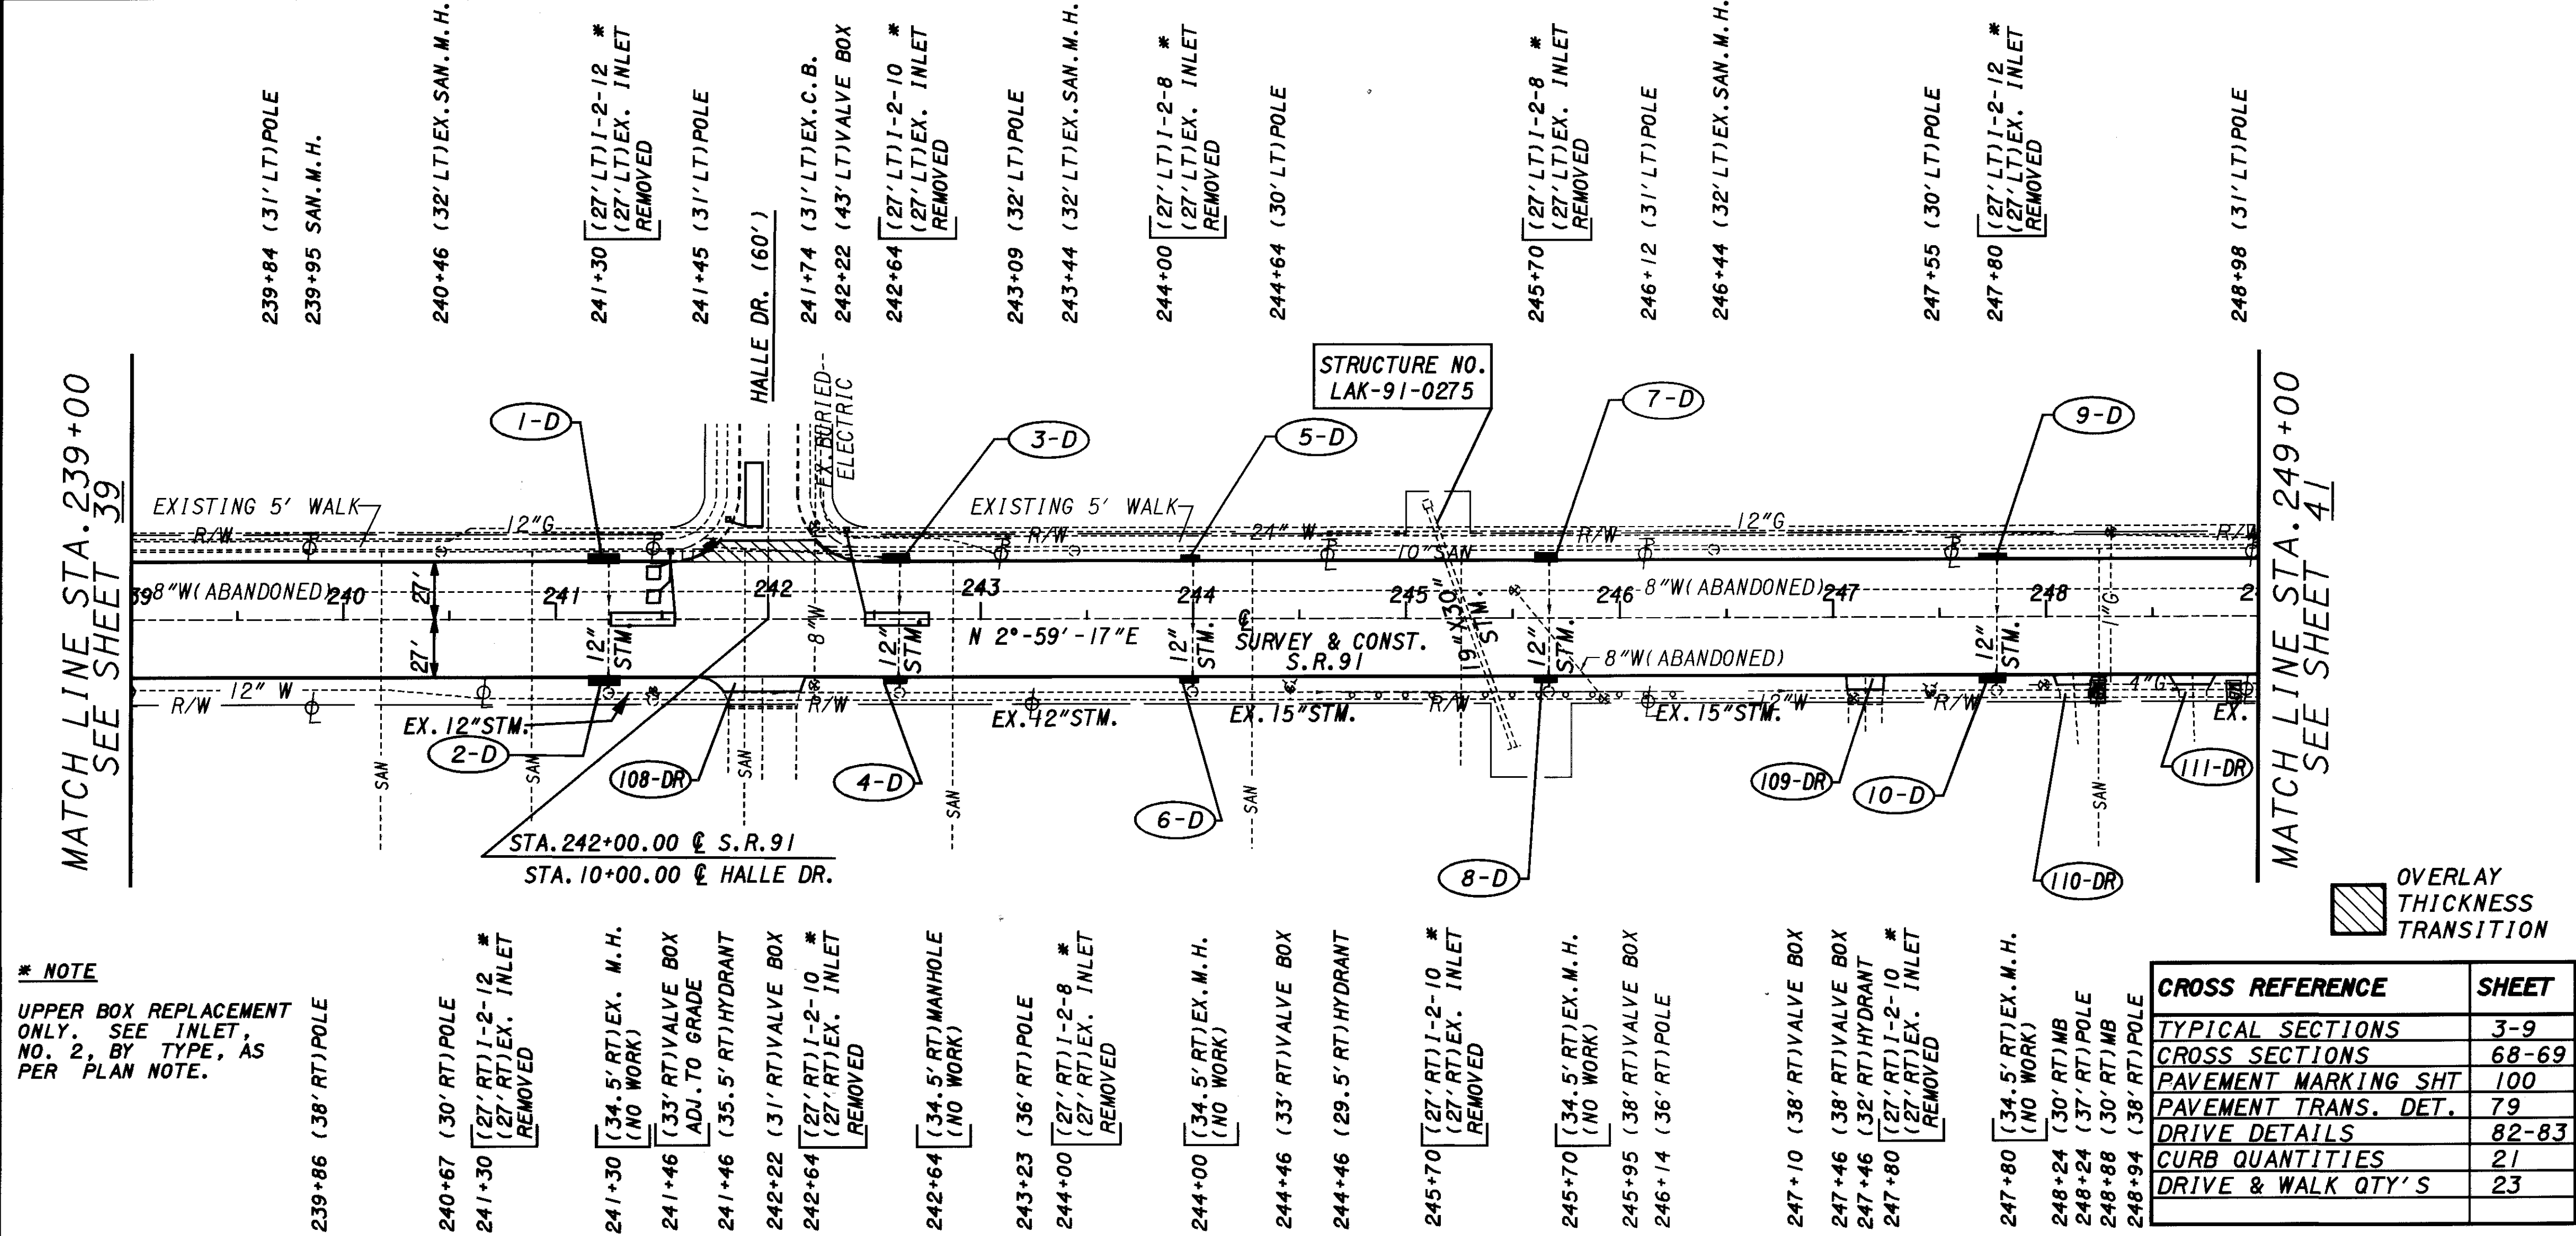

*** NOTE**
 UPPER BOX REPLACEMENT ONLY. SEE INLET, NO. 2, BY TYPE, AS PER PLAN NOTE.

CROSS REFERENCE	SHEET
TYPICAL SECTIONS	3-9
CROSS SECTIONS	68-69
PAVEMENT MARKING SHT	100
PAVEMENT TRANS. DET.	79
DRIVE DETAILS	82-83
CURB QUANTITIES	21
DRIVE & WALK QTY'S	23

OVERLAY THICKNESS TRANSITION

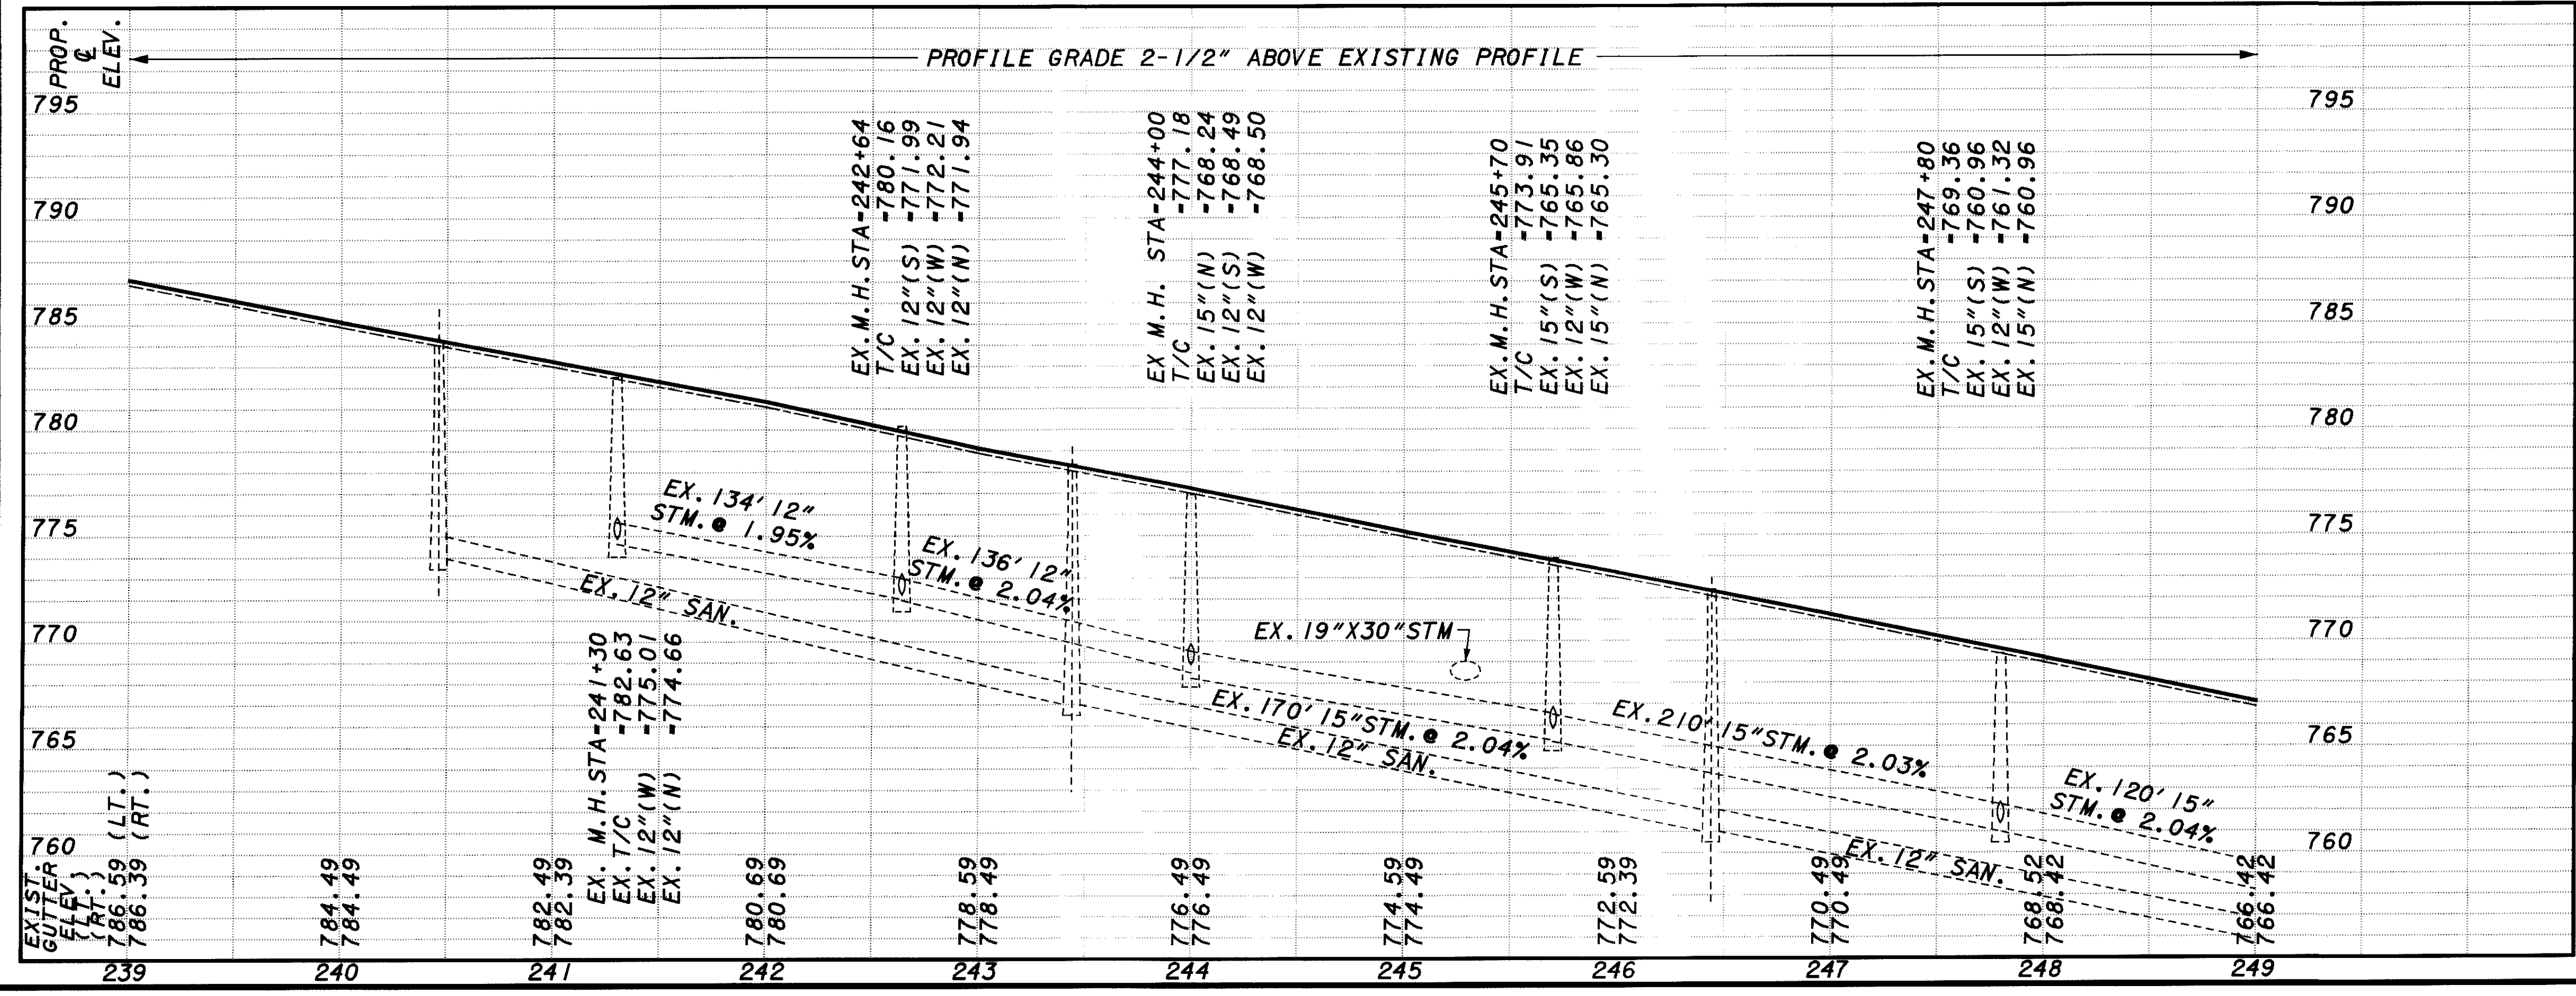

REF. NO.	STATION TO STATION	CONDUIT TYPE				604	604	604	604	604
		B 12"	C 12"	F 6"	CONDUIT TYPE					
1-D	241+30 LT.									
2-D	241+30 RT.									
3-D	242+64 LT.									
4-D	242+64 RT.									
5-D	244+00 LT.									
6-D	244+00 RT.									
7-D	245+70 LT.									
8-D	245+70 RT.									
9-D	247+80 LT.									
10-D	247+80 RT.									
TOTALS CARRIED TO DRAINAGE SUB-SUMMARY										