
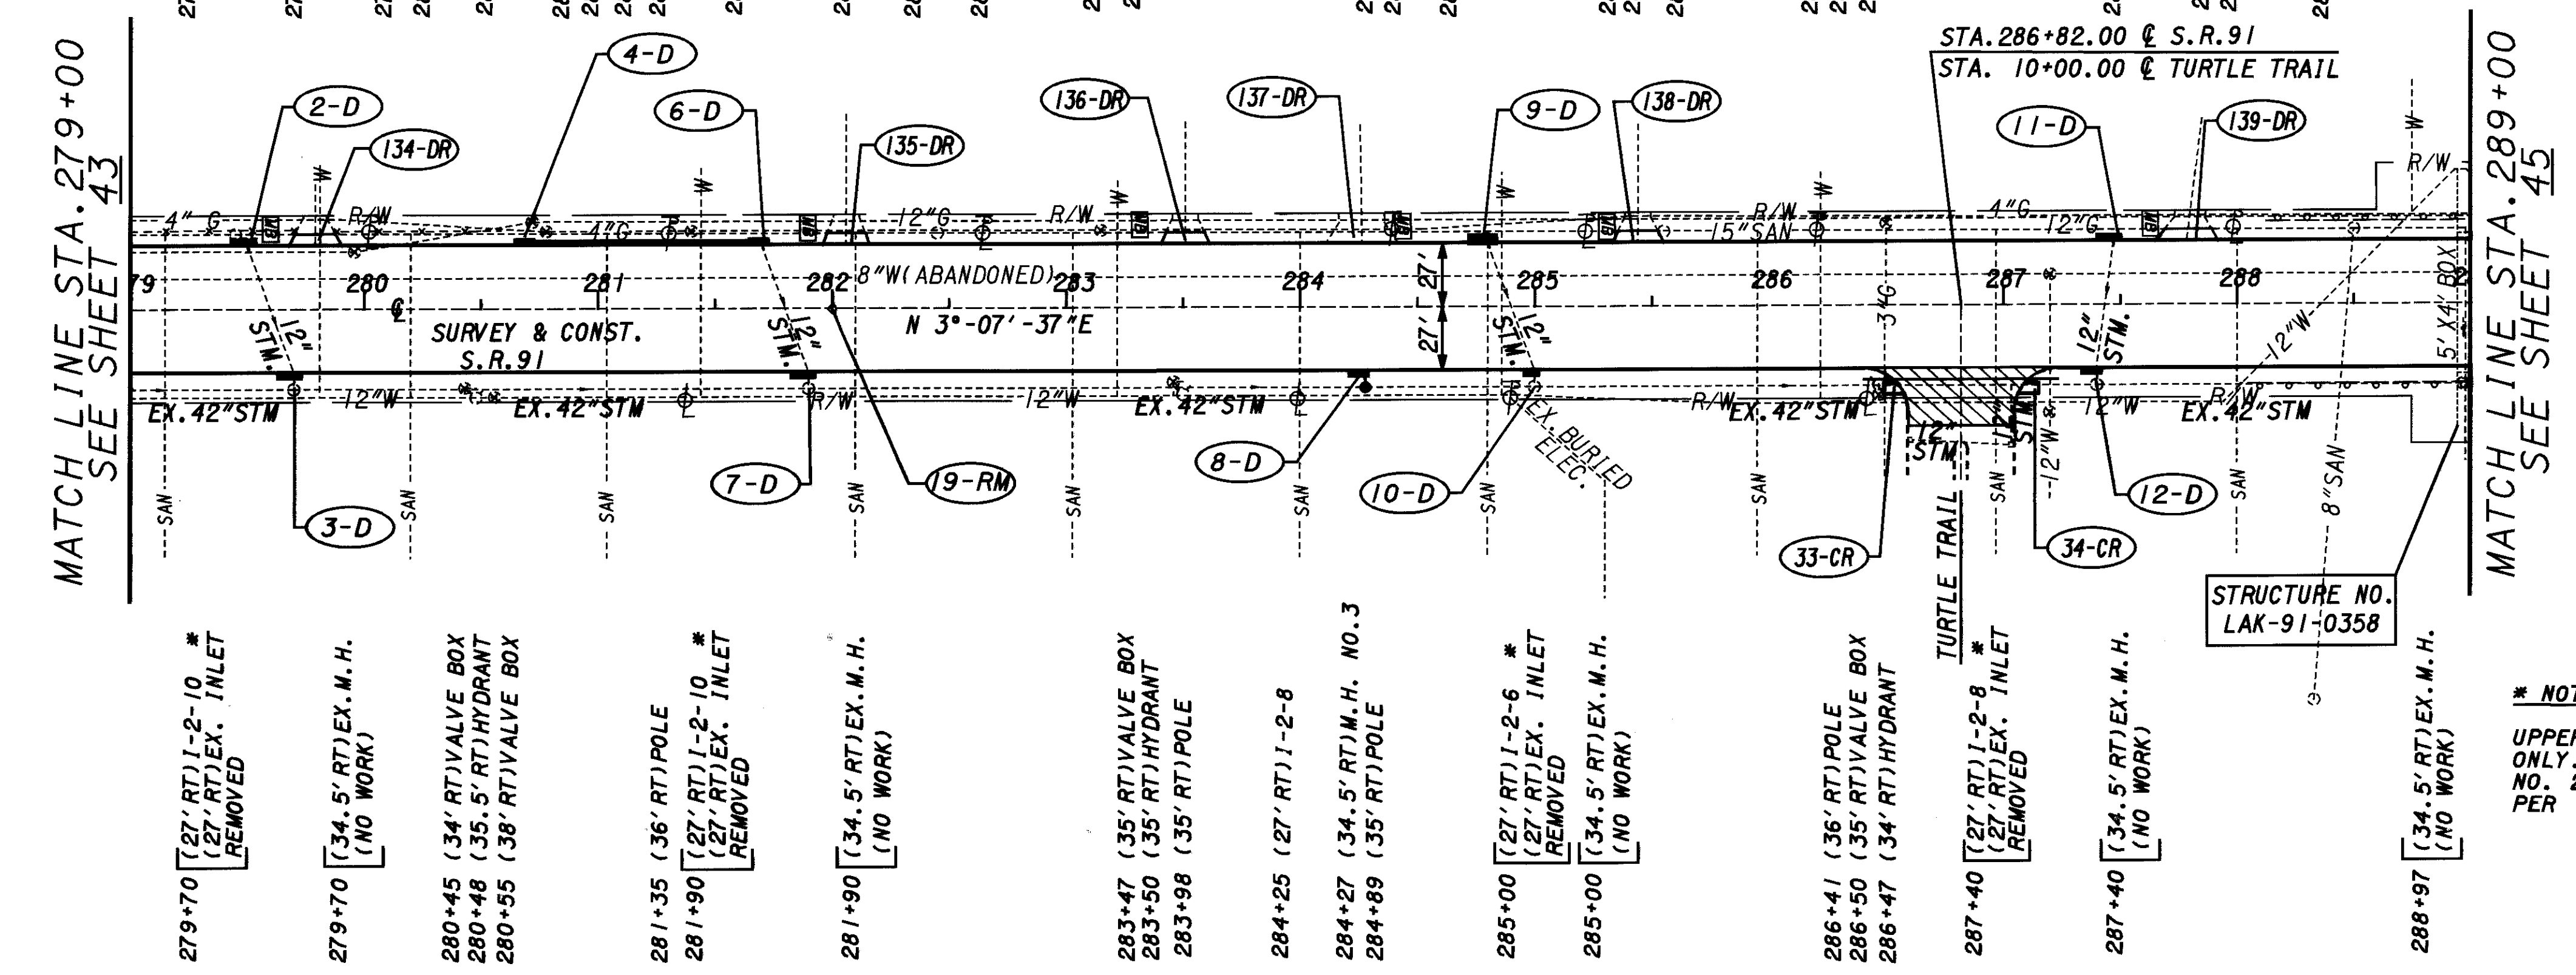


PLOTTED BY: fkonopka
 PLOTTED FROM: i:\users\bkuruse\p1d09864\09864qps.dgn
 PLOT SUBMITTED: 09-OCT-1998 09:25

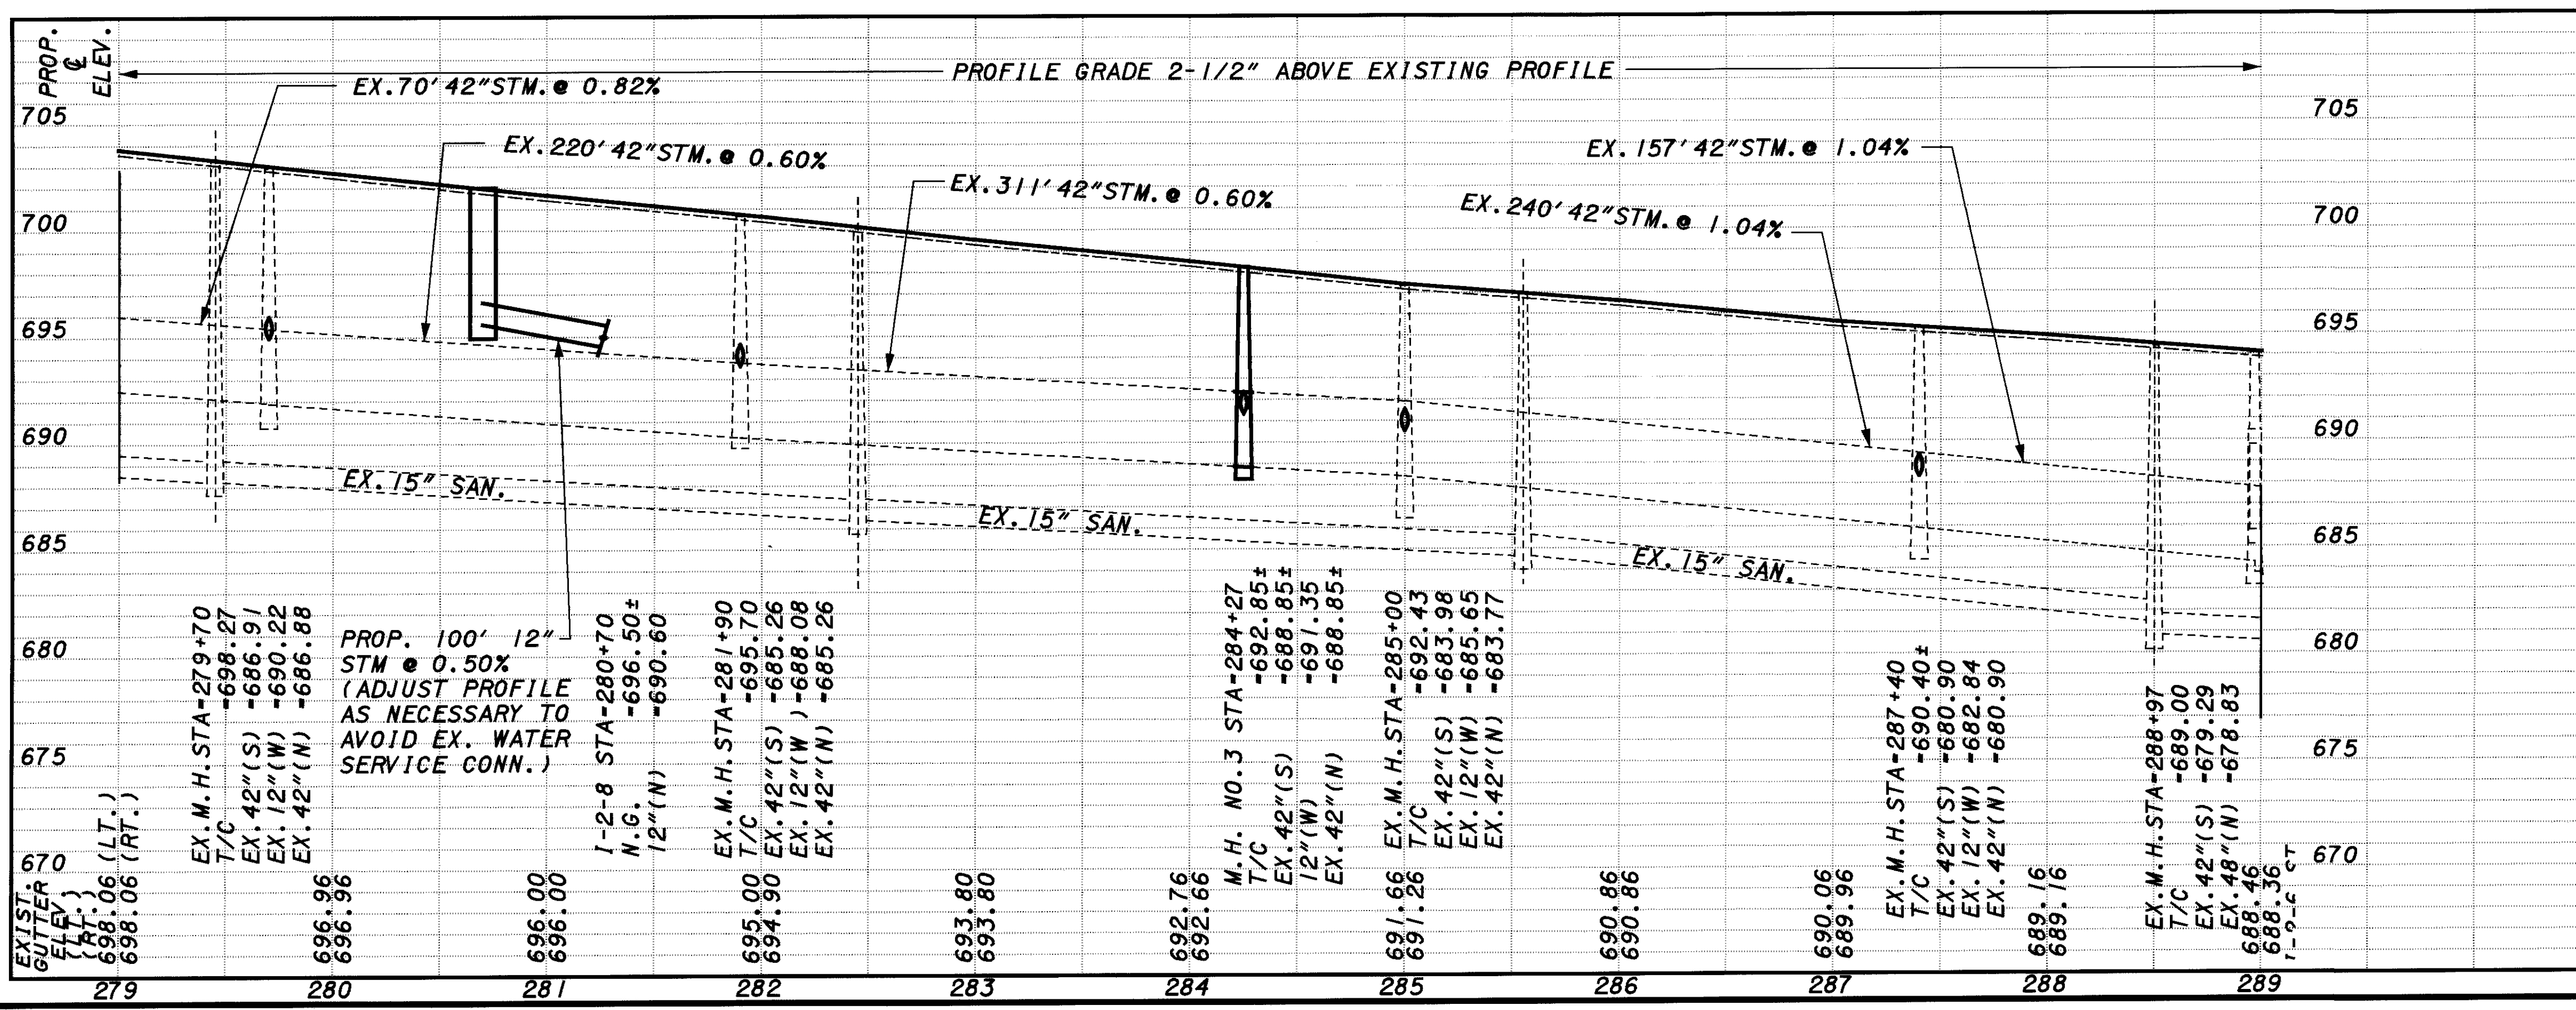

CROSS REFERENCE	SHEET
TYPICAL SECTIONS	3-9
CROSS SECTIONS	73-75
PAVEMENT MARKING SHT	103
PAVEMENT TRANS. DET.	79
DRIVE DETAILS	82-83
CURB QUANTITIES	21
DRIVE & WALK QTY'S	23

*** NOTE**
 UPPER BOX REPLACEMENT ONLY. SEE INLET, NO. 2, BY TYPE, AS PER PLAN NOTE.

REF. NO.	STATION TO STATION	CONDUIT, TYPE		603	604	604	604	604	604	604
		B 12"	C 12"							
2-D	279+50 LT.									
3-D	279+70 RT.									
4-D	280+70 TO 281+70 LT.		100							
6-D	281+70 LT.									
7-D	281+90 RT.									
8-D	284+25 TO 284+27 RT.	2								
9-D	284+80 LT.									
10-D	285+00 RT.									
11-D	287+50 LT.									
12-D	287+40 RT.									
TOTALS CARRIED TO DRAINAGE SUB-SUMMARY										

PLAN & PROFILE SHEET
 S.R. -91
 STA. 279+00 TO STA. 289+00

CUYAHOGA COUNTY
 LAKE COUNTY
 CUY/LAK-91-15.42/0.00

44
 104

SCALE IN FEET
 0 50 100