


PLOTTED BY: fkonopka
 PLOTTED FROM: \\users\bkkruse\p\d\9864\09864.tpg.dgn
 09864.TPG.DGN
 PLOT SUBMITTED: 09-OCT-1998 11:53

MATCH LINE STA. 179+00
 SEE SHEET 95

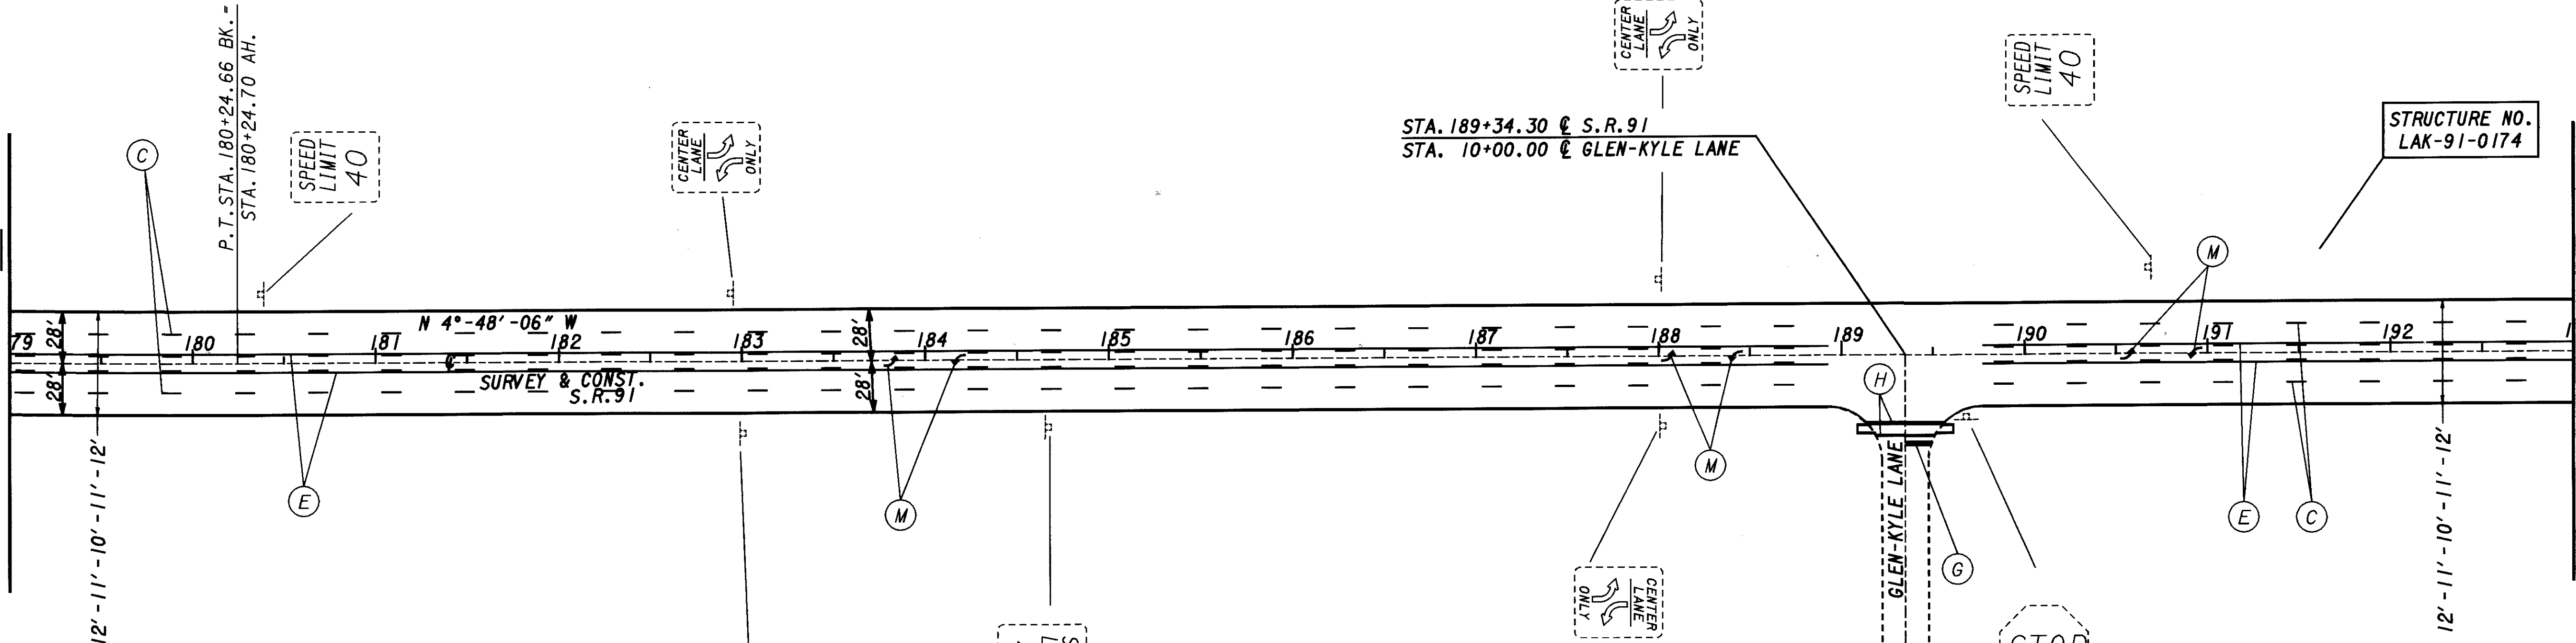

NOTE:
 EXISTING SIGNS SHOWN FOR
 INFORMATION ONLY

CROSS REFERENCES	SHEET
PAVT. MARKING LEGEND	90
SIGN LEGEND	90
PLAN & PROFILE SHEET	34-35
CROSS SECTIONS	60-62
PAVT. MARKING QUANT.	87-89

MATCH LINE STA. 193+00
 SEE SHEET 97

CUYAHOGA COUNTY
 LAKE COUNTY
 CUY/LAK-91-15.42/0.00

TRAFFIC CONTROL PLAN SHEET
 S.R.-91
 STA. 179+00 TO STA. 193+00

CALCULATED BJK
 CHECKED DRL

SCALE IN FEET