


PLOTTED BY: fkonopka
 PLOTTED FROM: \\users\bkruse\p\d\9864\09864tp.l.dgn
 09864PJ.DGN
 PLOT SUBMITTED: 09-OCT-1998 11:55

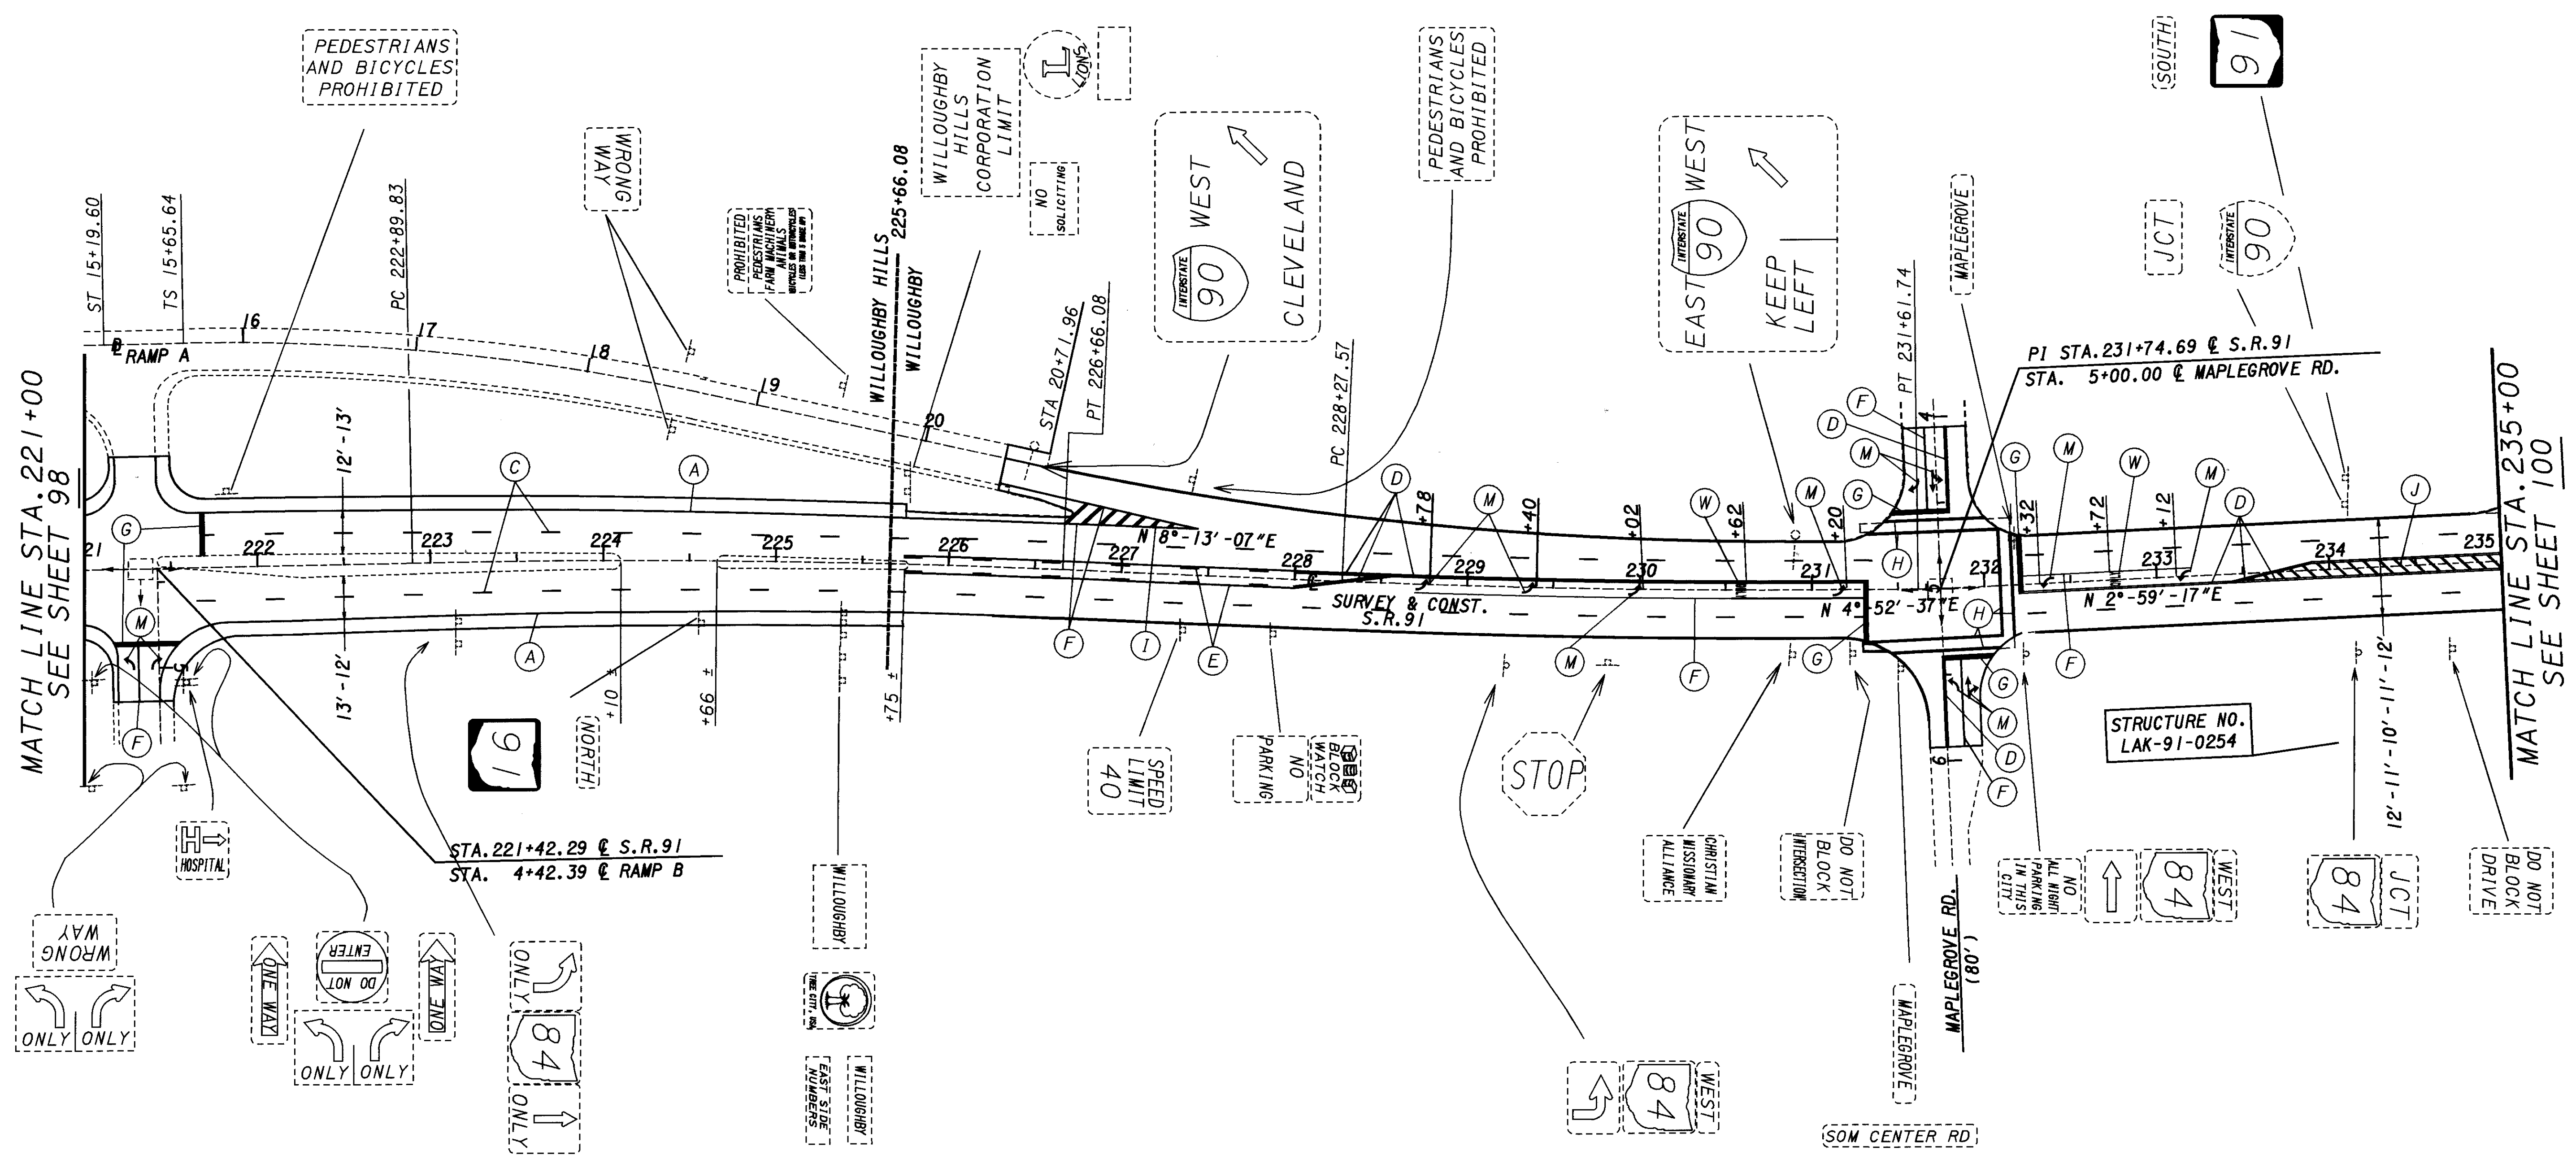

MATCH LINE STA. 221+00
 SEE SHEET 98

MATCH LINE STA. 235+00
 SEE SHEET 100

STA. 221+42.29 @ S.R. 91
 STA. 4+42.39 @ RAMP B

PI STA. 231+74.69 @ S.R. 91
 STA. 5+00.00 @ MAPLEGROVE RD.

CROSS REFERENCES	SHEET
PAVT. MARKING LEGEND	90
SIGN LEGEND	90
PLAN & PROFILE SHEET	38-39
CROSS SECTIONS	65-67
PAVT. MARKING QUANT.	87-89

NOTE:
 EXISTING SIGNS SHOWN FOR
 INFORMATION ONLY

CUYAHOGA COUNTY
 LAKE COUNTY
 CUY/LAK-91-15.42/0.00

TRAFFIC CONTROL PLAN SHEET
 S.R.-91
 STA. 221+00 TO STA. 235+00

99
 104

CALCULATED BJK
 CHECKED DRL

SCALE IN FEET