


MATCH LINE STA. 263+00  
 SEE SHEET 101

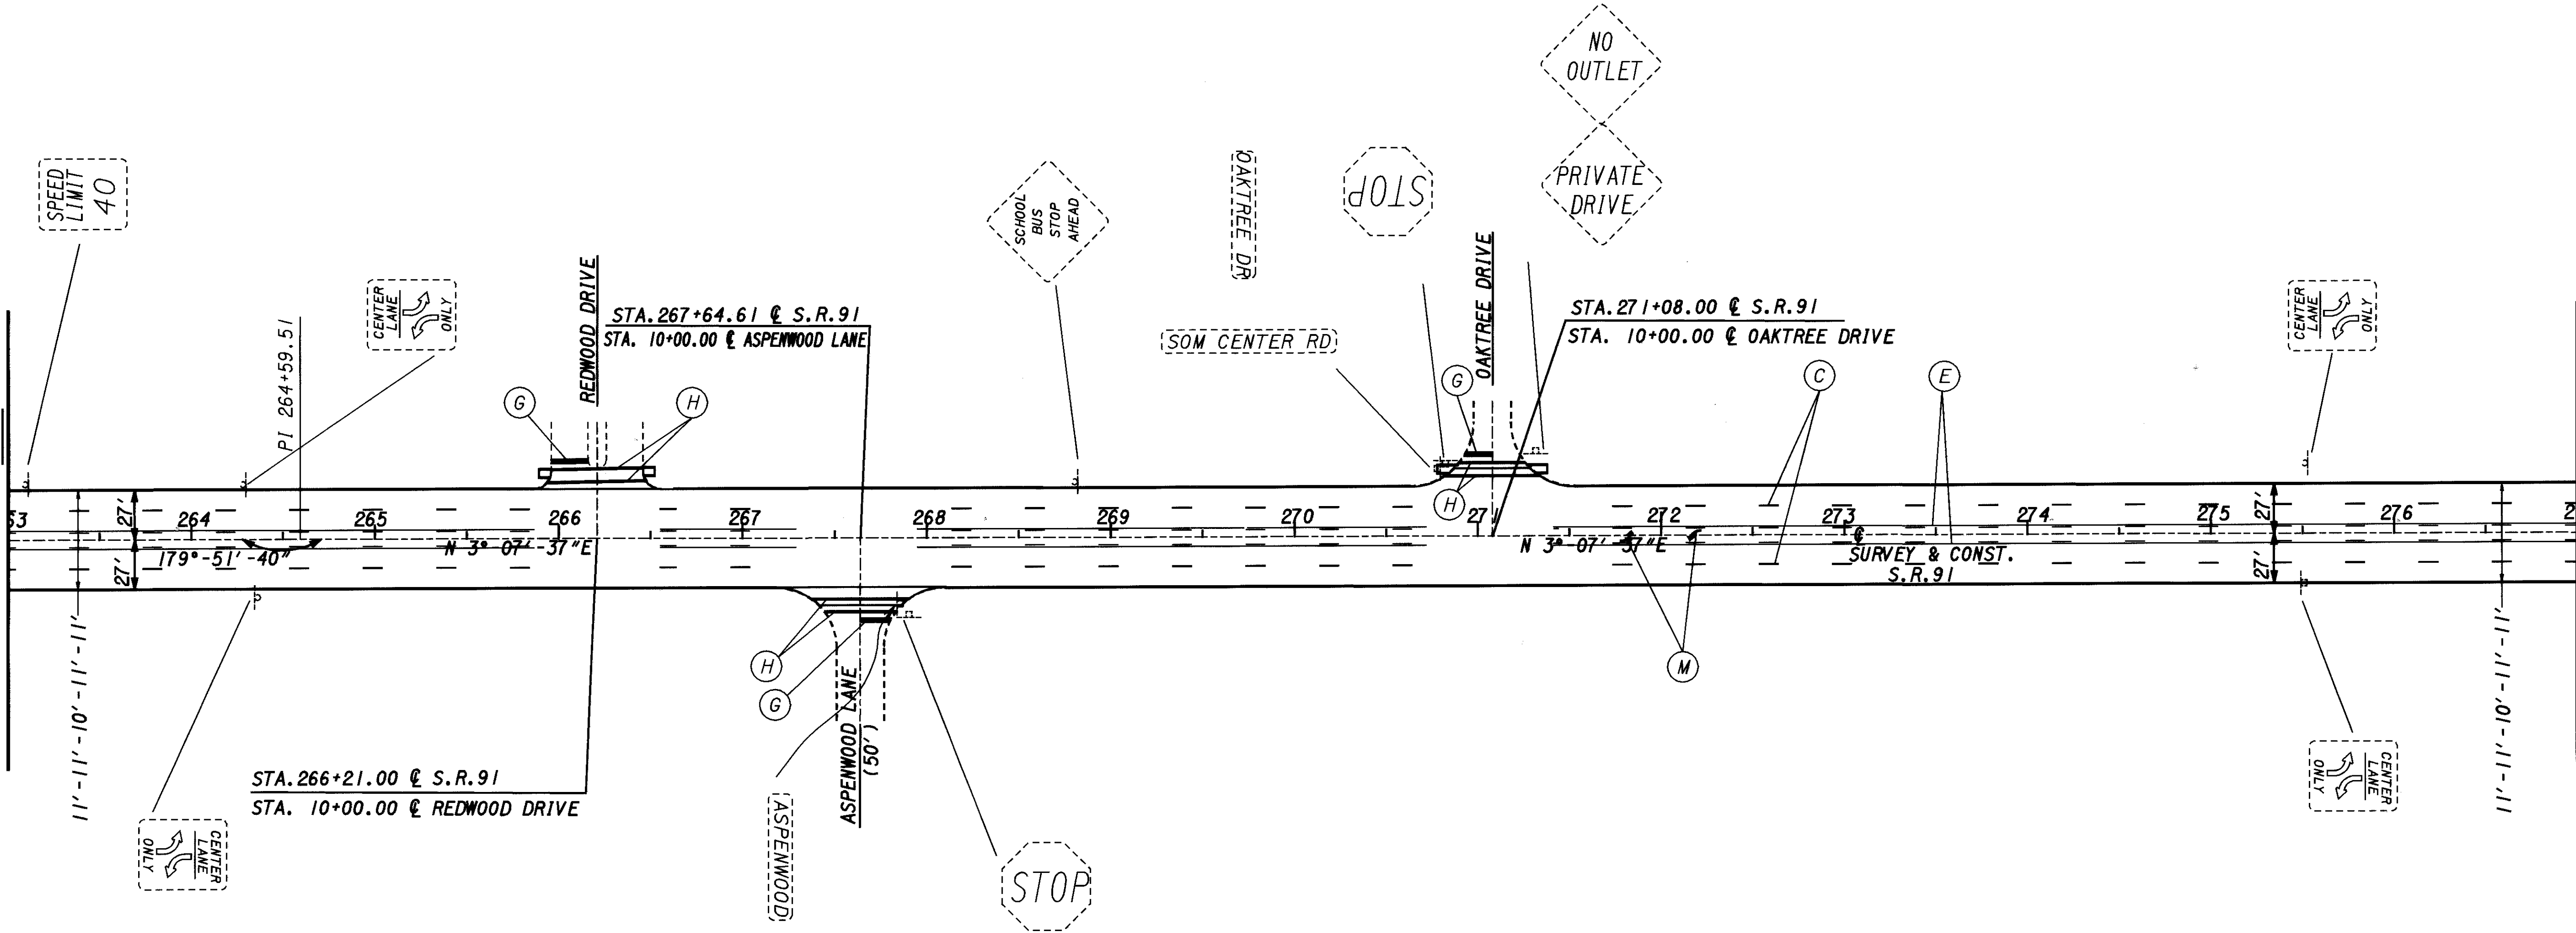

NOTE:  
 EXISTING SIGNS SHOWN FOR  
 INFORMATION ONLY

CROSS REFERENCES	SHEET
PAVT. MARKING LEGEND	90
SIGN LEGEND	90
PLAN & PROFILE SHEET	42-43
CROSS SECTIONS	71-73
PAVT. MARKING QUANT.	87-89

MATCH LINE STA. 277+00  
 SEE SHEET 103

CUYAHOGA COUNTY  
 LAKE COUNTY  
 CUY/LAK-91-15.42/0.00

CALCULATED BJK  
 CHECKED DRL

SCALE IN FEET  
 0 50 100

TRAFFIC CONTROL PLAN SHEET  
 S.R. 91  
 STA. 263+00 TO STA. 277+00